



Key


- Removals
- Fire protected zone
- New walls

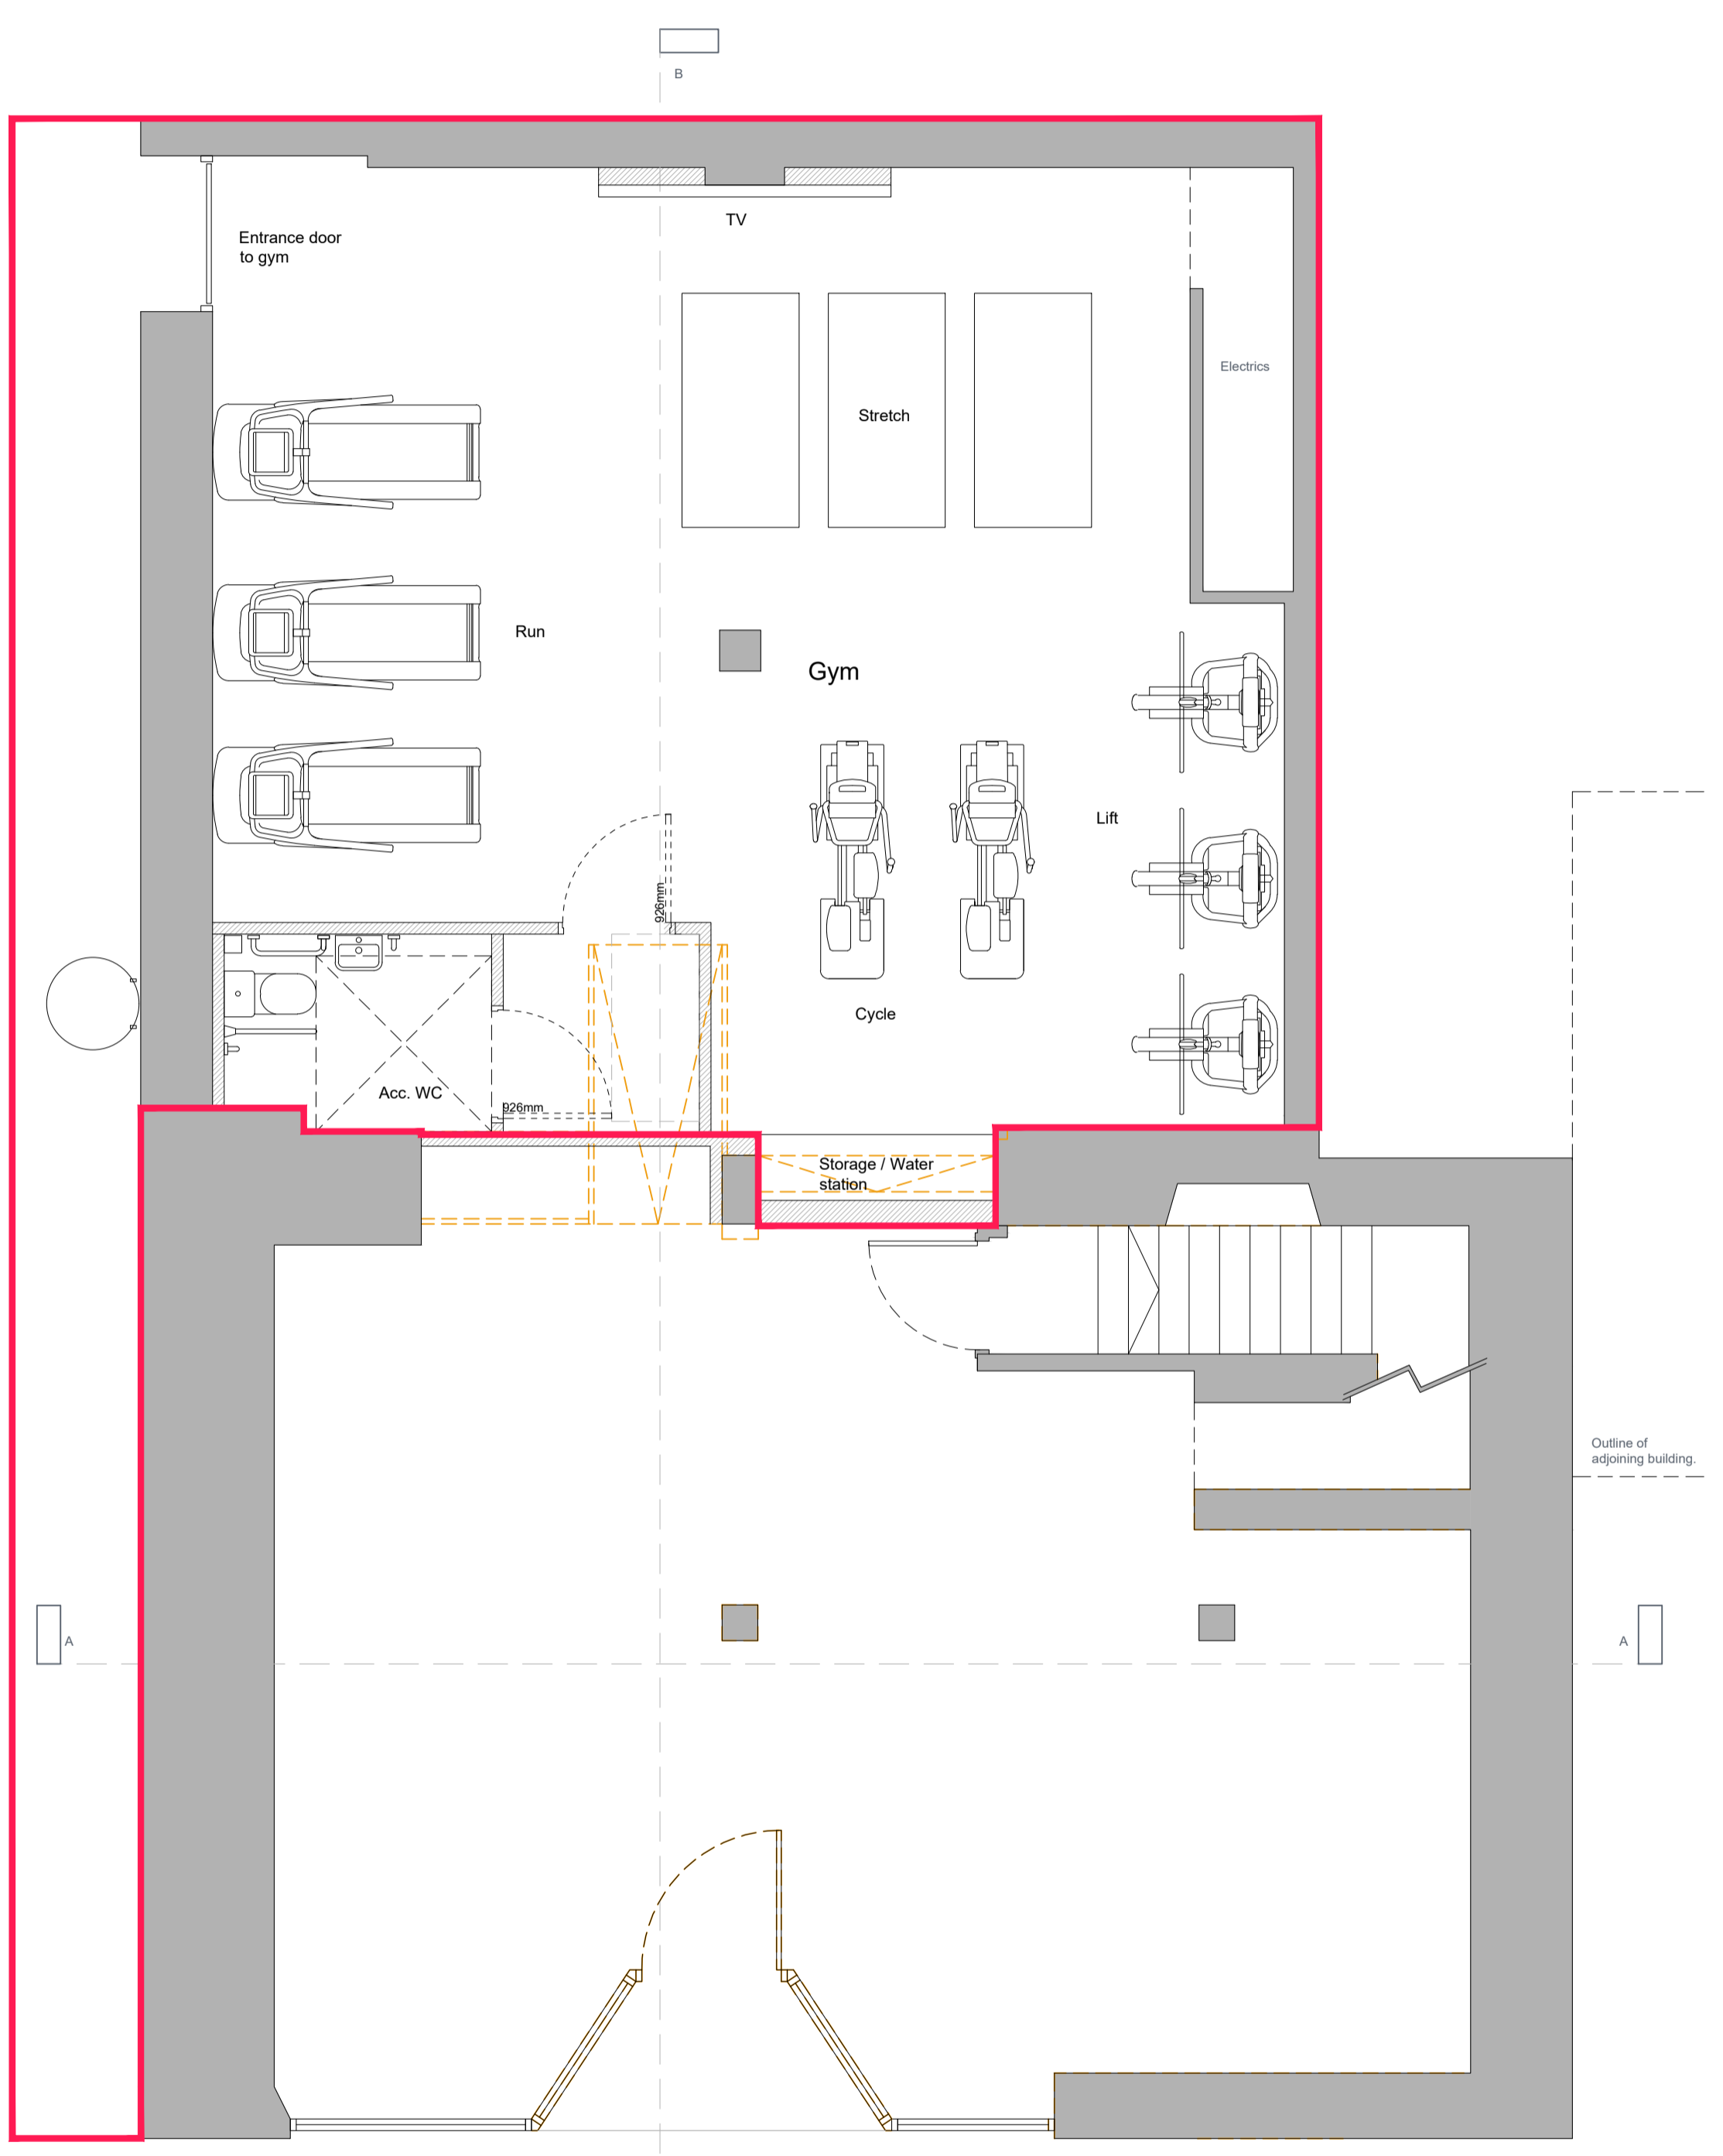

Proposed Ground Floor Plan
Scale 1:50@A1

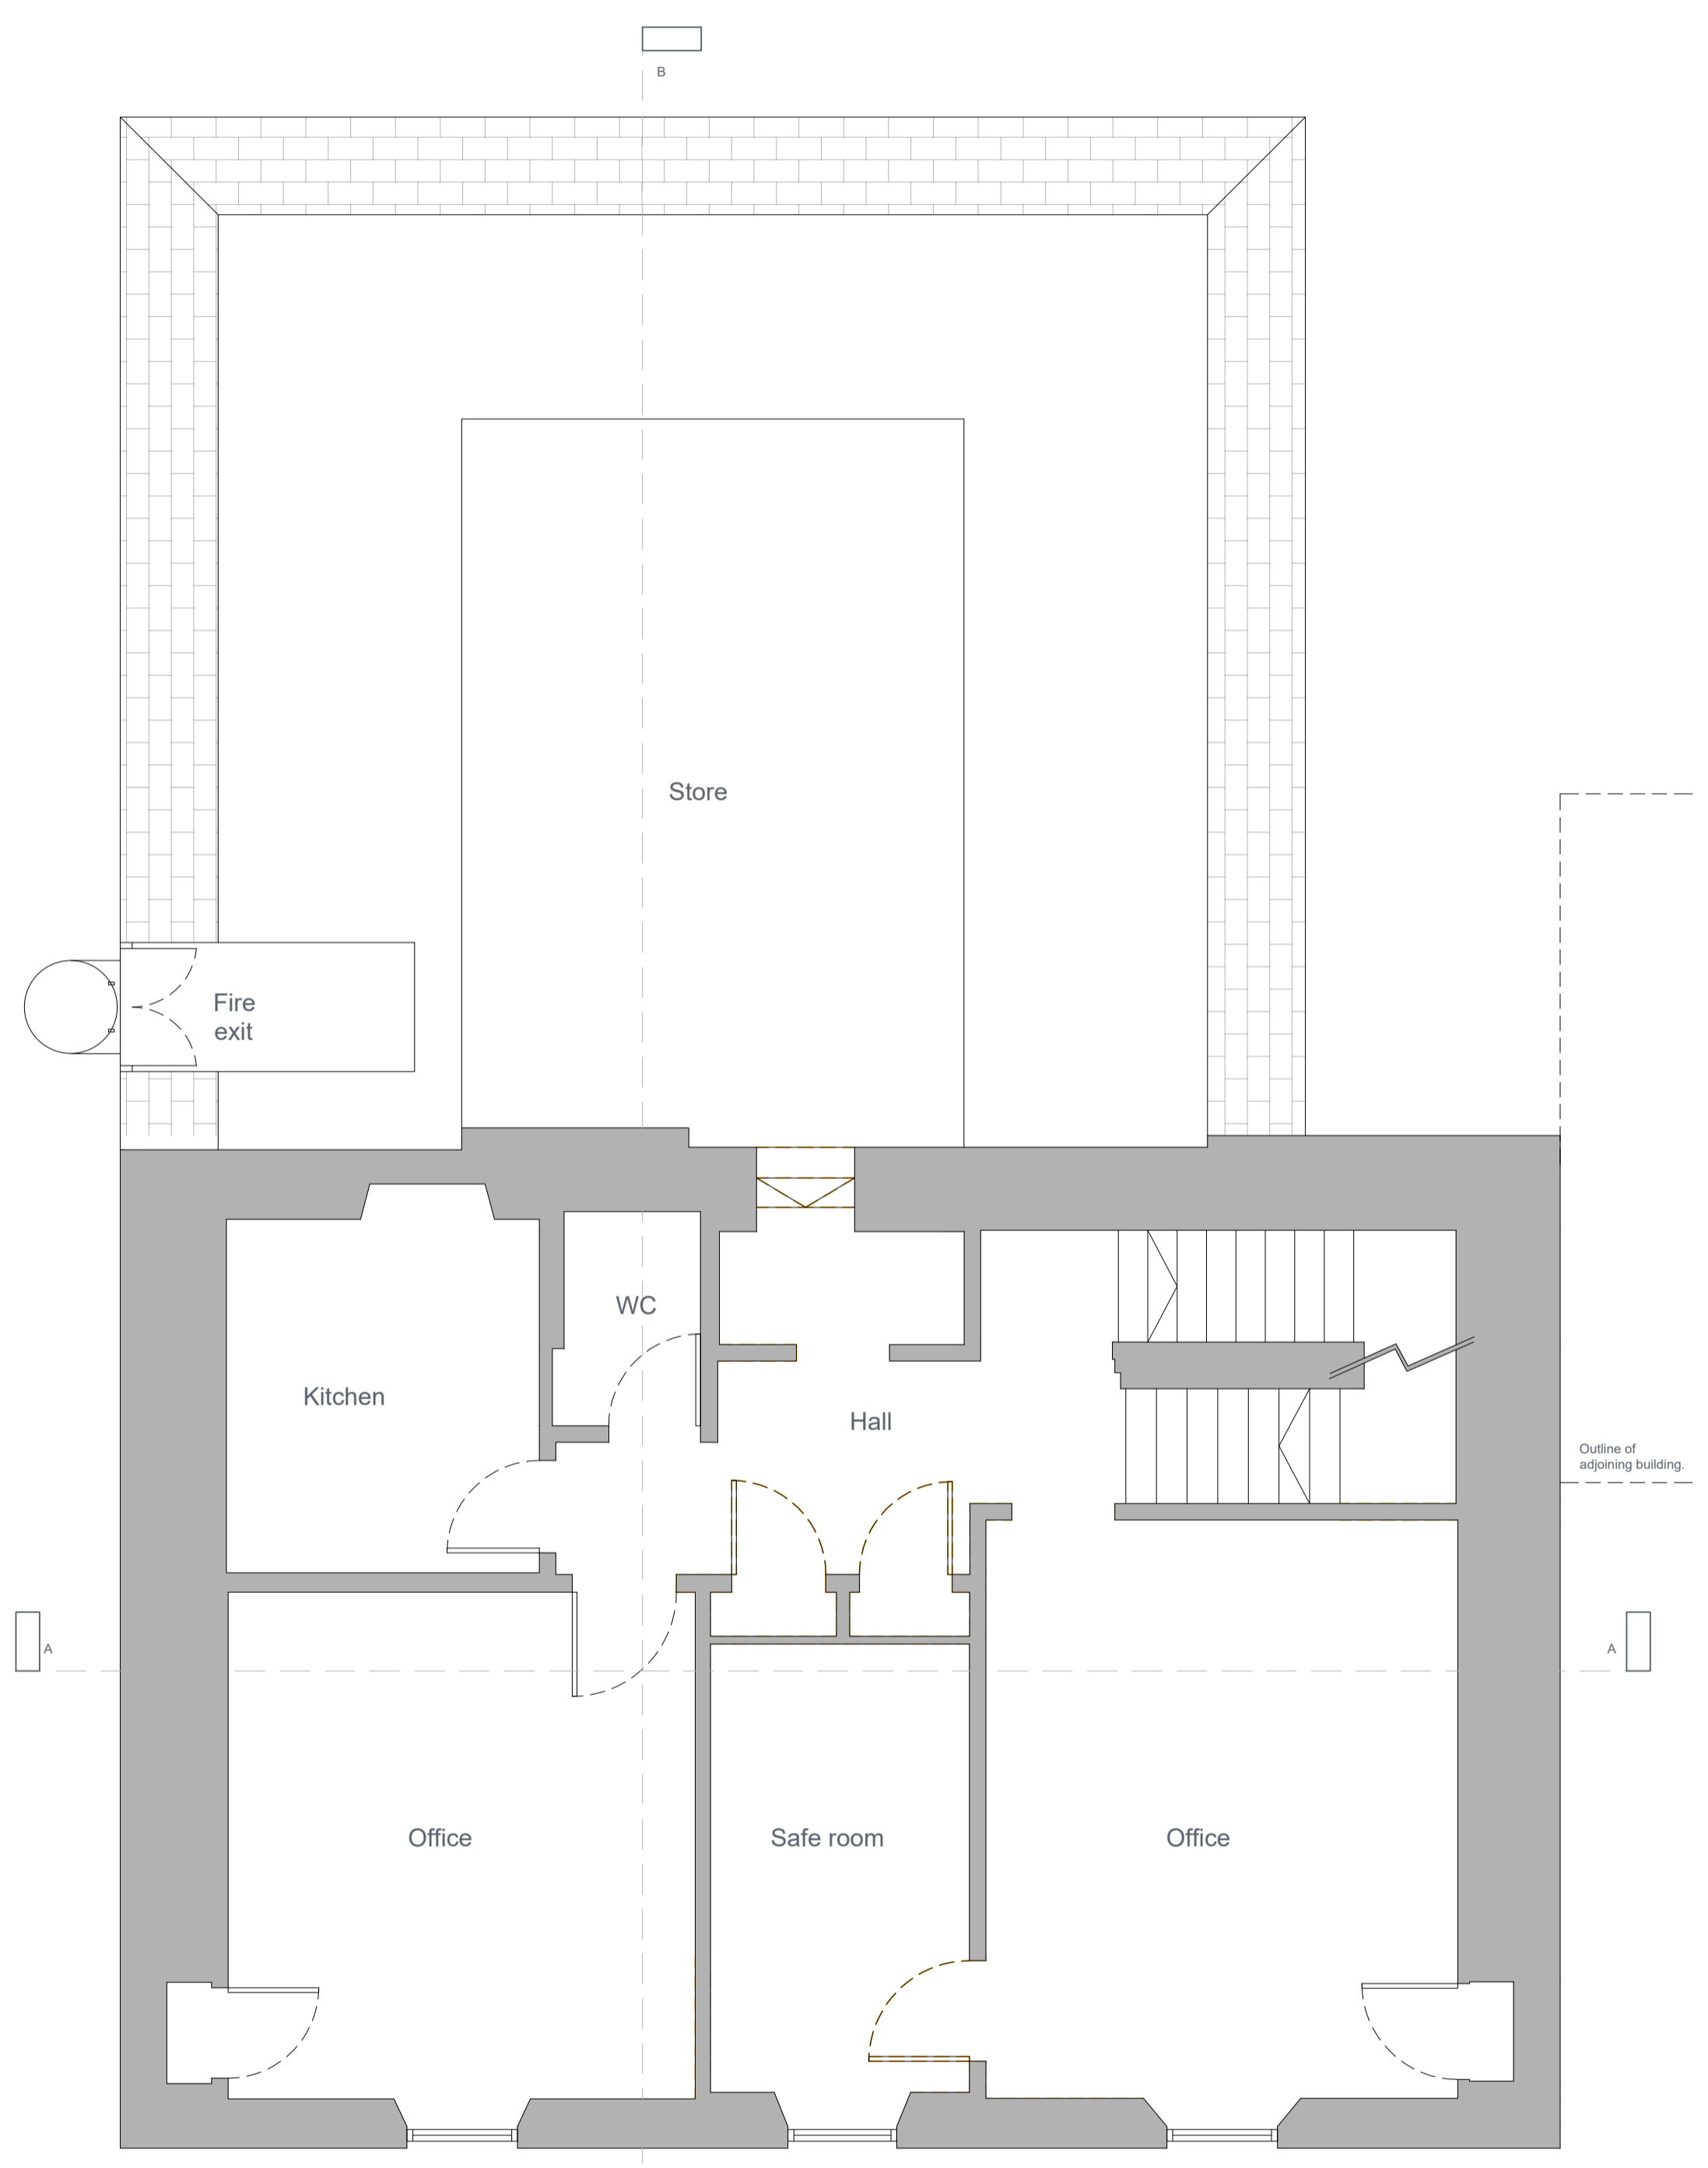

Proposed First Floor Plan
Scale 1:50@A1

 

Change Of Use
28 Main Street
Turriff
AB53 4AD

SJA Properties Ltd
Proposed Floor Plans
REF: 6008 - PL(00)010 REV:
DATE: 27.02.24 SCALE: 1:50@A1
DRAWN: P: MK W: XX T: XX
CHECKS: P: BR W: XX T: XX



4 St James's Place, Inverurie
Aberdeenshire, AB51 3UB
T: 01467 622 785
E: info@mcwla.co.uk
W: www.mcwla.co.uk