



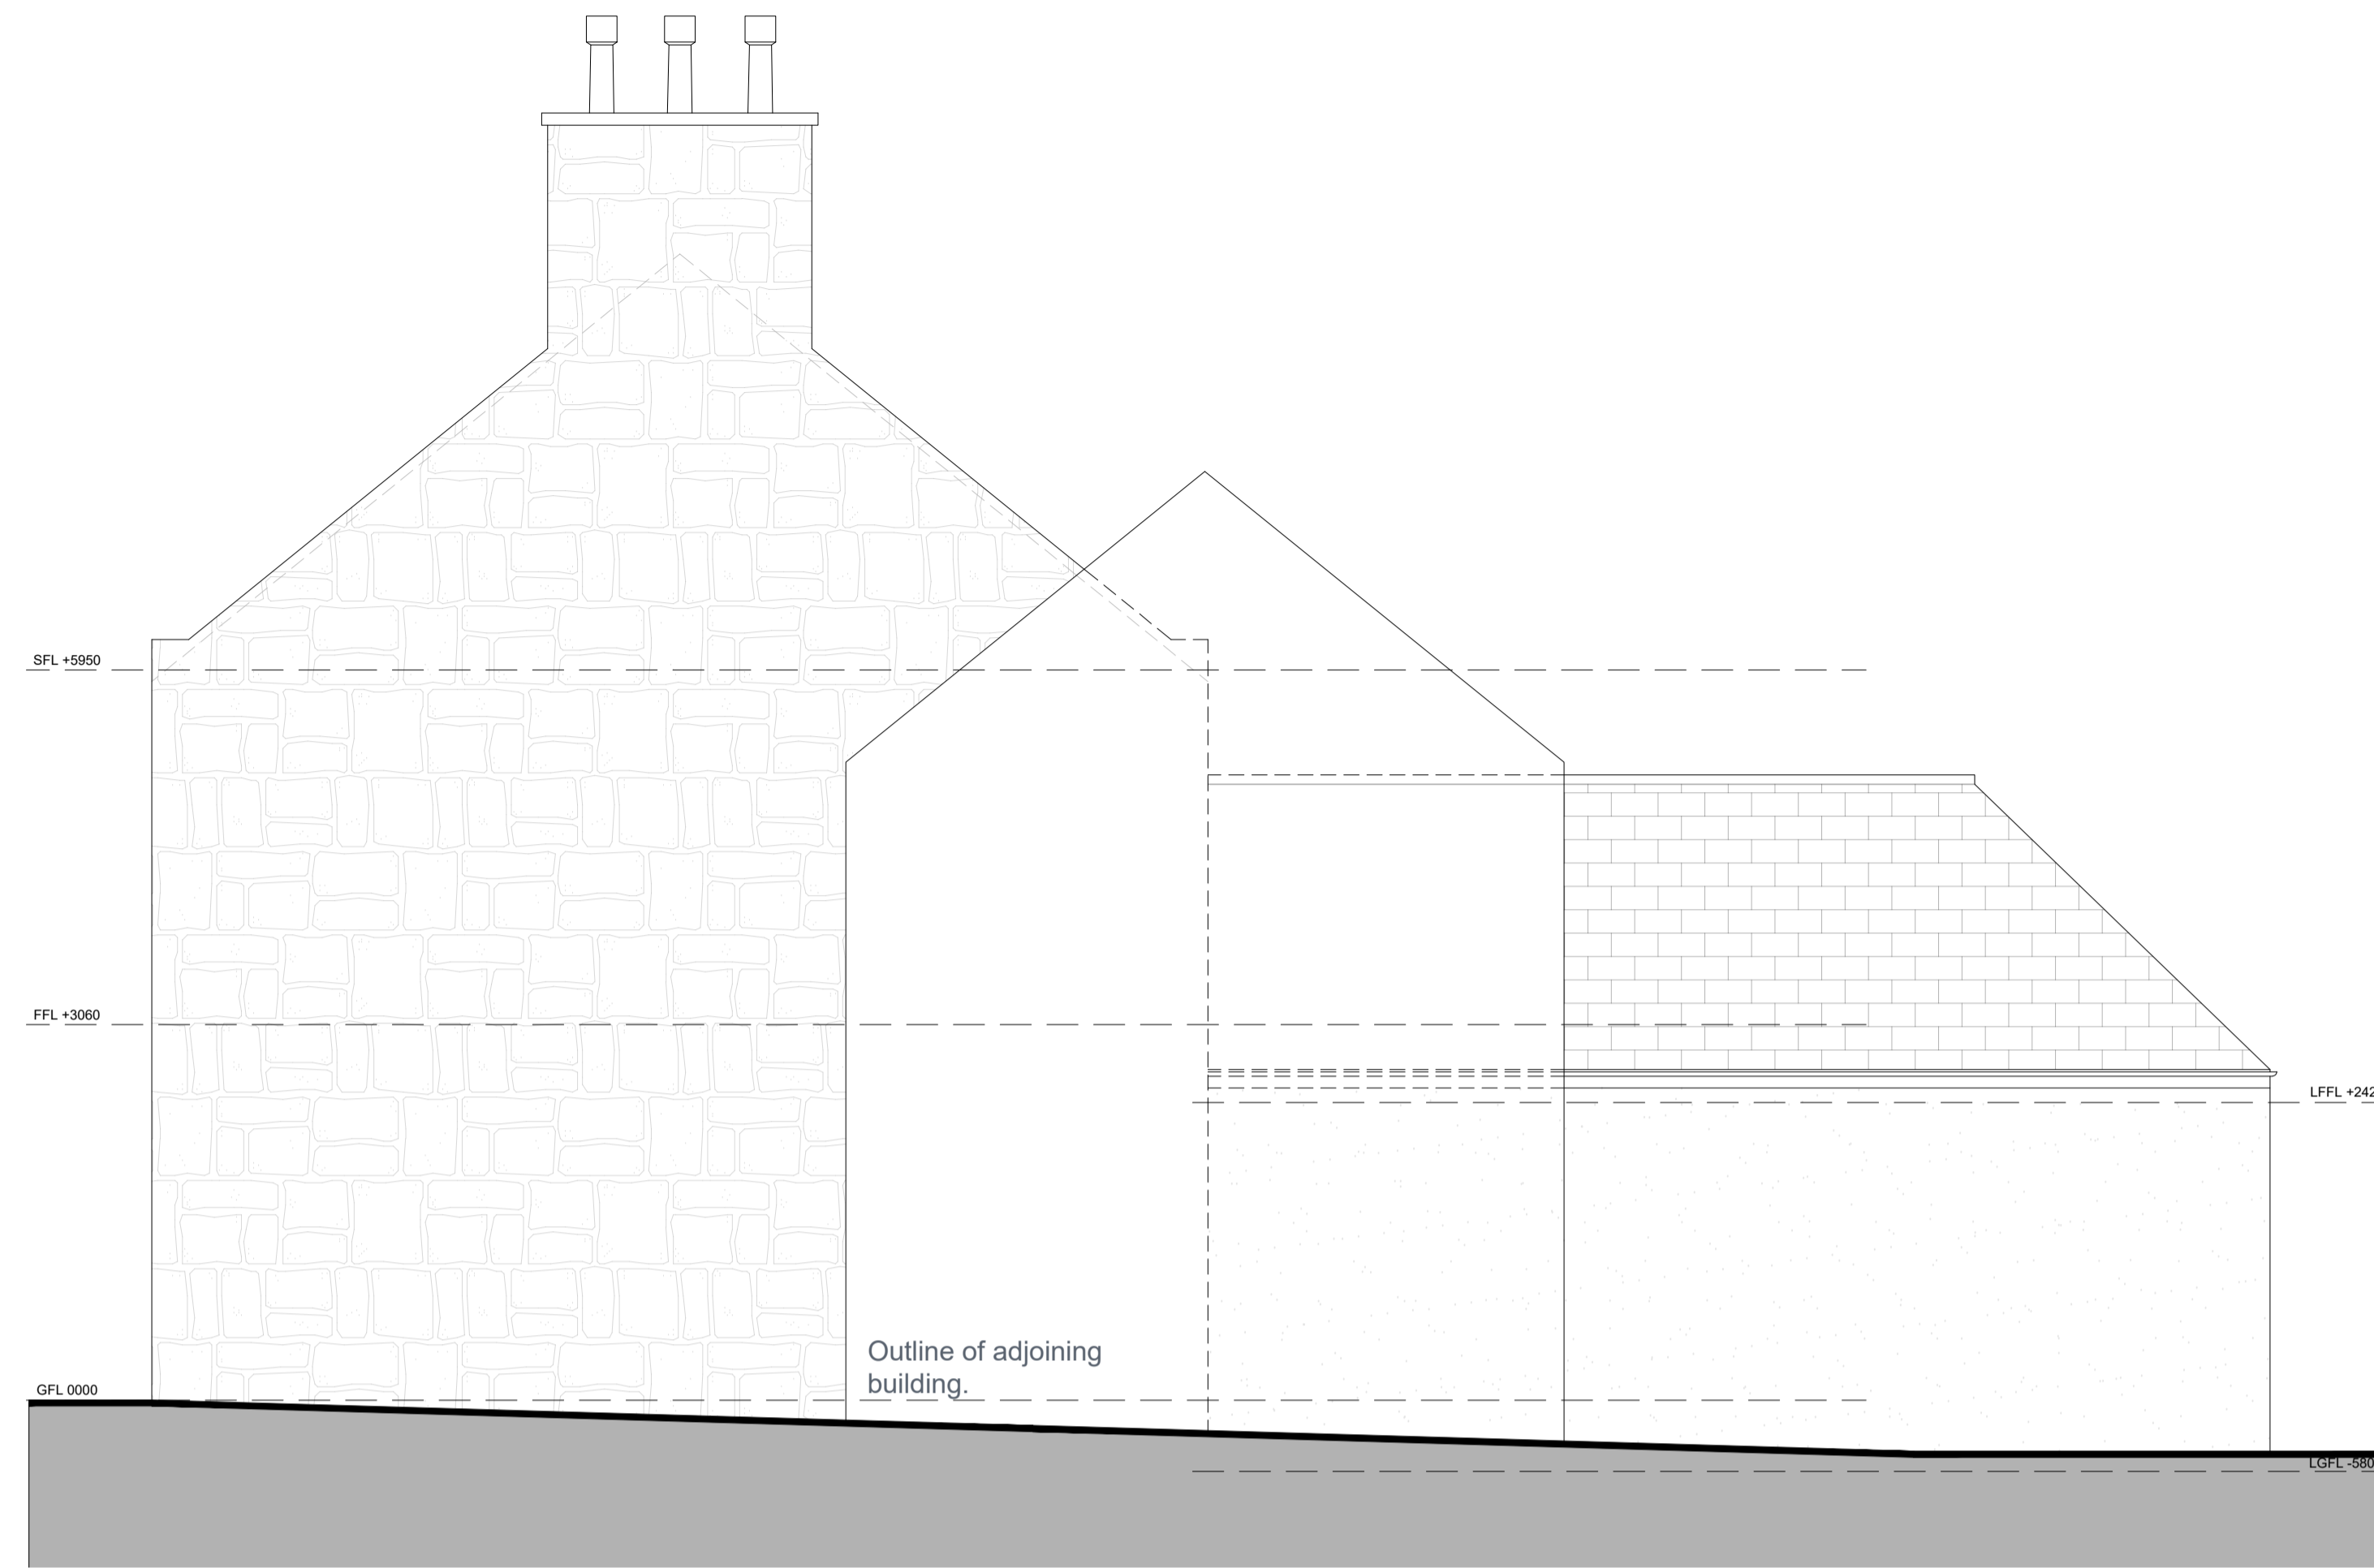


Existing East Elevation
Scale 1:50@A1

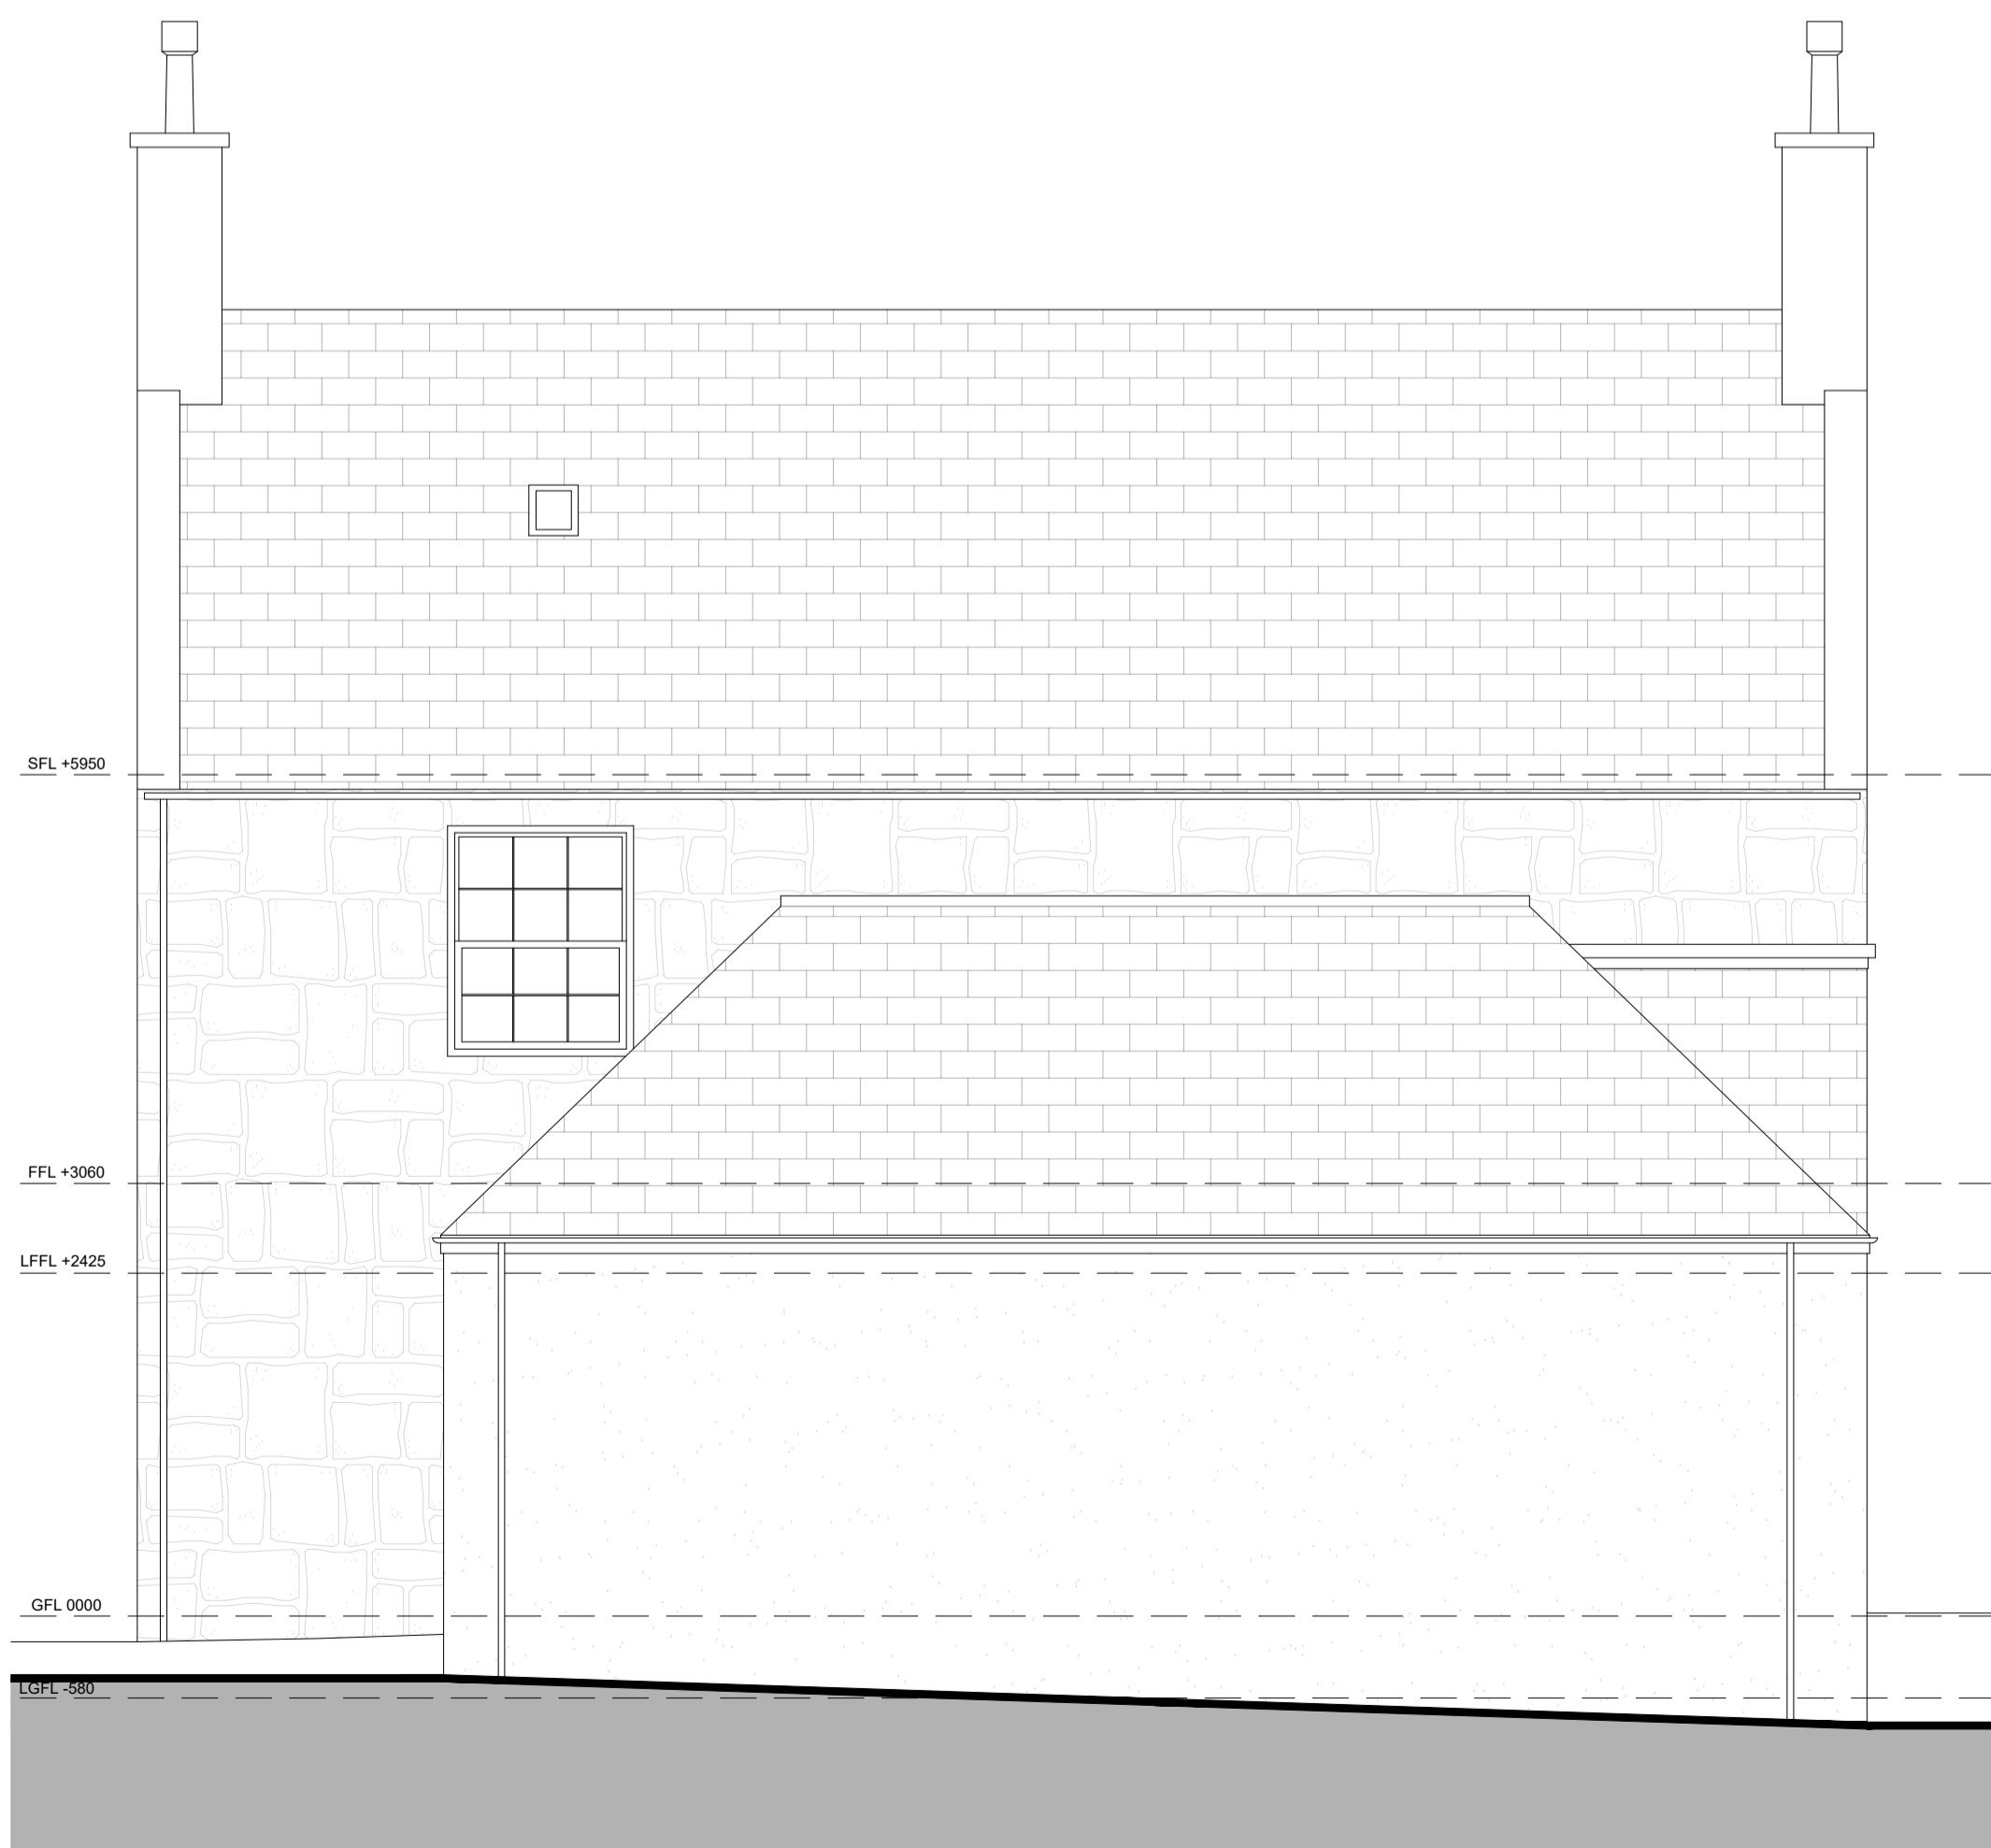

Existing North Elevation
Scale 1:50@A1



Existing West Elevation
Scale 1:50@A1

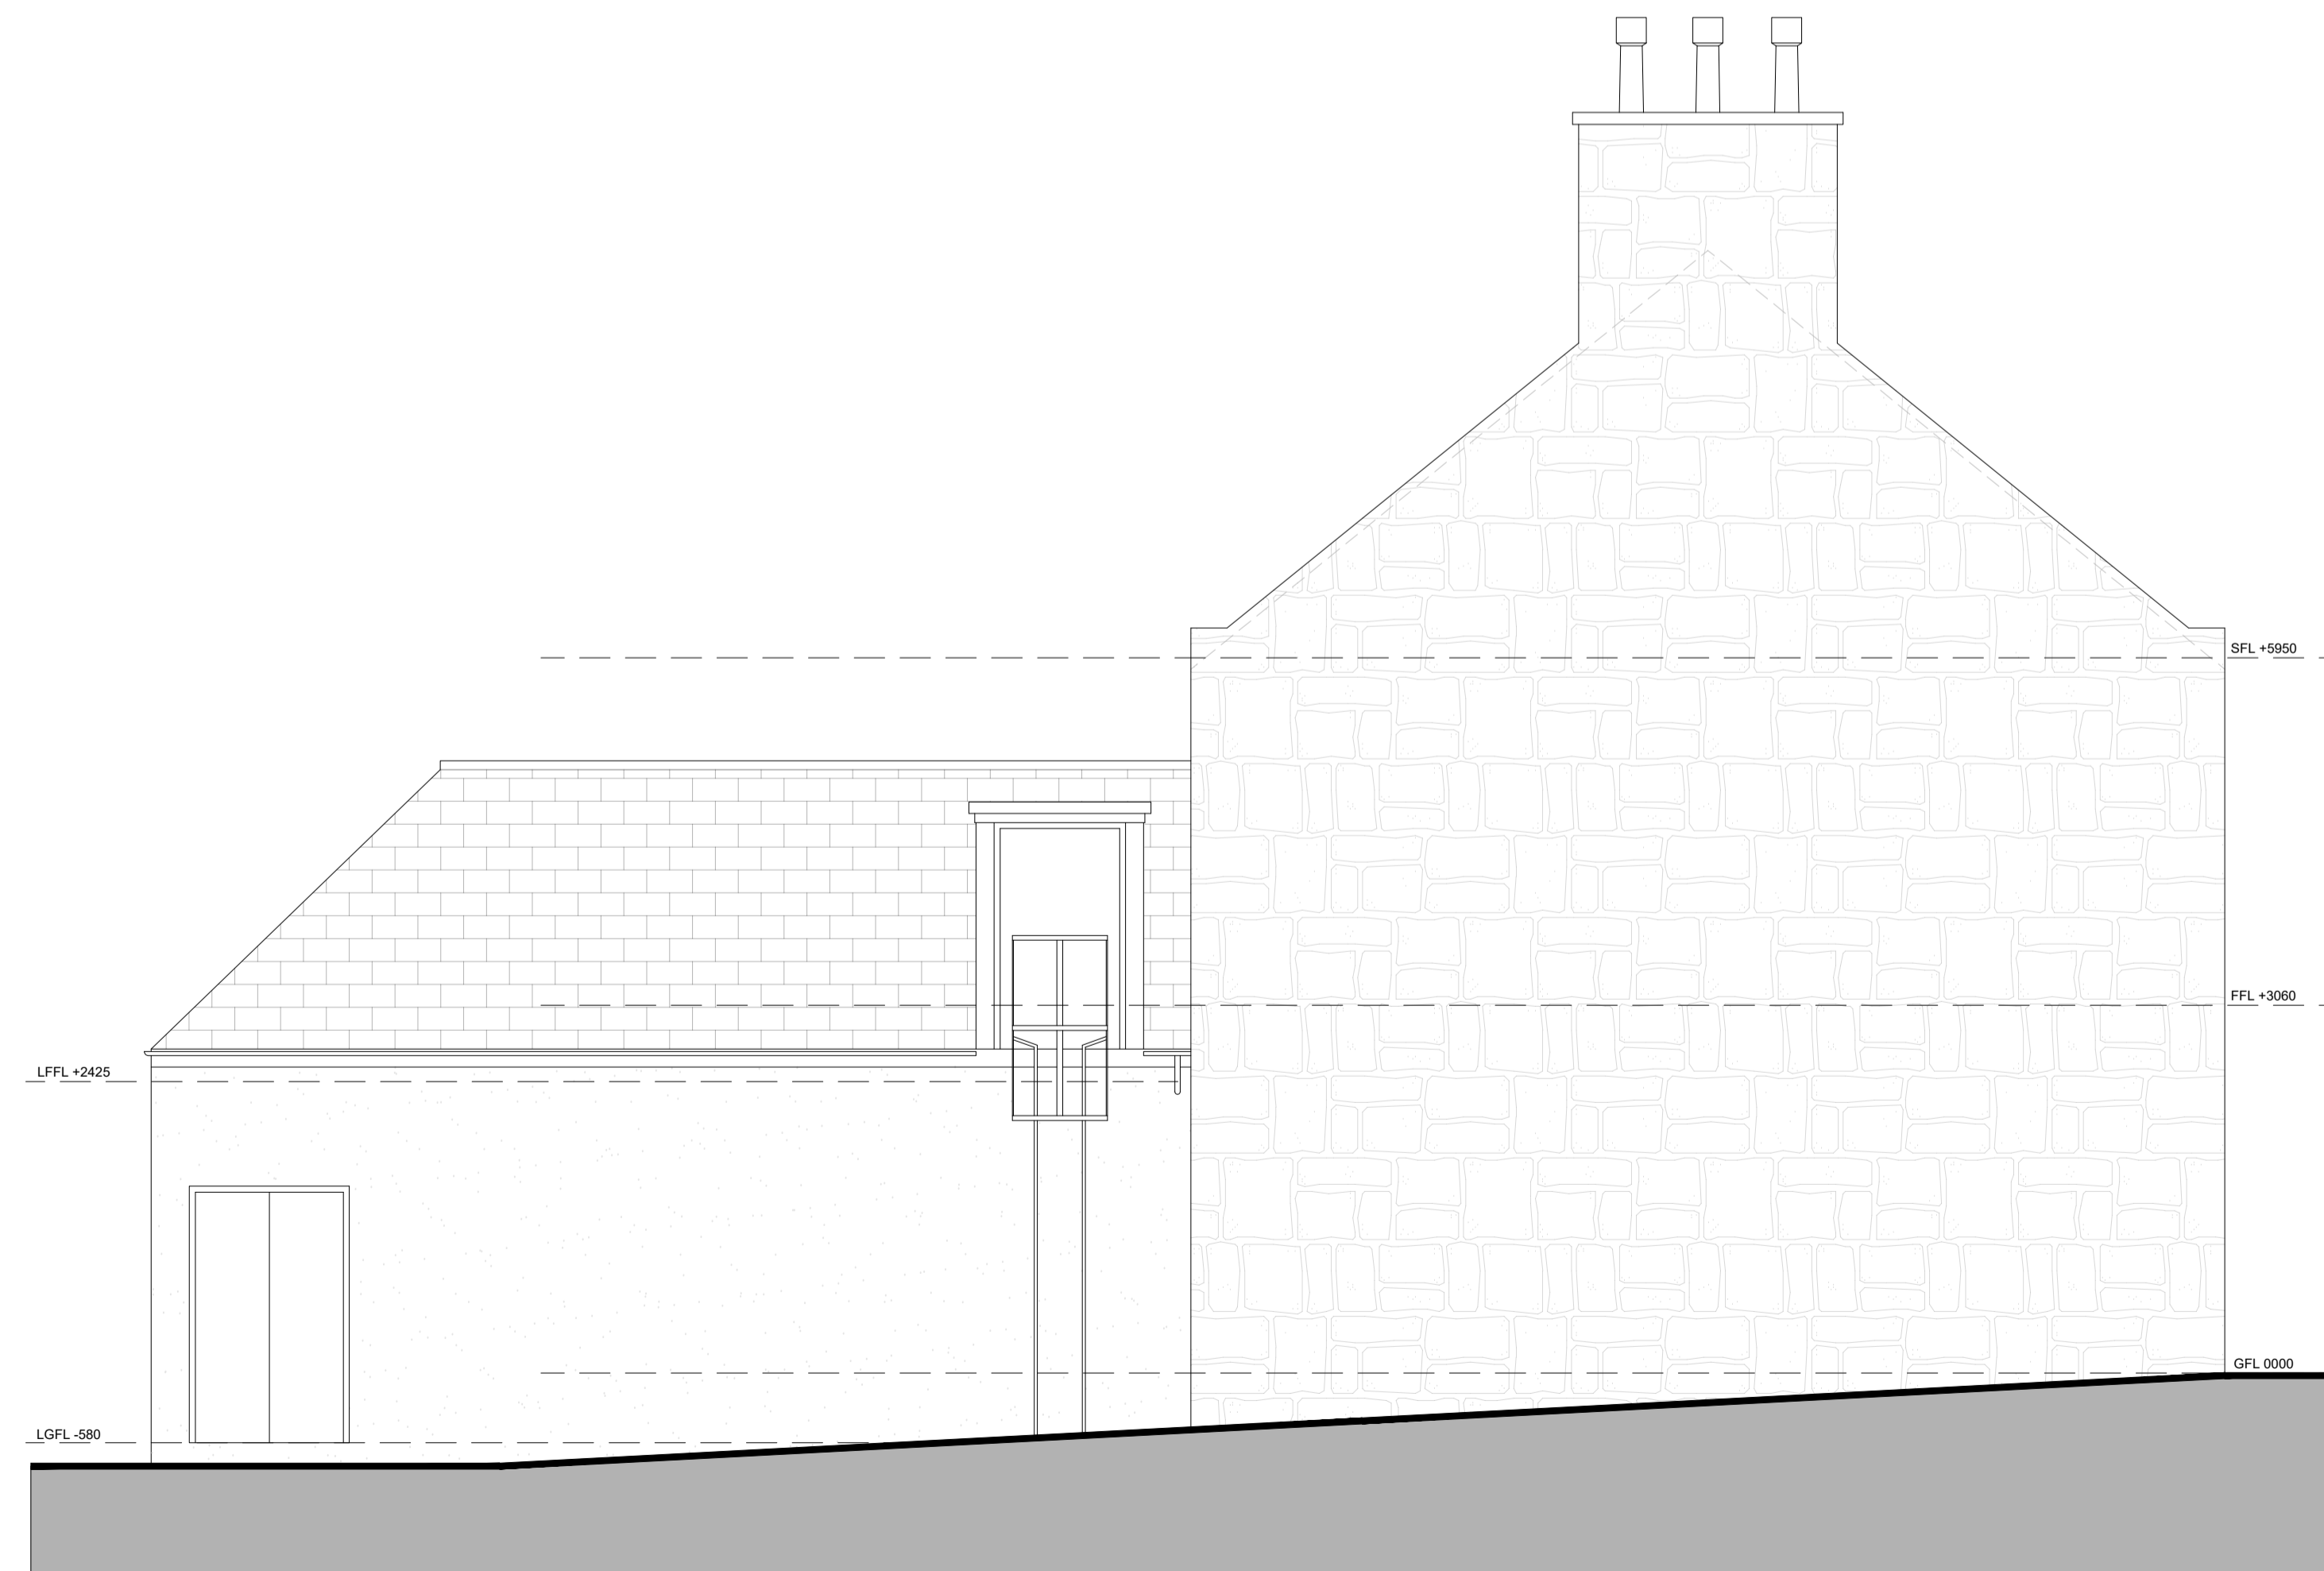


Existing South Elevation
Scale 1:50@A1


Existing Materials:



Roof:
Slate

 

Windows / doors:
White

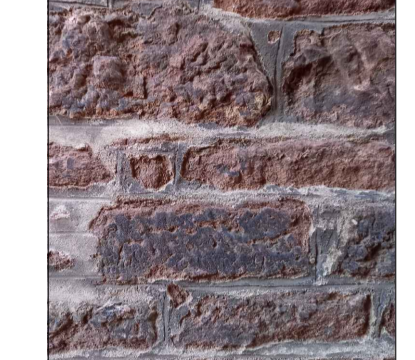

Walls:
Stone

Change Of Use

28 Main Street
Turriff
AB53 4AD
SJA Properties Ltd

Existing Elevations

REF: 6008 - EX(04)010 REV:
DATE: 02.11.23 SCALE: 1:50@A1
DRAWN: P: XX W: XX T: XX
CHECKS: P: XX W: XX T: XX



4 St James's Place, Inverurie
Aberdeenshire, AB51 3UB
T: 01467 622 785
E: info@mcwla.co.uk
W: www.mcwla.co.uk

