


Existing Second Floor Plan
Scale 1:50@A1

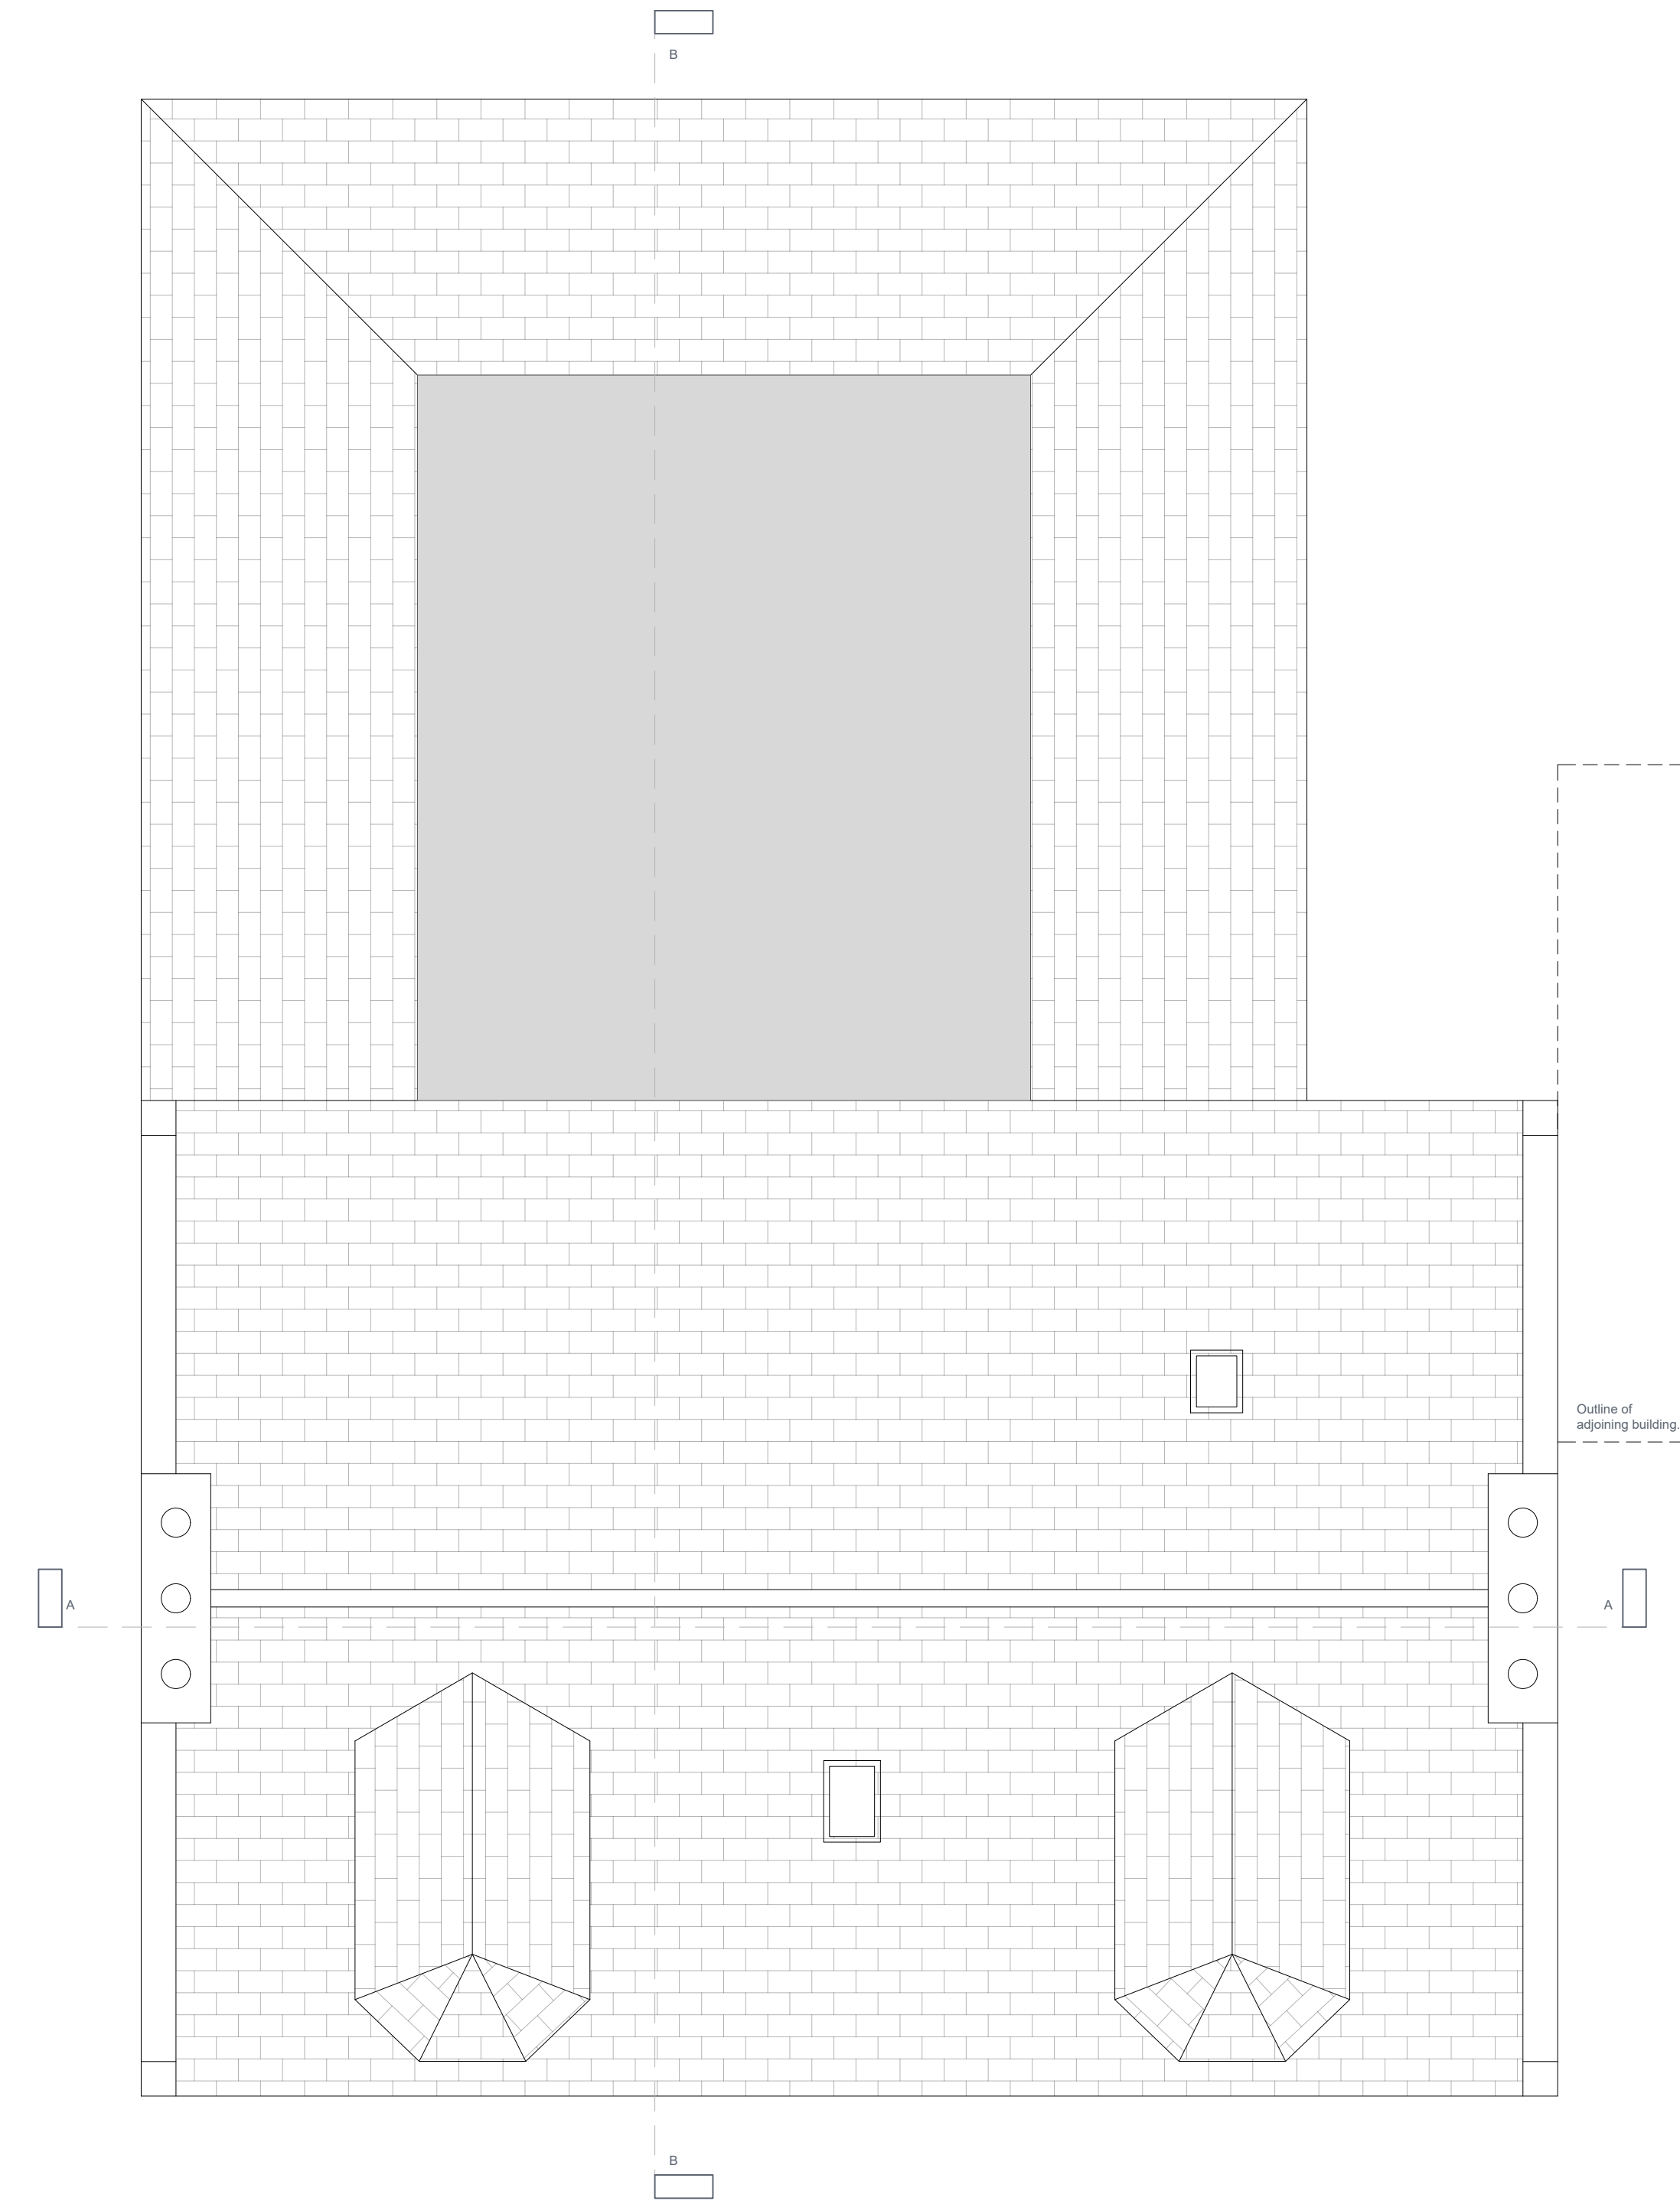

Existing Roof Plan
Scale 1:50@A1

Change Of Use	
28 Main Street Turriff AB53 4AD	
SJA Properties Ltd	
Existing Floor Plans	
REF: 6008 - EX(00)020	REV:
DATE: 02.11.23	SCALE: 1:50@A1
DRAWN: P: xx W: xx T: xx	
CHECKS: P: xx W: xx T: xx	

