



Key

- Removals
- Fire protected zone
- New walls

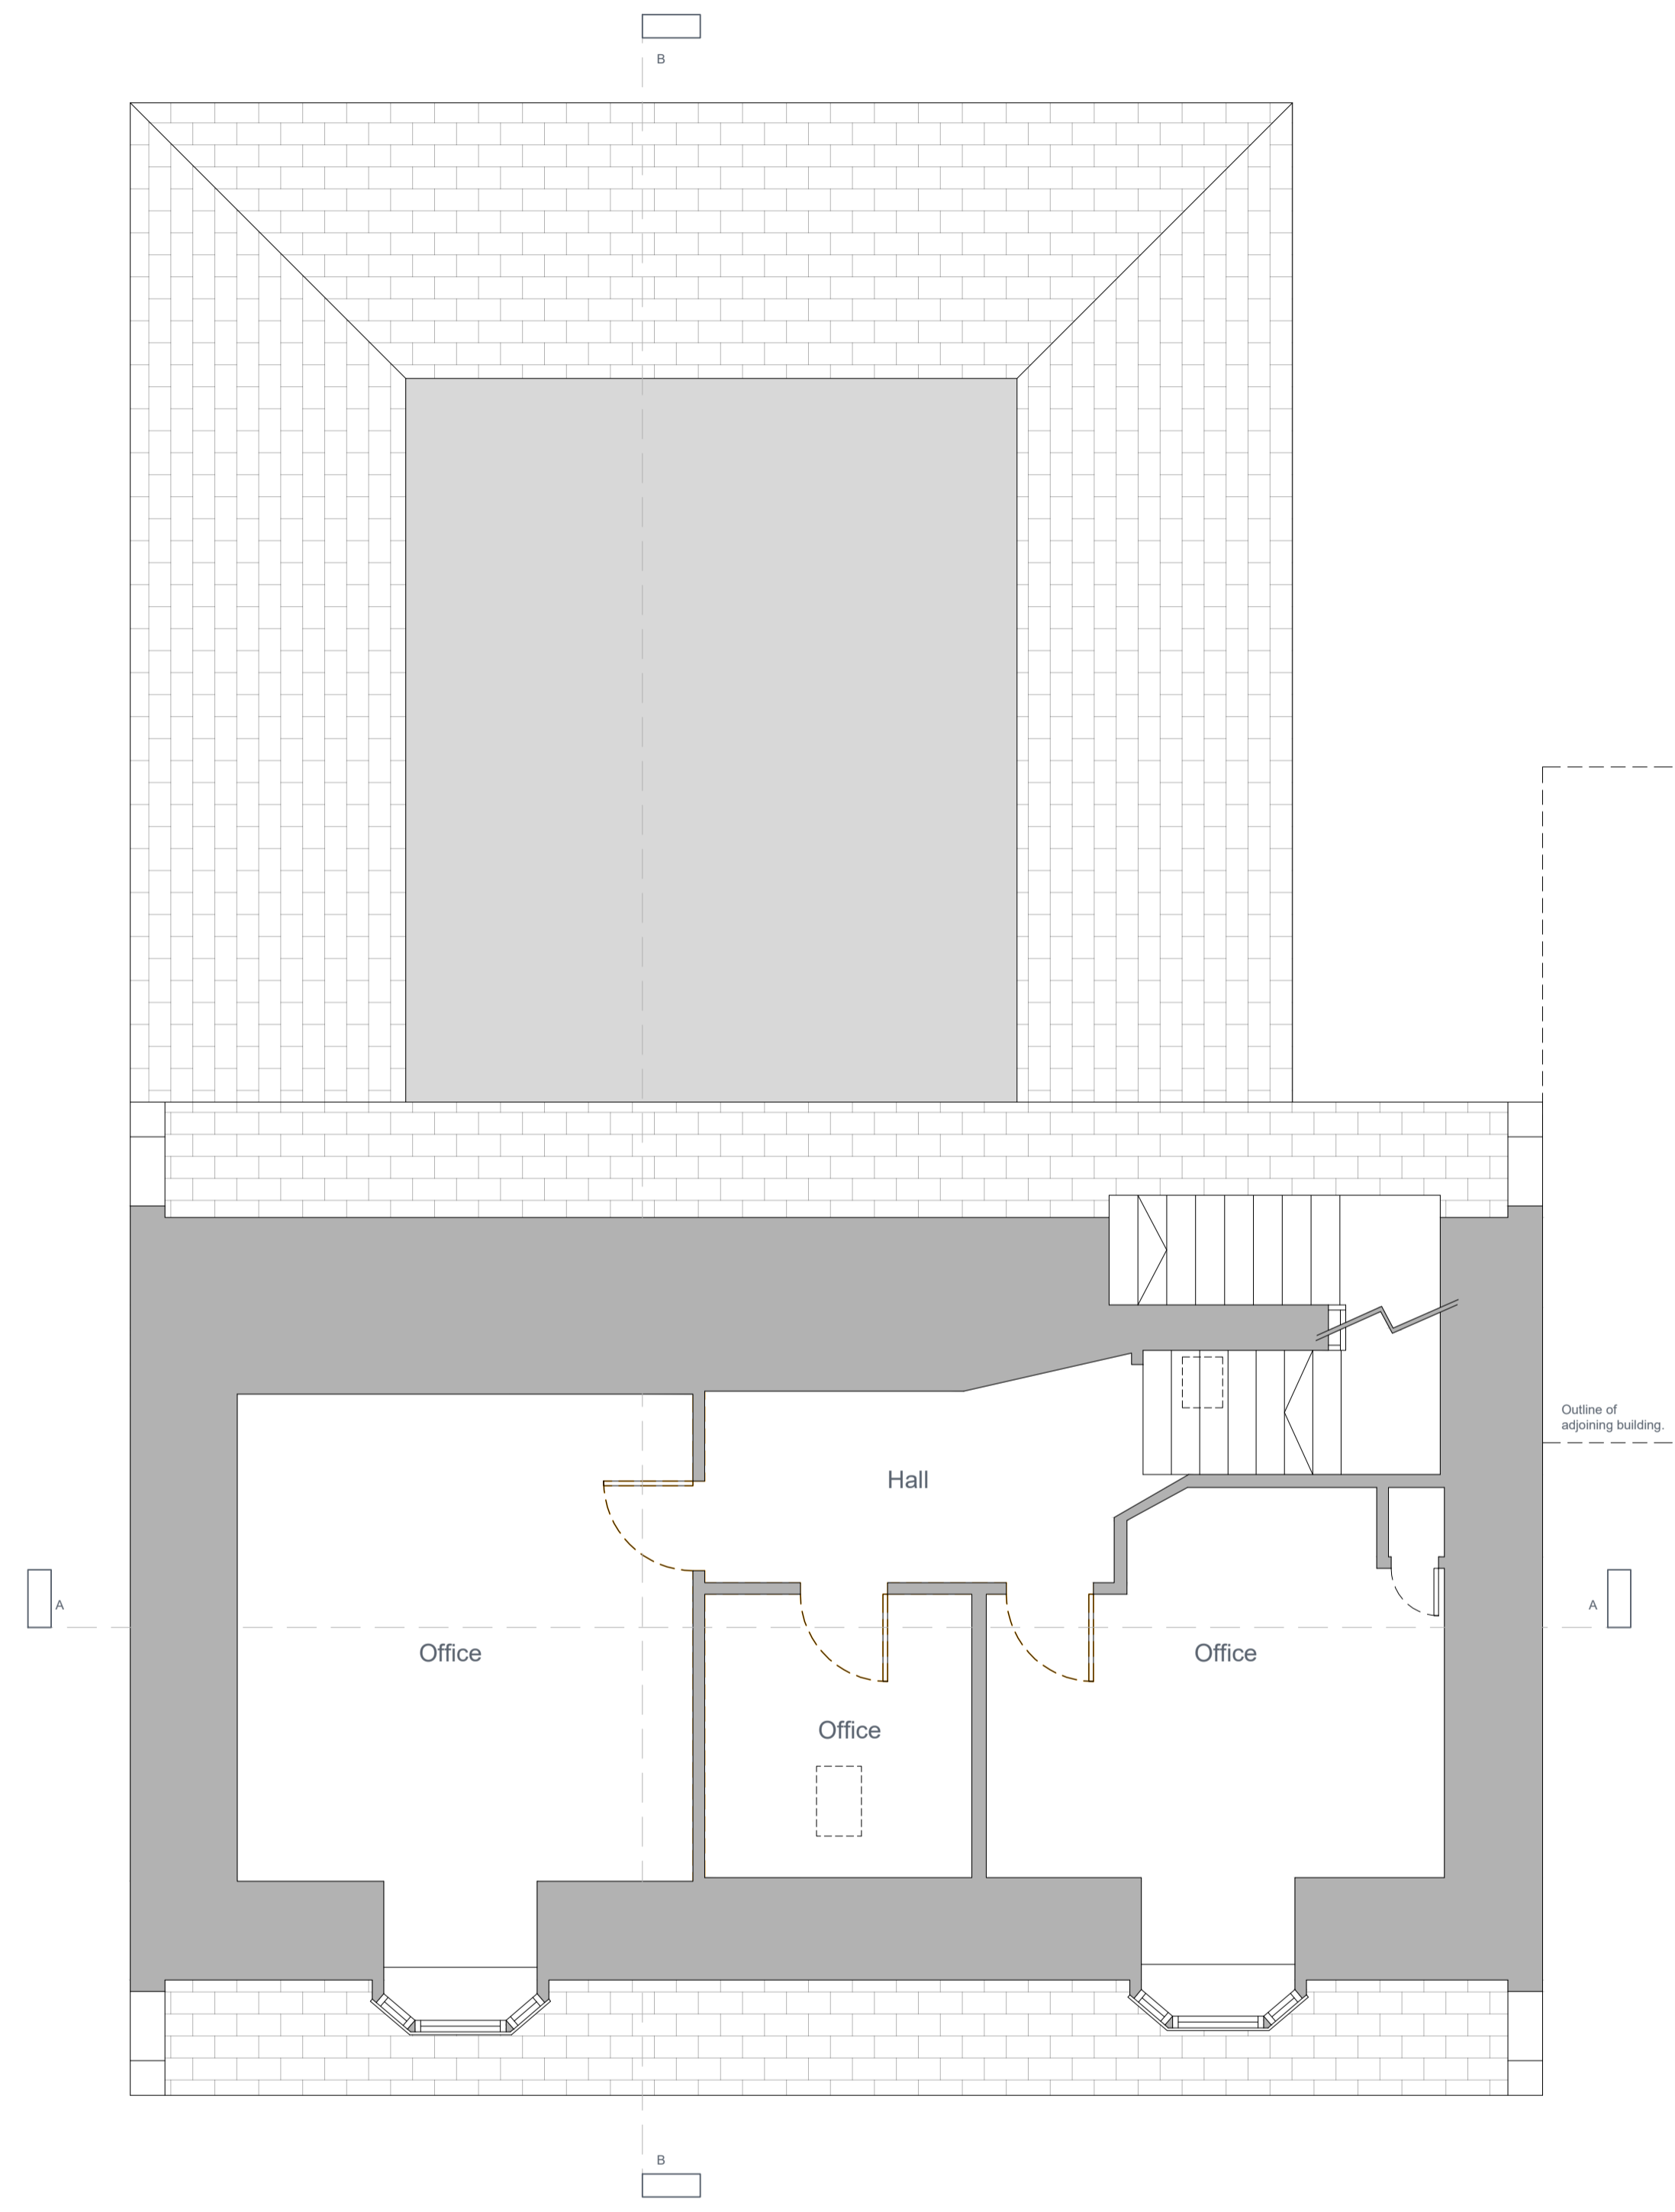

Proposed Second Floor Plan
Scale 1:50@A1

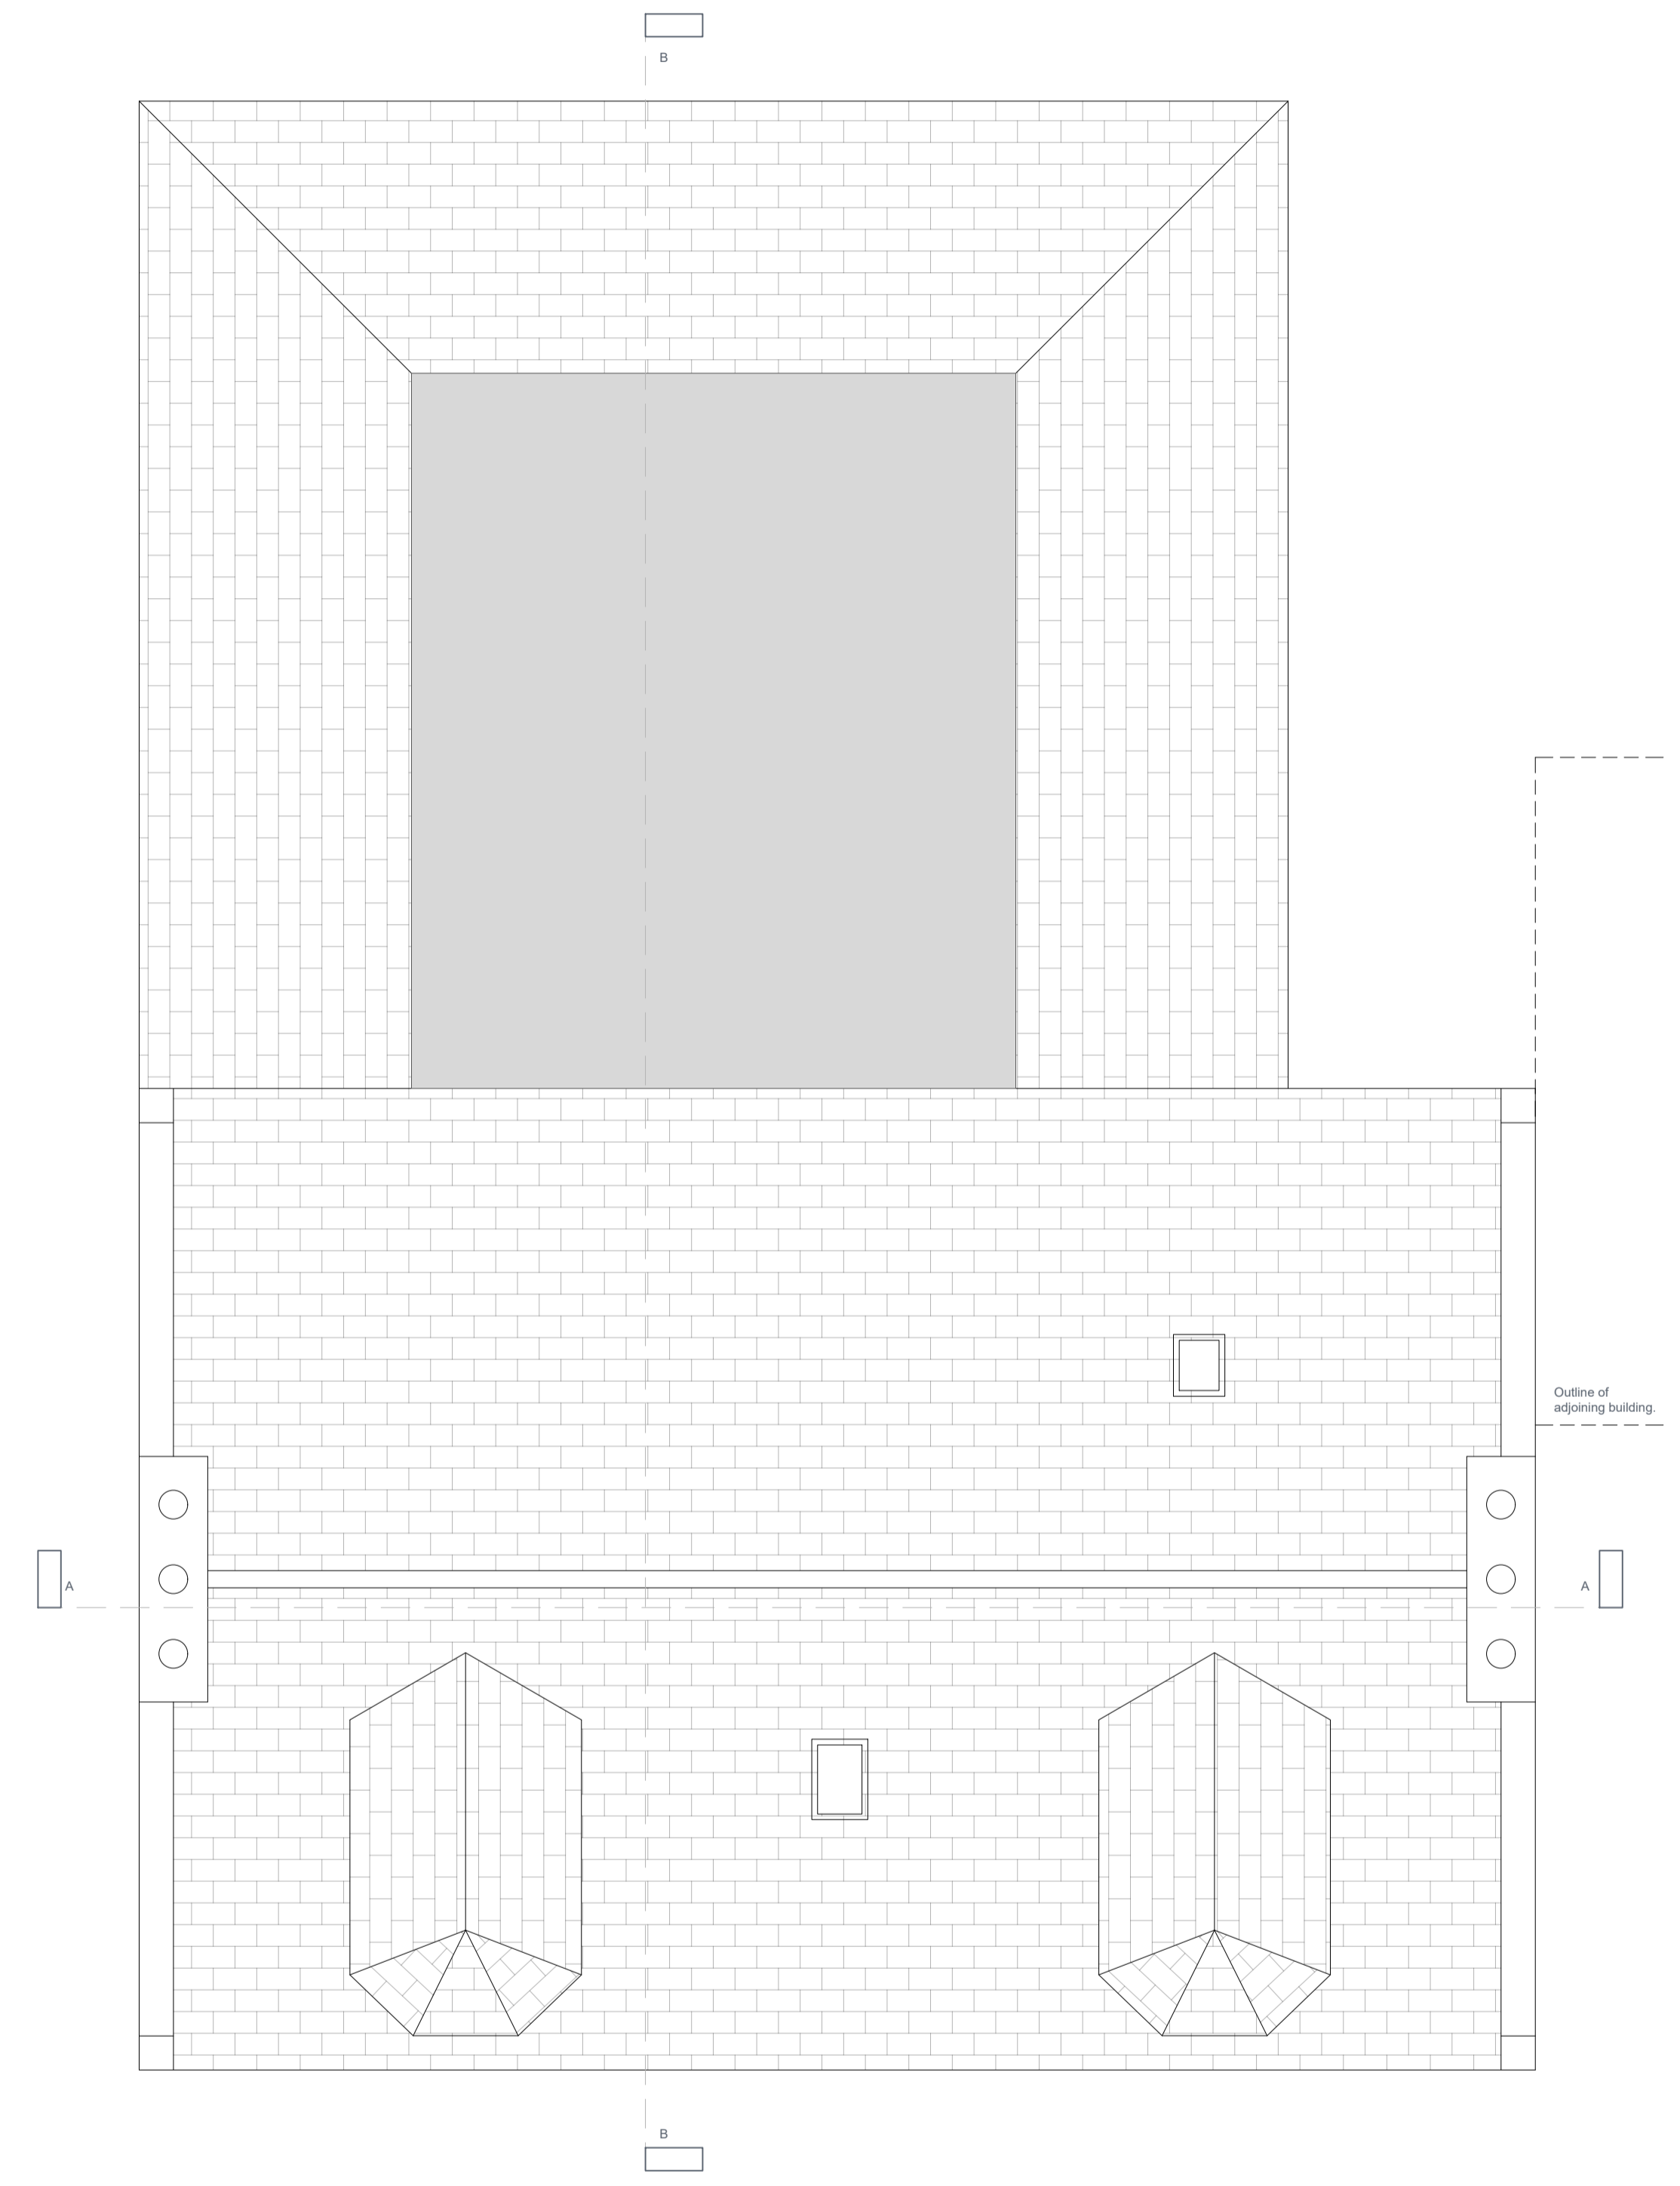

Proposed Roof Plan
Scale 1:50@A1

Change Of Use	
28 Main Street Turriff AB53 4AD	
SJA Properties Ltd	
Proposed Floor Plans	
REF: 6008 - PL(00)020	REV:
DATE: 27.02.24	SCALE: 1:50@A1
DRAWN: P: MK	W: XX T: XX
CHECKS: P: BR	W: XX T: XX



4 St James's Place, Inverurie
Aberdeenshire, AB51 3UB
T: 01467 622 785
E: info@mcwla.co.uk
W: www.mcwla.co.uk

