




Existing Site Plan  
Scale 1:200@A2

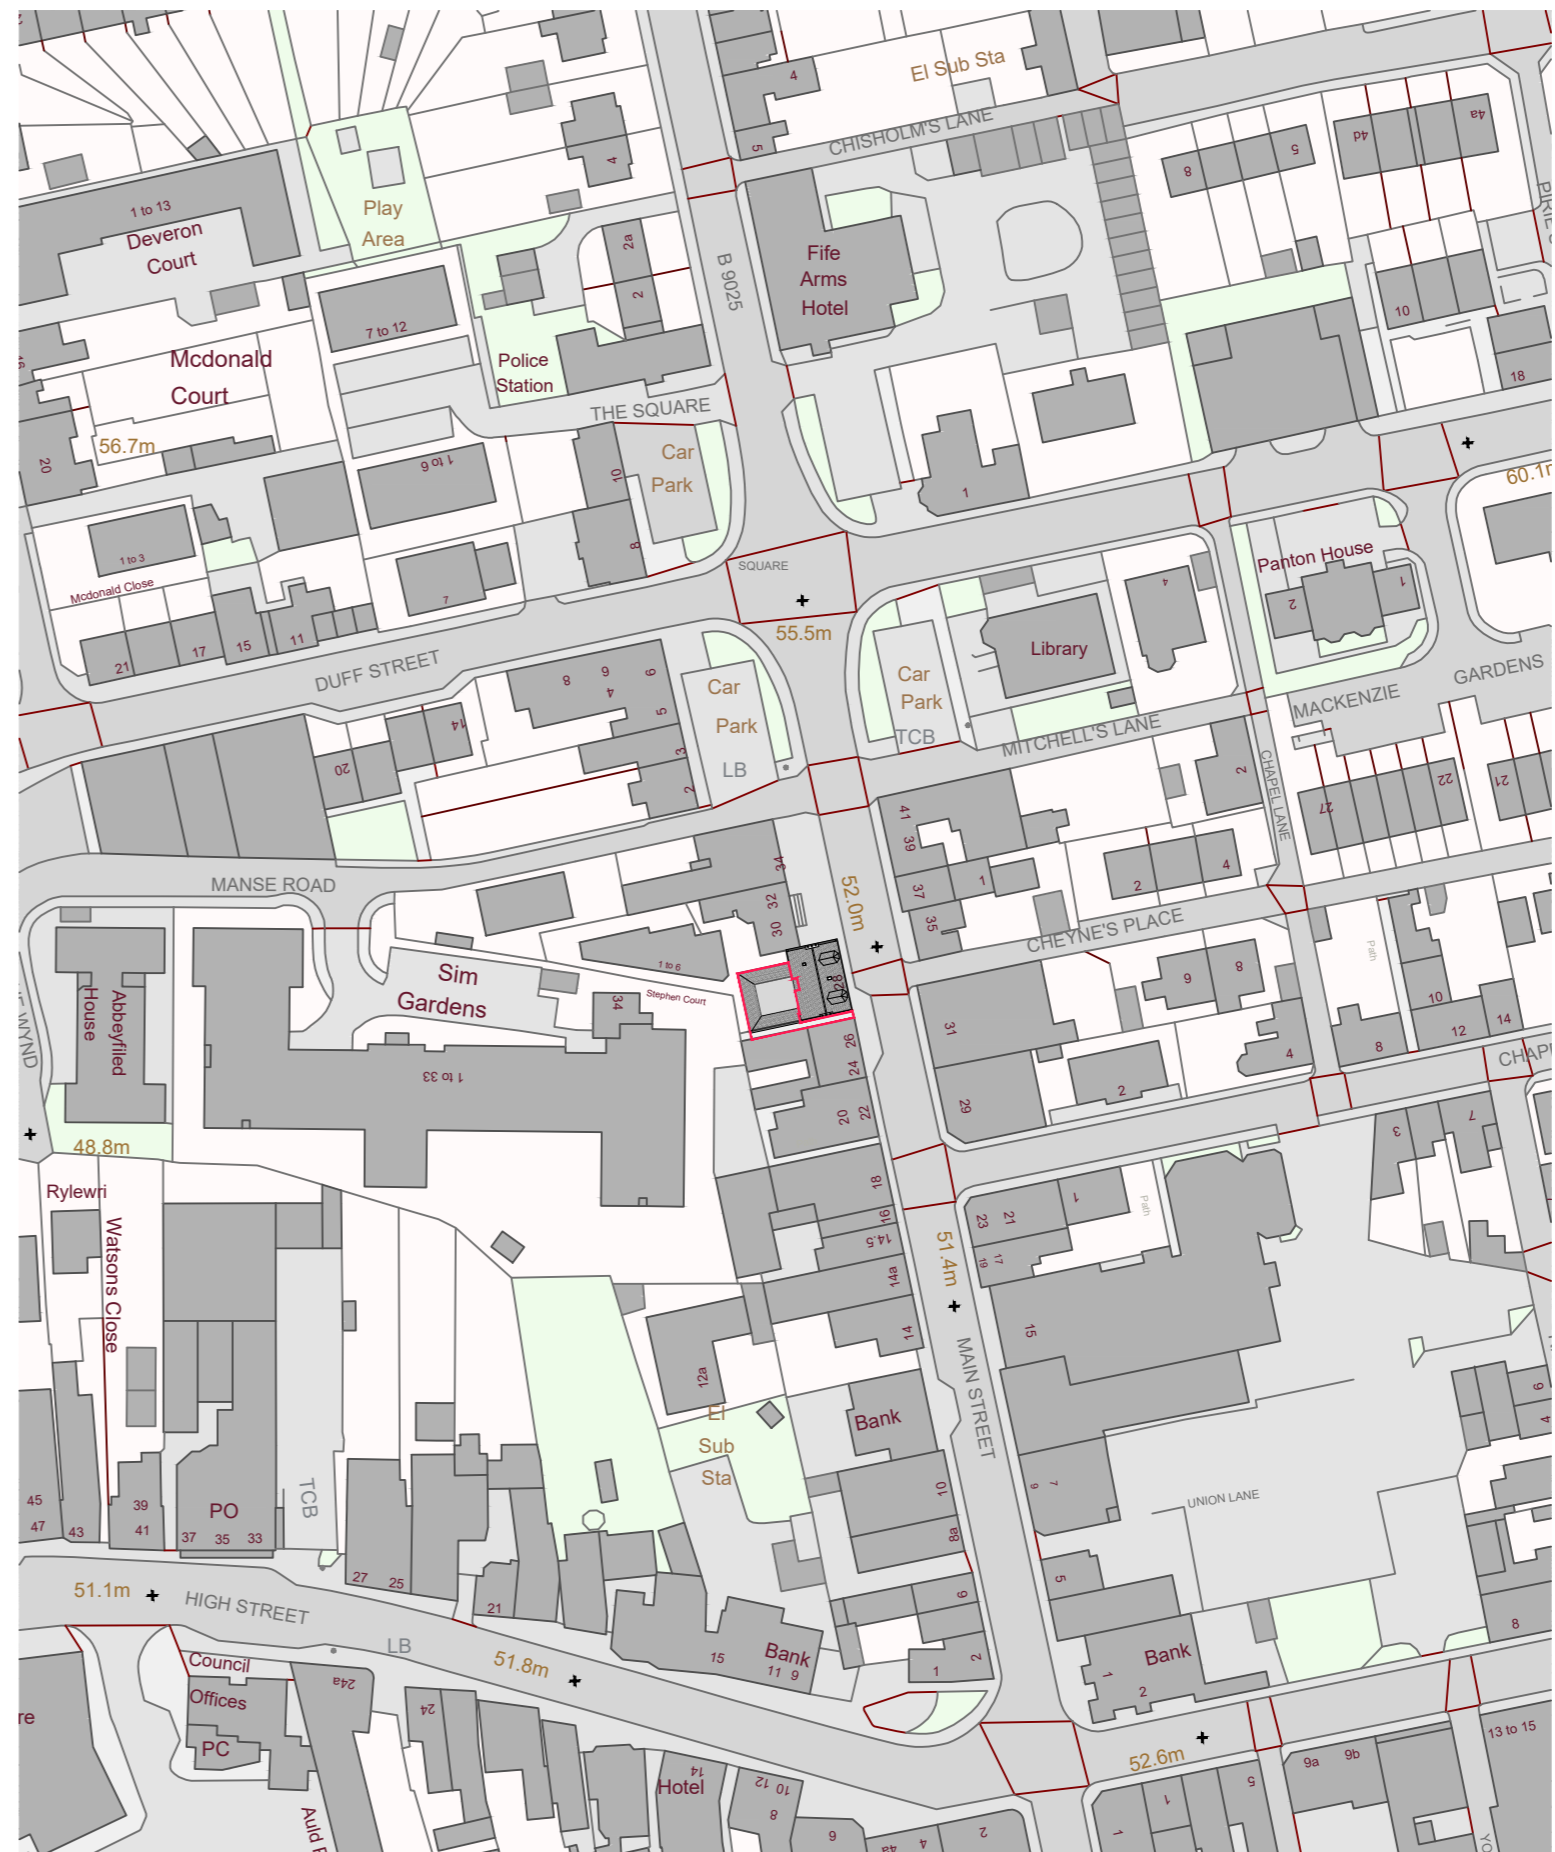

Location Plan  
Scale 1:1250@A2

 

Copyright of this drawing remains the property of McWilliam Lippe Architects and must not be reproduced without written permission. Do not scale from this drawing. Any discrepancies to be brought to the attention of McWilliam Lippe Architects before starting works. IF IN DOUBT PLEASE CONTACT McWILLIAM LIPPE ARCHITECTS

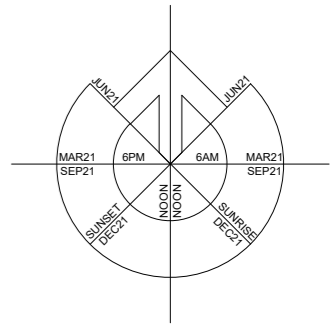

<b>Change Of Use</b>	
28 Main Street Turriff AB53 4AD	
SJA Properties Ltd	
<b>Existing Site &amp; Location</b>	
REF: 6008 - EX(90)010	REV:
DATE: 02.11.23	SCALE: 1:50@A2
DRAWN: P: XX	W: XX T: XX
CHECKS: P: XX	W: XX T: XX



4 St James's Place, Inverurie  
Aberdeenshire, AB51 3UB  
T: 01467 622 785  
E: info@mcwla.co.uk  
W: www.mcwla.co.uk