



FLANK ELEVATION scale 1:100

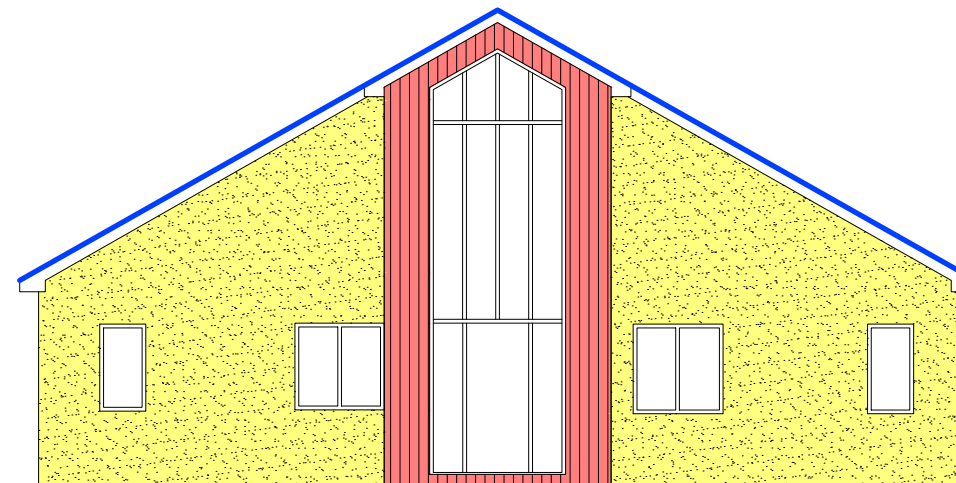

FRONT ELEVATION scale 1:100

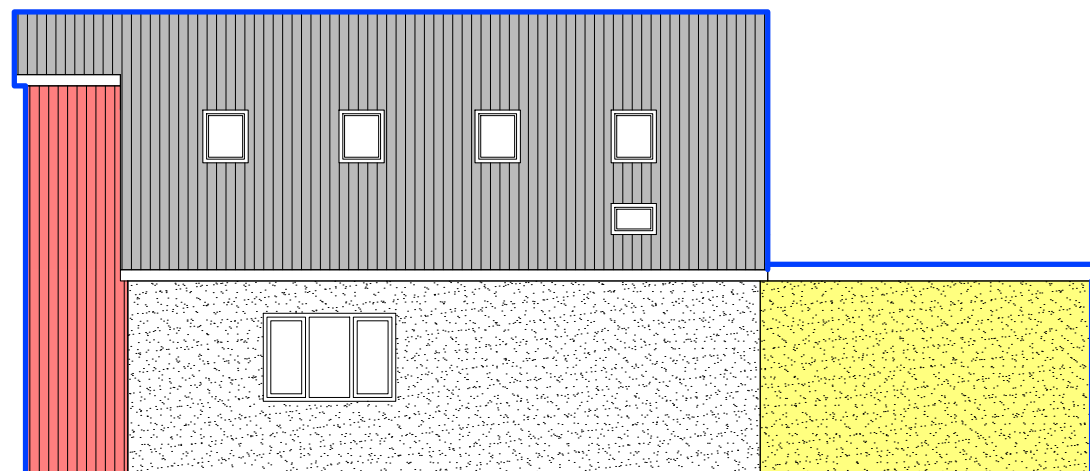


FLANK ELEVATION scale 1:100



REAR ELEVATION scale 1:100

1. RENDER FINISH (to match existing)
2. NEW TILED ROOF (to match existing)
3. NEW PVCu WINDOWS TO MATCH EXISTING HOUSE
4. NEW VELUX ROOFLIGHTS (MOTORISED OPERATION)
5. NEW CEDRAL VERTICAL CLADDING  
(note colour's used for identifiaction purposes only)

— blue line indicates extent of proposed works

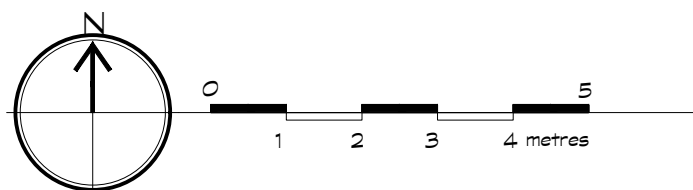

client  
Mr & Mrs BLACKHOLLY

scale  
1:100

address  
1 LAWRENCE ROAD  
BENFLEET  
SS13 2NB

drawing title  
PROPOSED  
ELEVATIONS

drawing number  
**PLO2**

project number  
24.012

date  
02.2024

drawn by  
GE

sheet size  
A3

revision



42 Sandmartin Crescent,  
Stanway,  
Colchester,  
Essex, C03 8WZ  
mob: 07966 406777  
email: office@drawinginc.ltd.uk