




FLANK ELEVATION scale 1:100

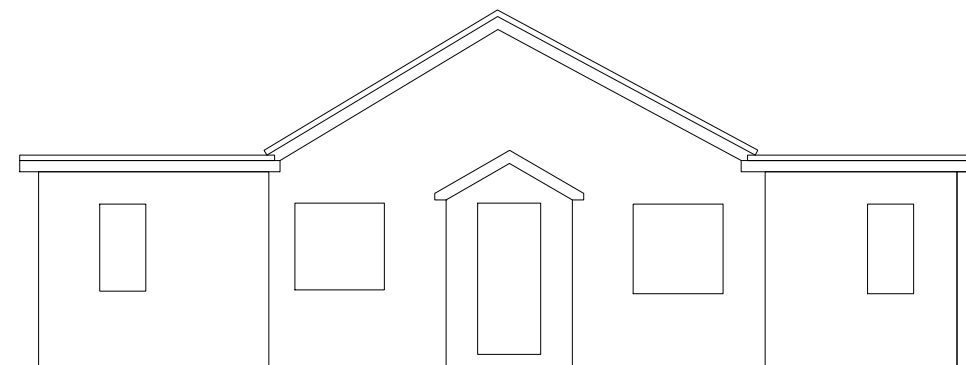


FRONT ELEVATION scale 1:100

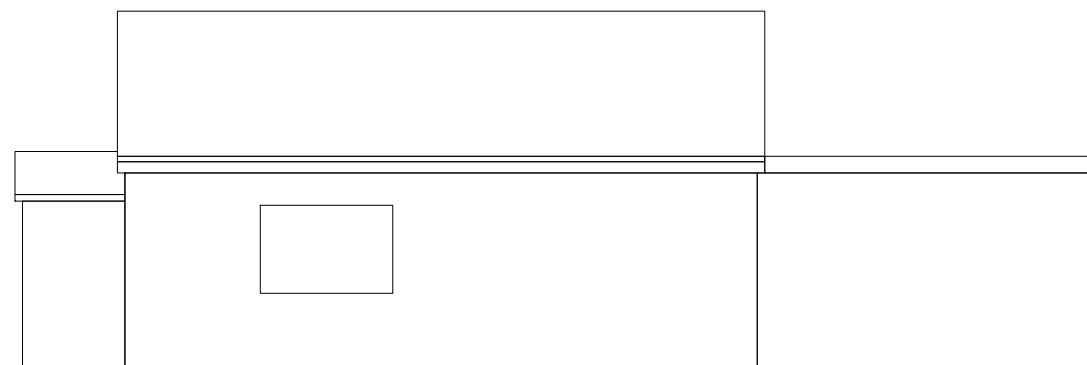

FLANK ELEVATION scale 1:100

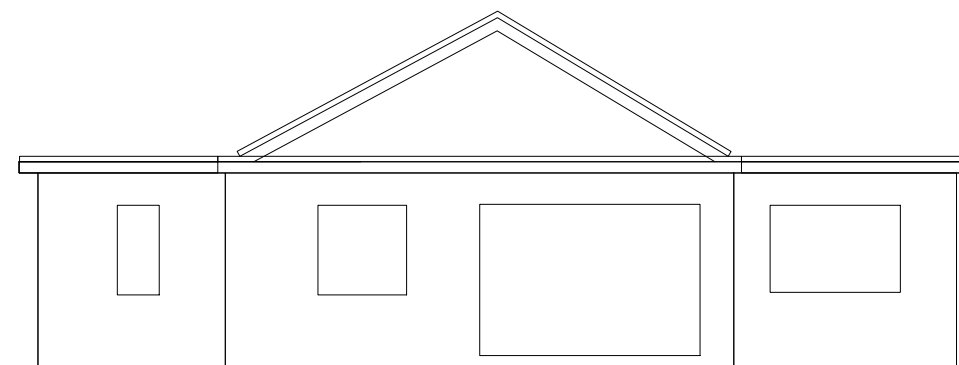

REAR ELEVATION scale 1:100

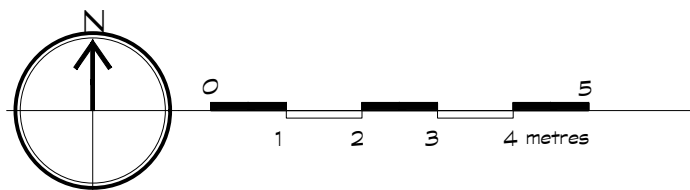

client Mr & Mrs BLACKHOLLY

scale 1:100

address 1 LAWRENCE ROAD
BENFLEET
SS13 2NB

drawing title EXISTING
ELEVATIONS

drawing number EX02


project number 24.012

date 02.2024

drawn by GE

sheet size A3

revision

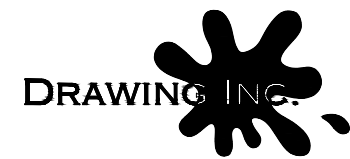

42 Sandmartin Crescent,
Stanway,
Colchester,
Essex, C03 8WZ
mob: 07966 406777
email: office@drawinginc.ltd.uk