
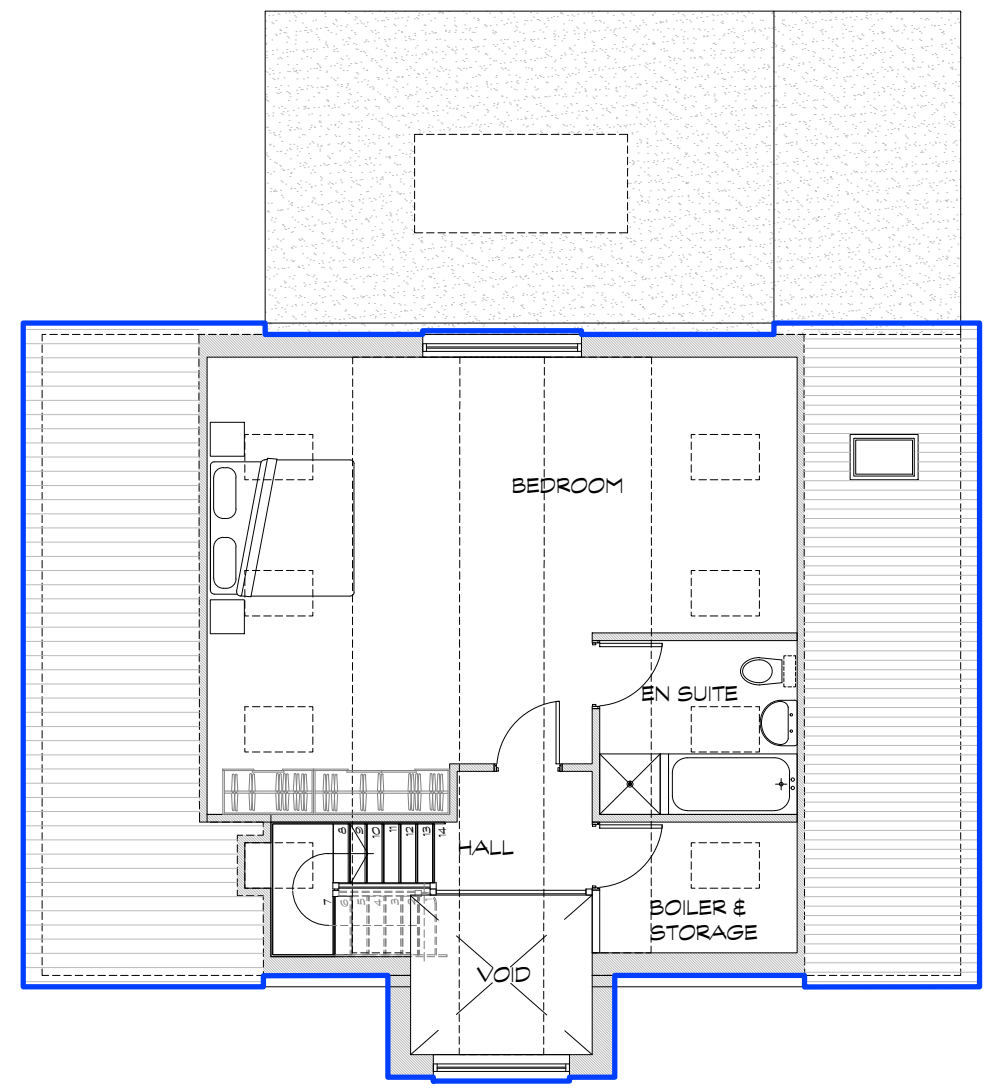


GROUND FLOOR PLAN scale 1:100

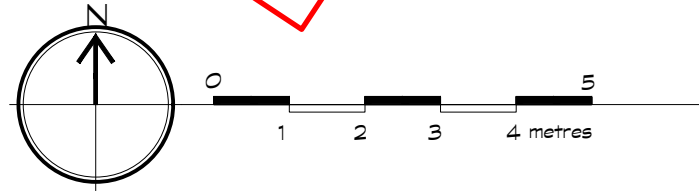

ROOF PLAN scale 1:100

— blue line indicates extent of proposed works

client **Mr & Mrs BLACKHOLLY**

scale **1:100**

address **1 LAWRENCE ROAD  
BENFLEET  
SS13 2NB**

drawing title **PROPOSED  
PLANS**

drawing number **PLO1**

project number **24.012**

date **02.2024**

drawn by **GE**

sheet size **A3**

revision



42 Sandmartin Crescent,  
Stanway,  
Colchester,  
Essex, C03 8WZ  
mob: 07966 406777  
email: office@drawinginc.ltd.uk