



General Notes
This drawing must not be scaled.

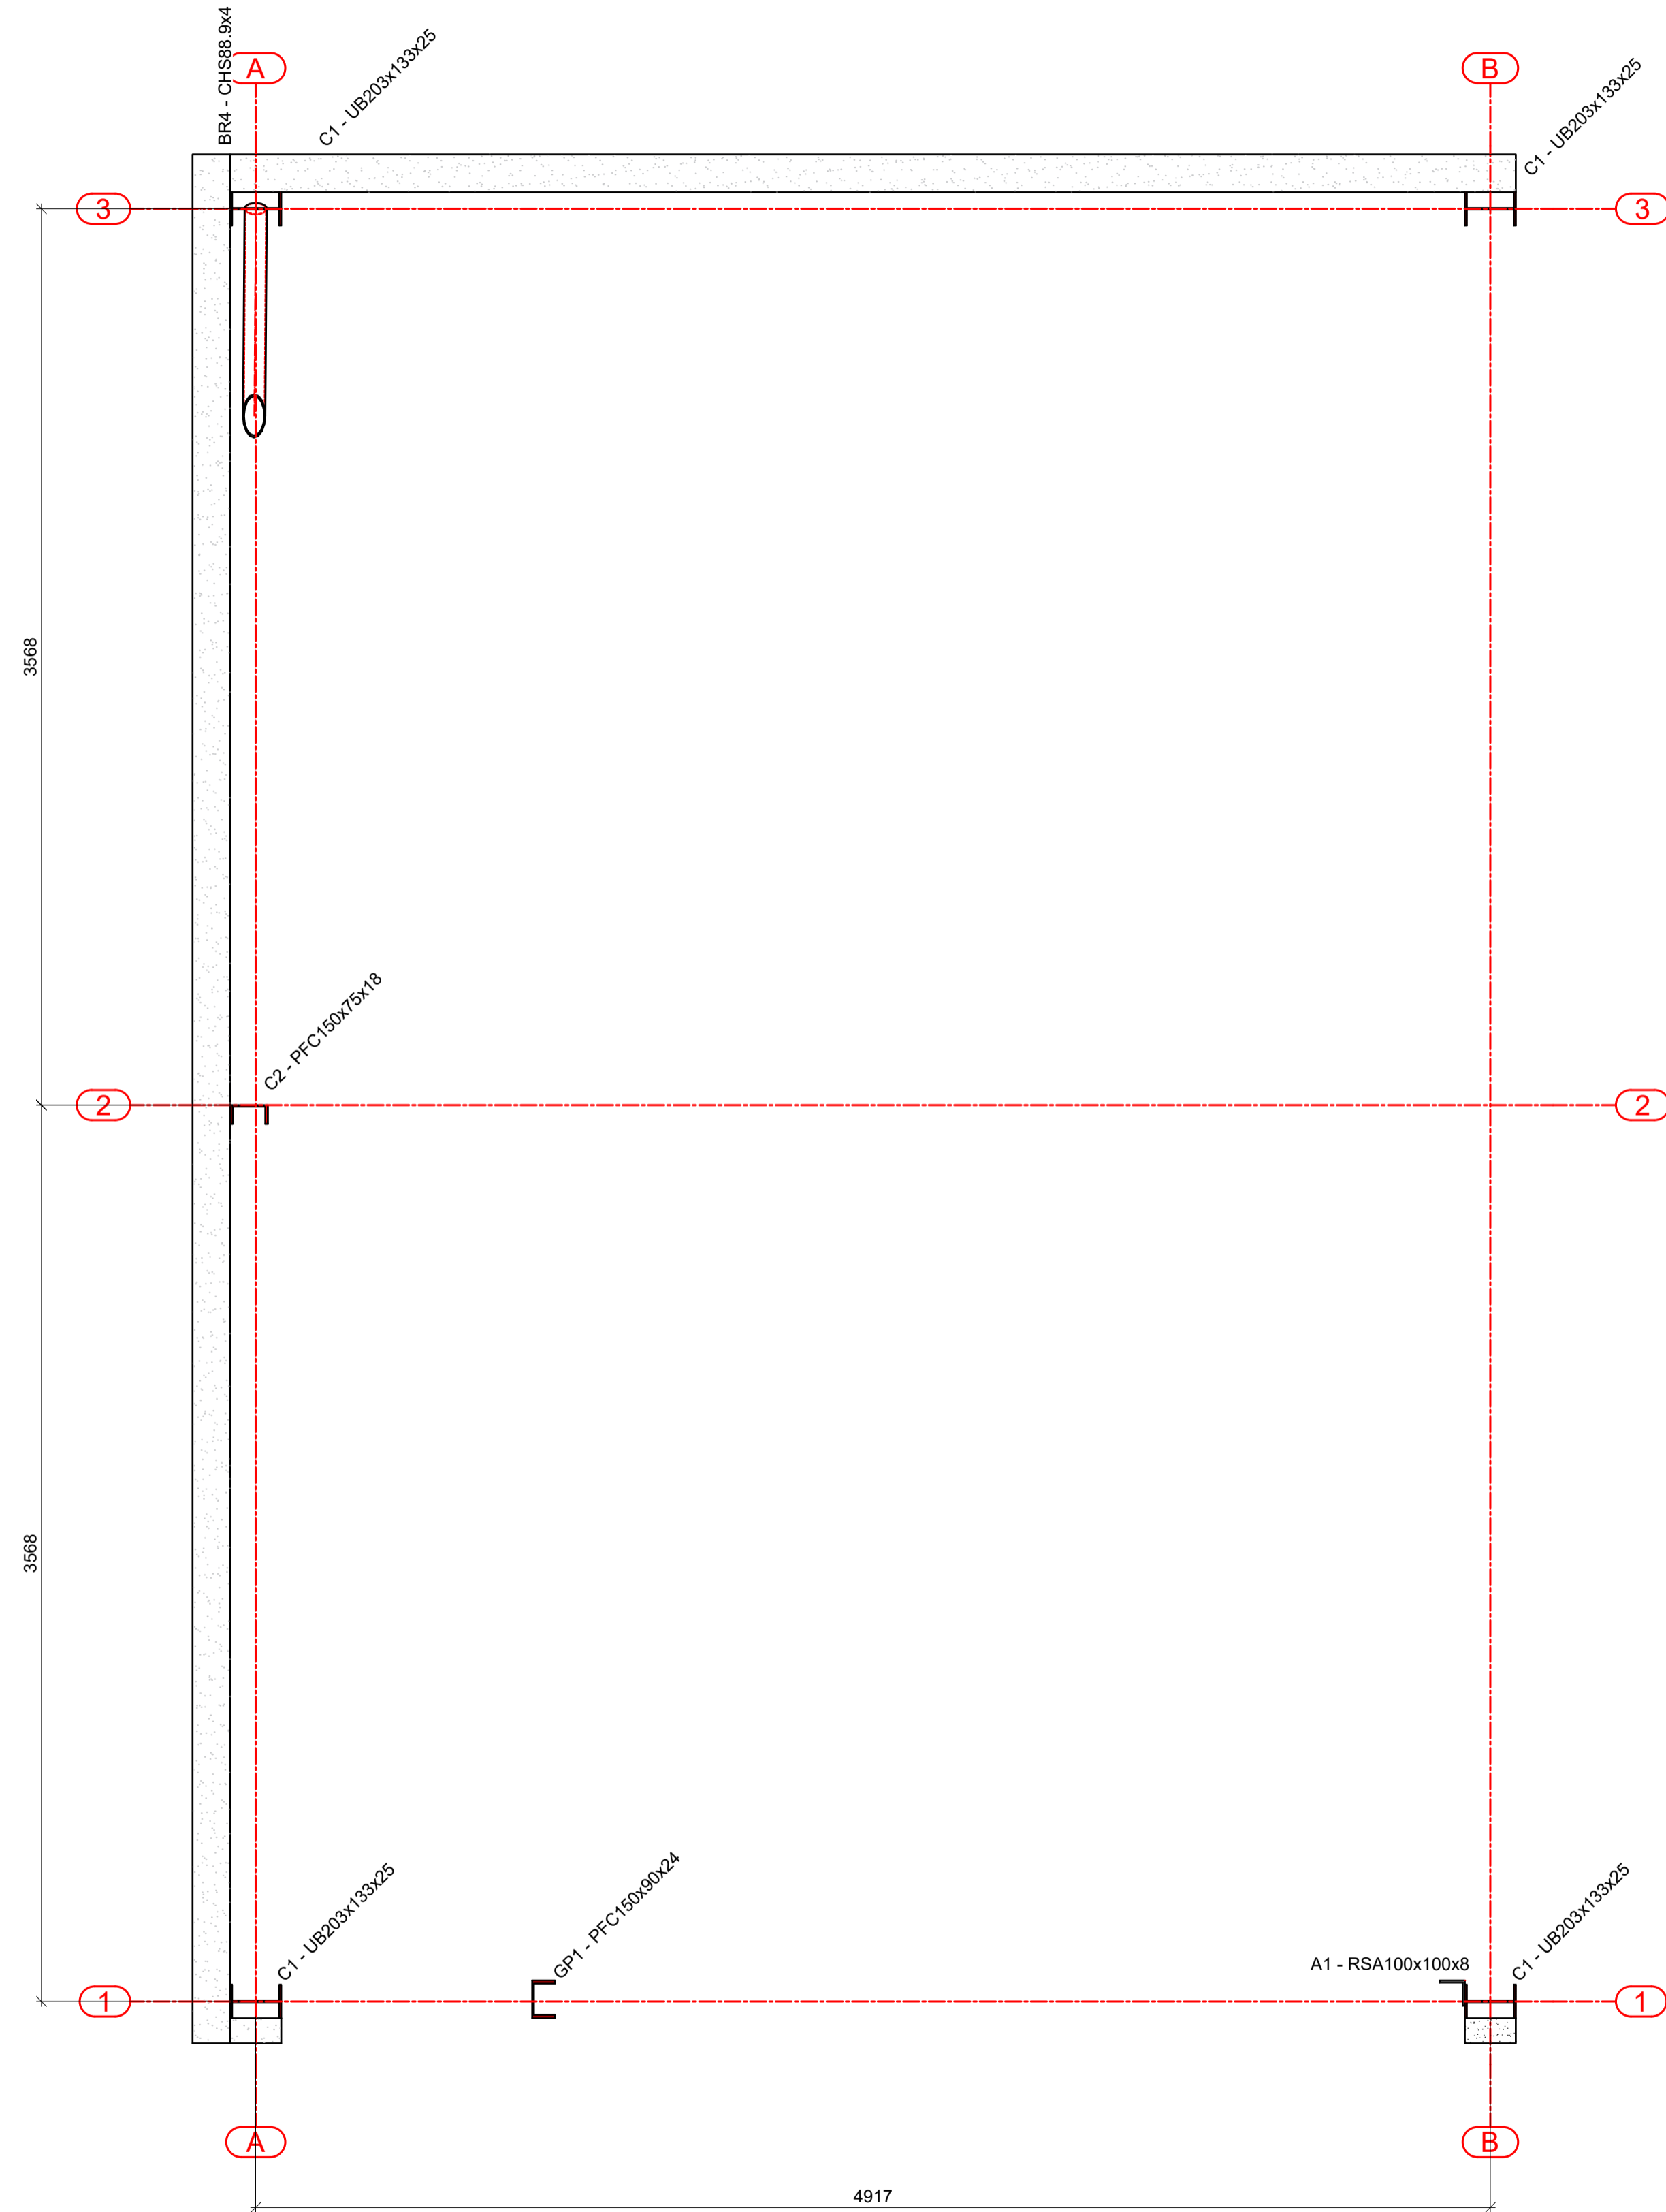

Hot Rolled Floor Plan

Index	Date	Description
REVISIONS		
		
<small>Innovation Works, Cumbly Hill Business Park, Cumbly Corner, Market Rasen, LN8 2BU 01522 878 500 www.timmisengineering.co.uk</small>		
STATUS		
CLIENT		
Interec		
PROJECT		
Storage Building		
DRAWING TITLE		
DRAWN BY	CHECKED BY	DATE
L.H	L.H	10/10/2023
PROJECT NO.	DRAWING NO.	SCALE
TEC-4682	[G] - 102	1:20