




NOTE:
 This Drawing Has Been Produced To Obtain
 Planning/Building Regulations Approval Only.
 All Dimensions, Levels And Roof Pitch To Be
 Checked On Site. If In Doubt Ask.
 Use Only Noted Dimensions- Do Not Scale.
 If This Drawing Has Been Received Electronically
 It Is The Recipients Responsibility To Print The
 Document To The Correct Scale.

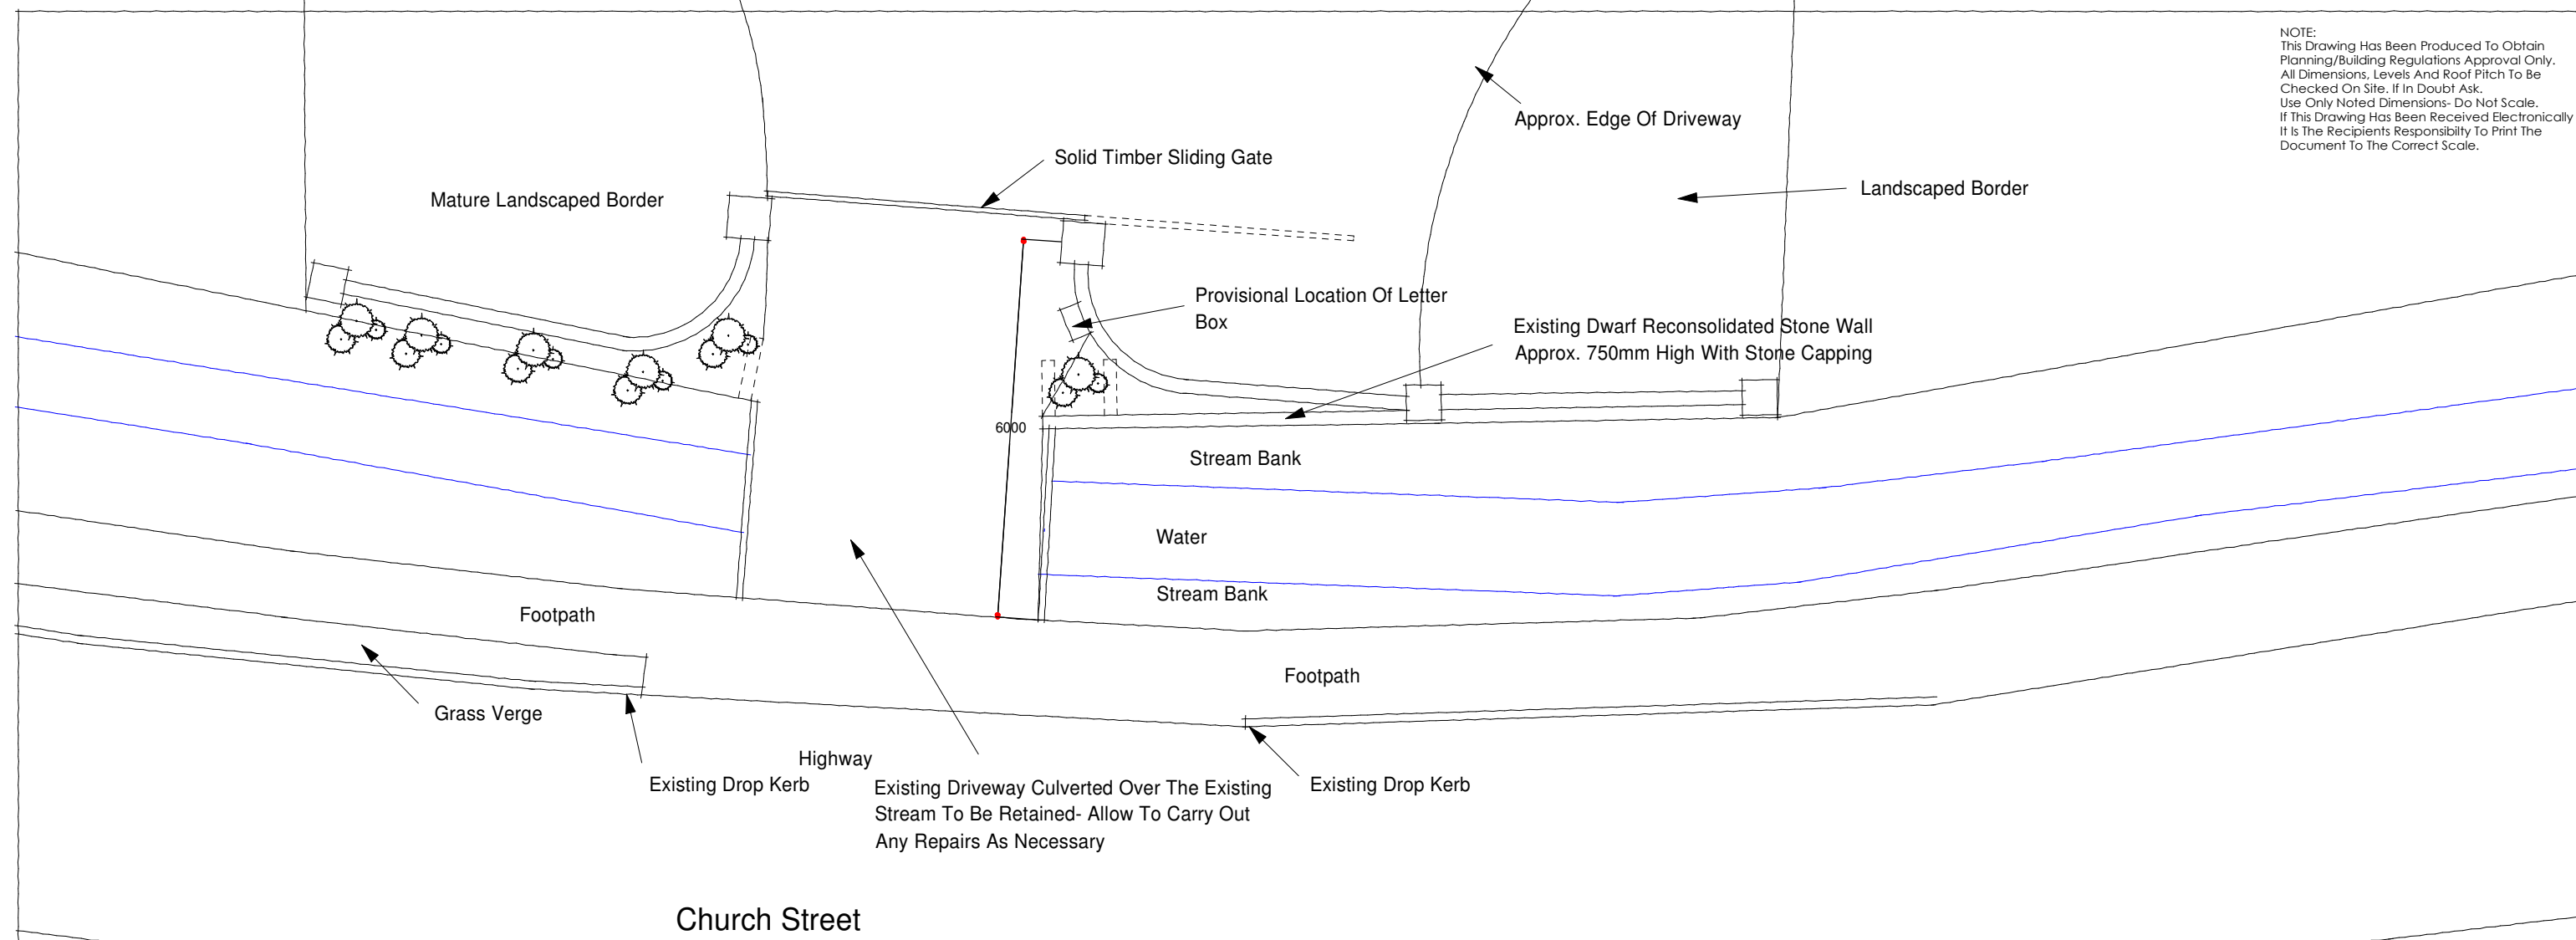

Proposed Drive Entrance Wall Floor Plan

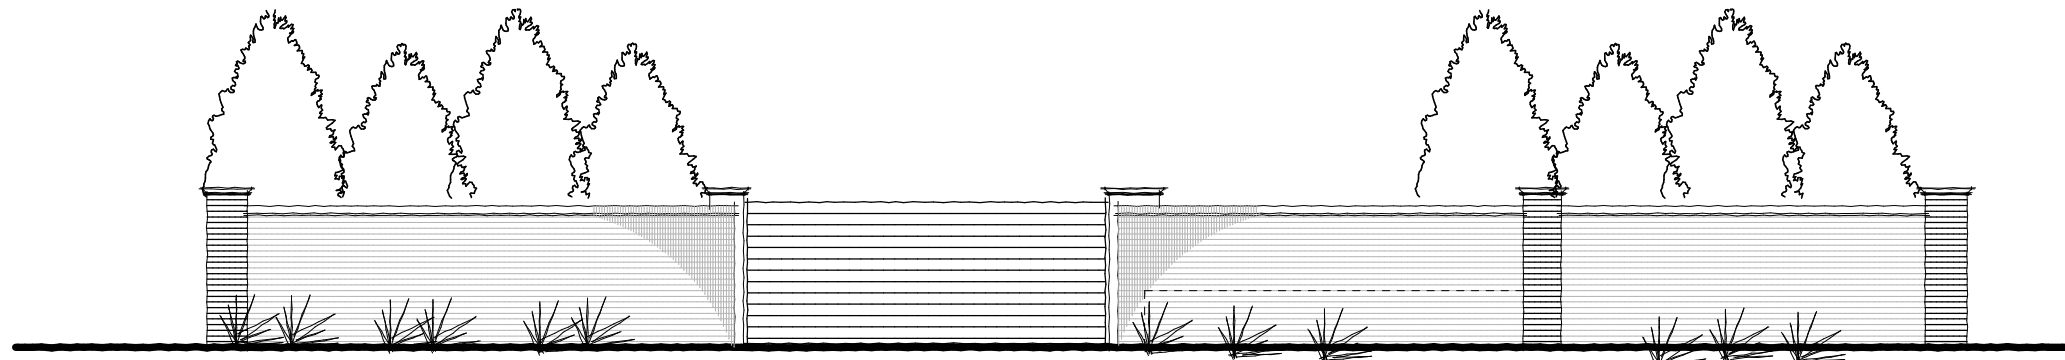

Elevation To Church Street

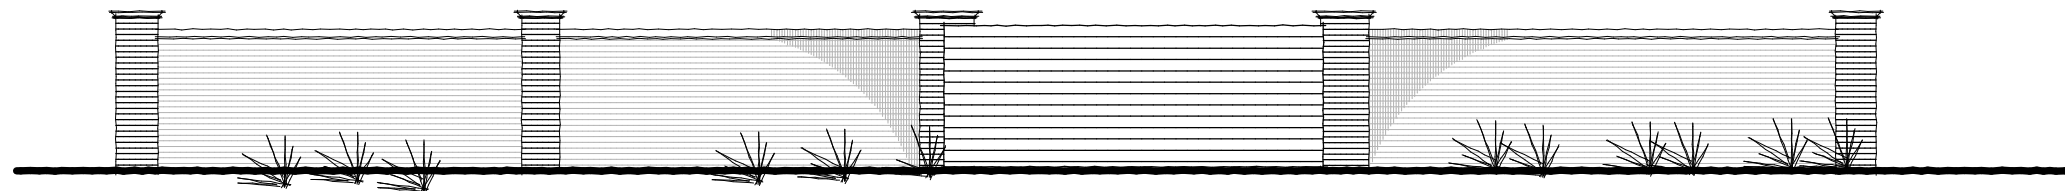

View From Stretton House

Date	Revisions
A	-

Taylor Loom Consultants Ltd
 The Consulting Rooms
 29 Grove Coach Road
 Retford
 Retford, Nottinghamshire DN22 7HG
 Tel: 01777 702544

Client:
N Wiggishoff & C Cowell

Job Title:
**Proposed New Entrance Wall, Porch
 And Internal Alterations**

Streton House
 Church Street
 Sturton-Le-Steeple
 DN22 9HQ

Drawing Title:
Entrance Wall Planning Proposal

Scale:
1:100@A2

Sheet Size:
A3

Date:
Jan 2024

Drawn by:
JML

Drg No.
TLC/22/105/04

Rev.
-



This Plan Is For Planning & Building Regulation Purposes Only