


NOTE:
 This Drawing Has Been Produced To Obtain
 Planning/Building Regulations Approval Only.
 All Dimensions, Levels And Roof Pitch To Be
 Checked On Site, If In Doubt Ask.
 Use Only Noted Dimensions- Do Not Scale.
 If This Drawing Has Been Received Electronically
 It Is The Recipients Responsibility To Print The
 Document To The Correct Scale.

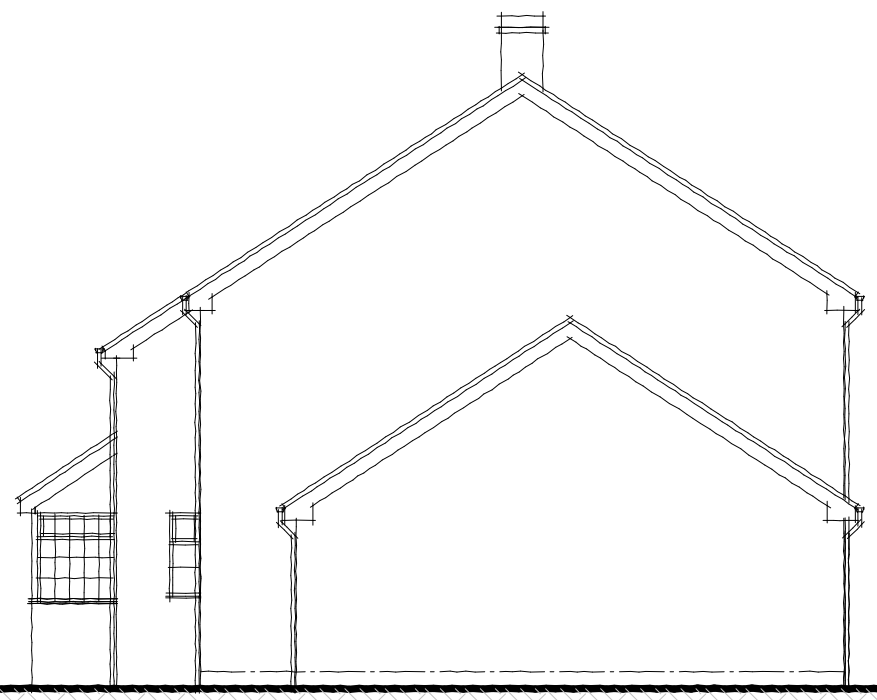


Side Elevation




Rear Elevation




Front Elevation

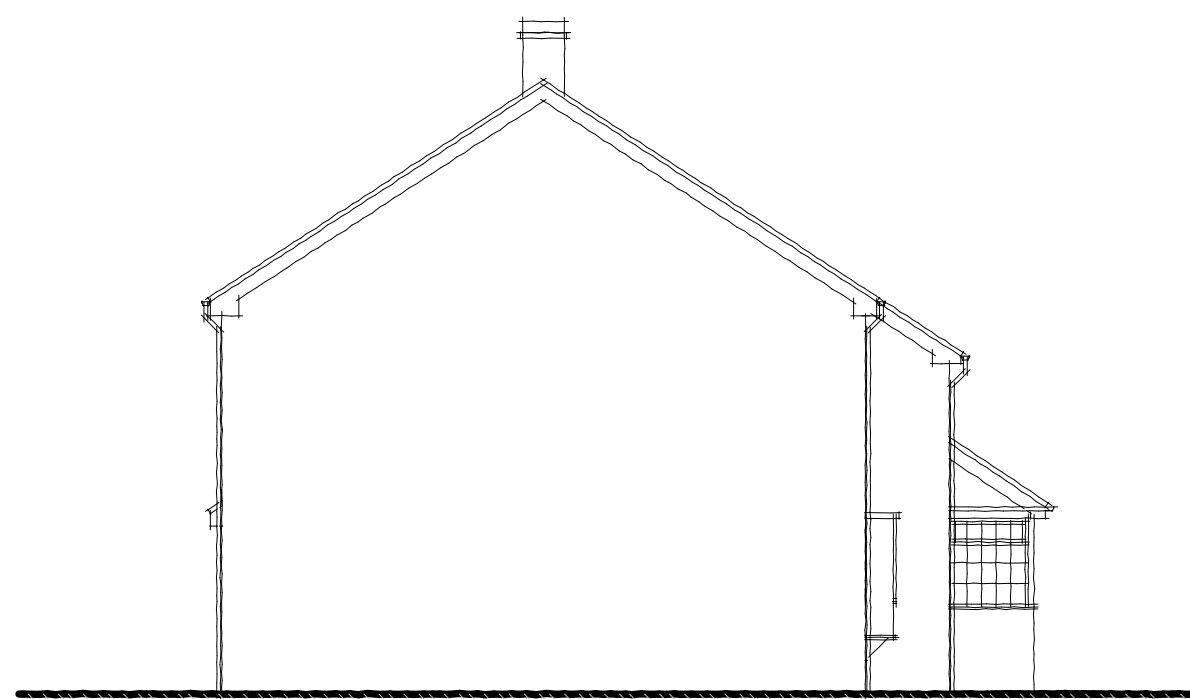


Side Elevation

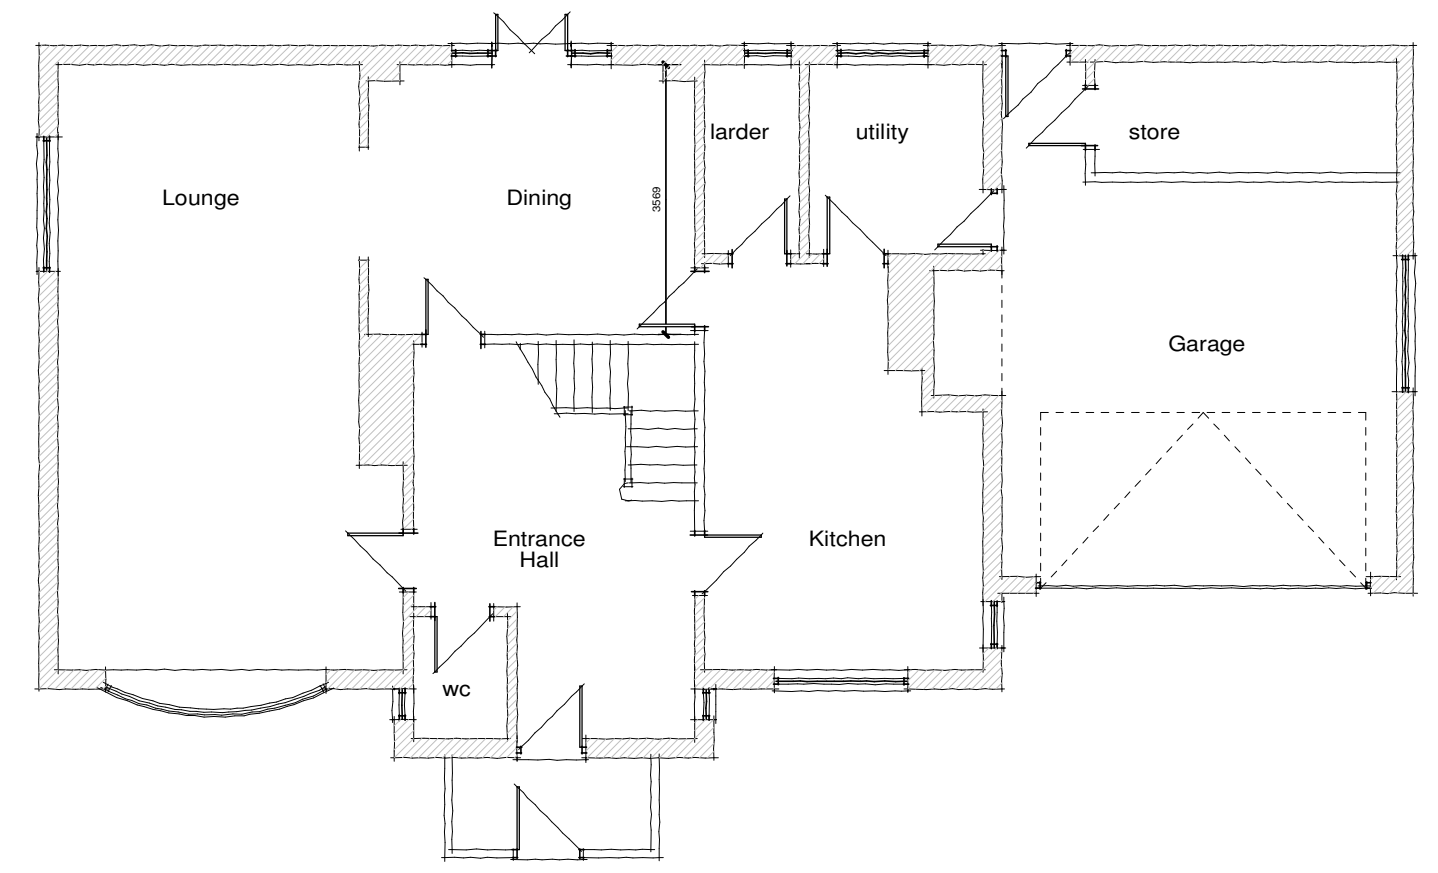

Ground Floor Plan

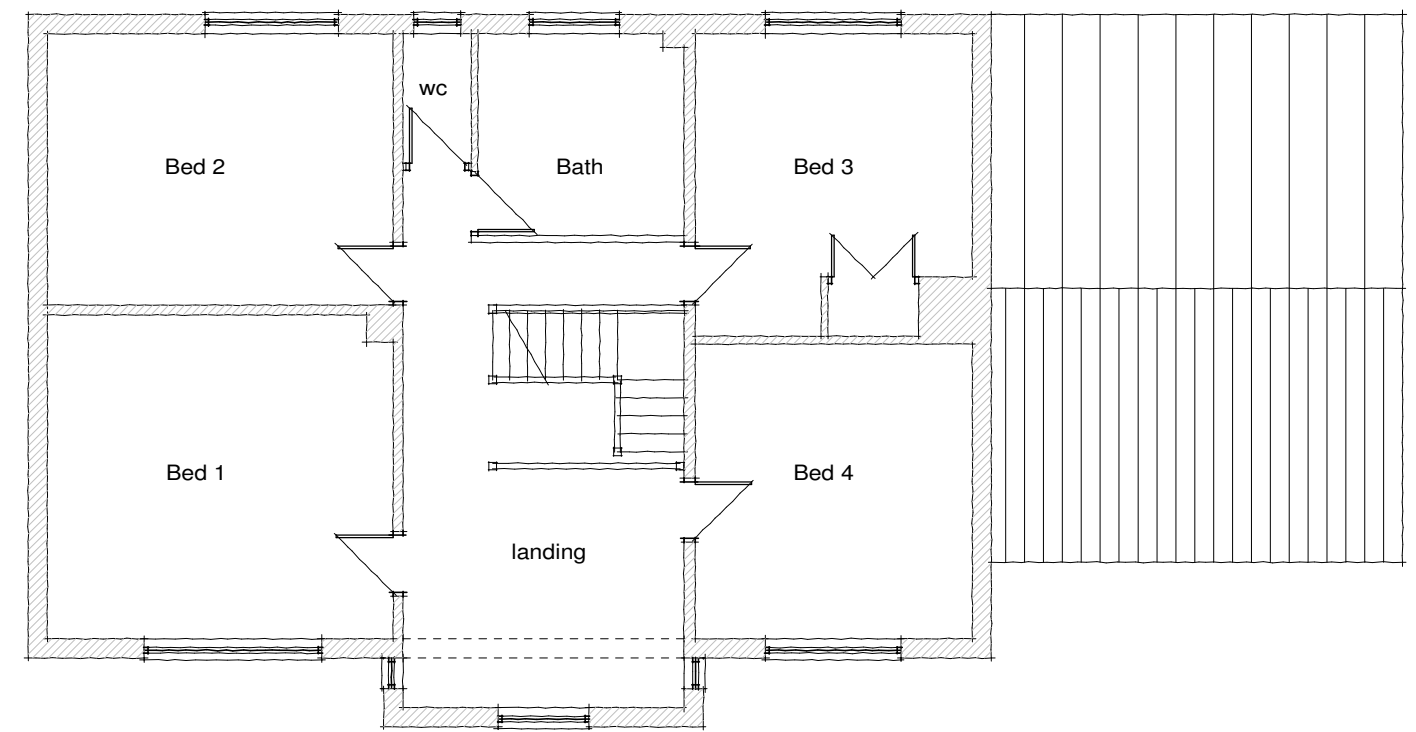

First Floor Plan

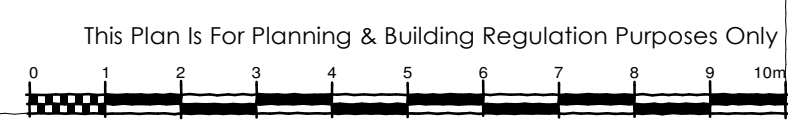

A	Date	Revisions

Taylor Loom Consultants Ltd
 The Consulting Rooms
 29 Grove Coach Road
 Retford
 Retford, Nottinghamshire DN22 7HG
 Tel: 01777 702544

Client
 N Wiggishoff & C Cowell

Job Title
 Proposed New Entrance Wall, Porch
 And Internal Alterations

Streton House
 Church Street
 Sturton-Le-Steeple
 DN22 9HQ

Drawing Title
 Survey Details

Scale
 1:100@A2

Sheet Size
 A2

Date
 Dec 2023

Drawn by
 JML

Drg No.
 TLC/22/105/01

Rev.
 -

This Plan Is For Planning & Building Regulation Purposes Only