




Proposed Plan

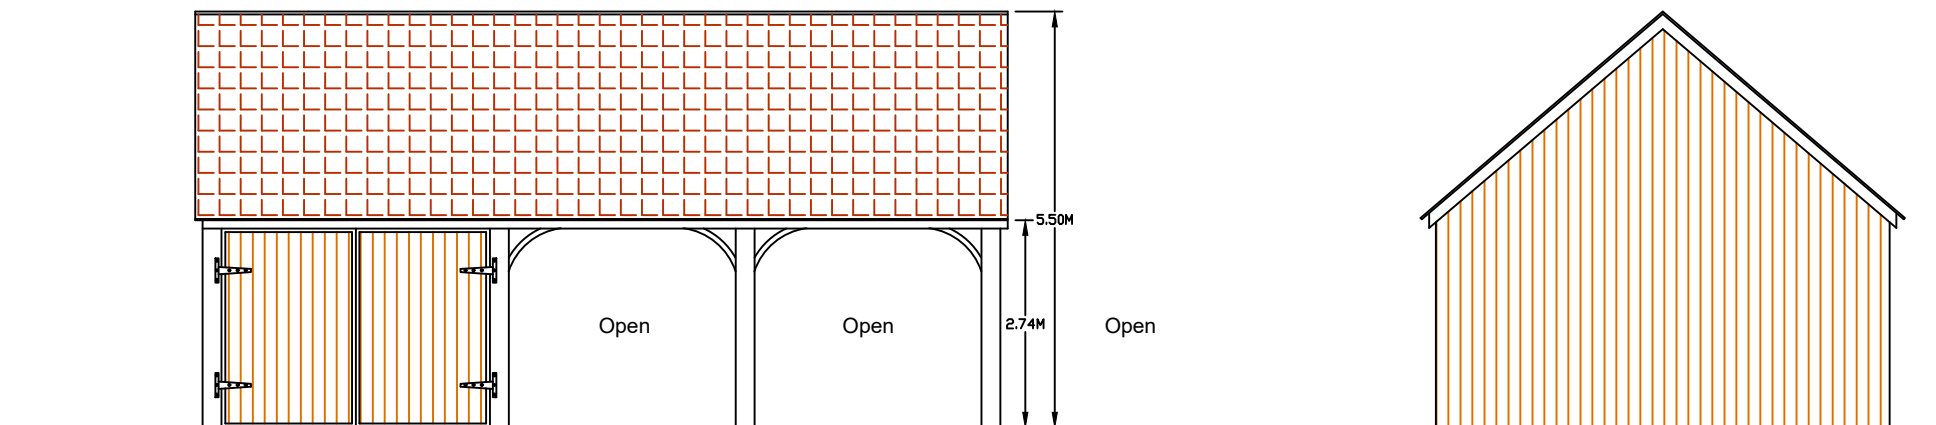


Proposed Front Elevation

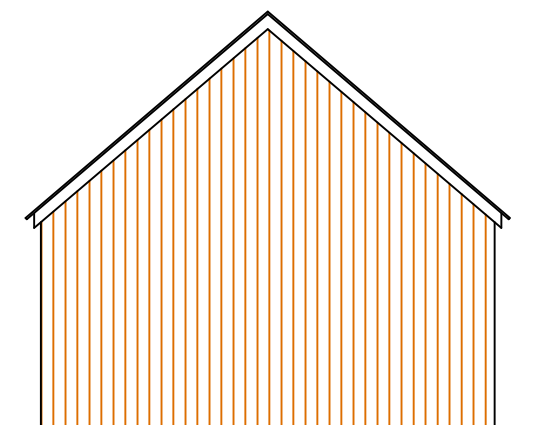

Proposed Side Elevation

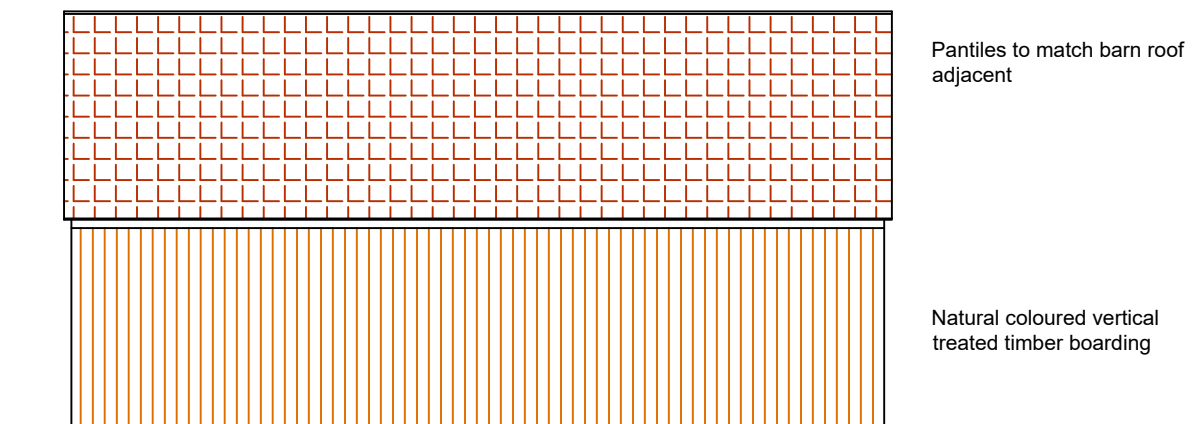

Proposed Rear Elevation

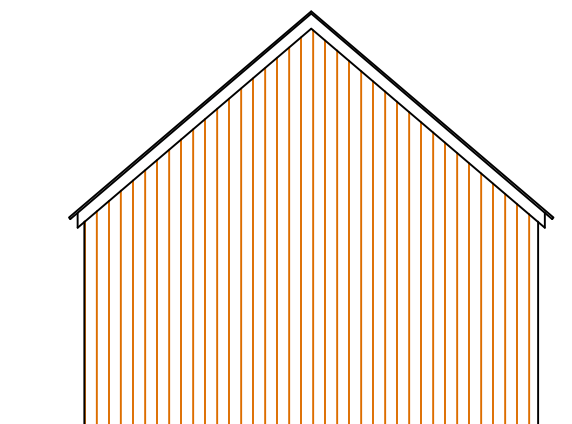

Proposed Side Elevation

© 2024 Katy Kitson

This is the copyright of Katy Kitson ACIAT and must not be reproduced in whole or part without prior permission. All dimensions, levels and roof pitch to be checked on site. If in doubt ask. Use only noted dimensions - Do not scale. If this drawing has been received electronically it is the recipients responsibility to print the document to the correct scale.

Car Barn built in accordance with B.J Collins Ecologist specifications to house Bat roost

rev	amendments	by	date
-----	------------	----	------

Katy Kitson
ARCHITECTURAL TECHNOLOGIST LIMITED

Trinity College, Farm
Great North Road,
Barby Moor,
Retford, Nottinghamshire,
DN22 8QQ

T +44 (0) 1777 816 686
E derek.kitson@hotmail.co.uk

Client:
M D Langley & Sons

Project:
**Proposed conversion of Barns at
Grange Farm Barns, Wiseton
Phased Development**

Title:
Proposed Car Barn / Bat Roost

Drawing Status: Planning	Date Created: 20/12/23	Drawing Scale: 1:100
------------------------------------	----------------------------------	--------------------------------

Job Number: 22_2044	Drawing Number: 6	Drawn By: KK
-------------------------------	-----------------------------	------------------------

Drawing Paper Size: A3
