





Existing Front Elevation Scale 1:100

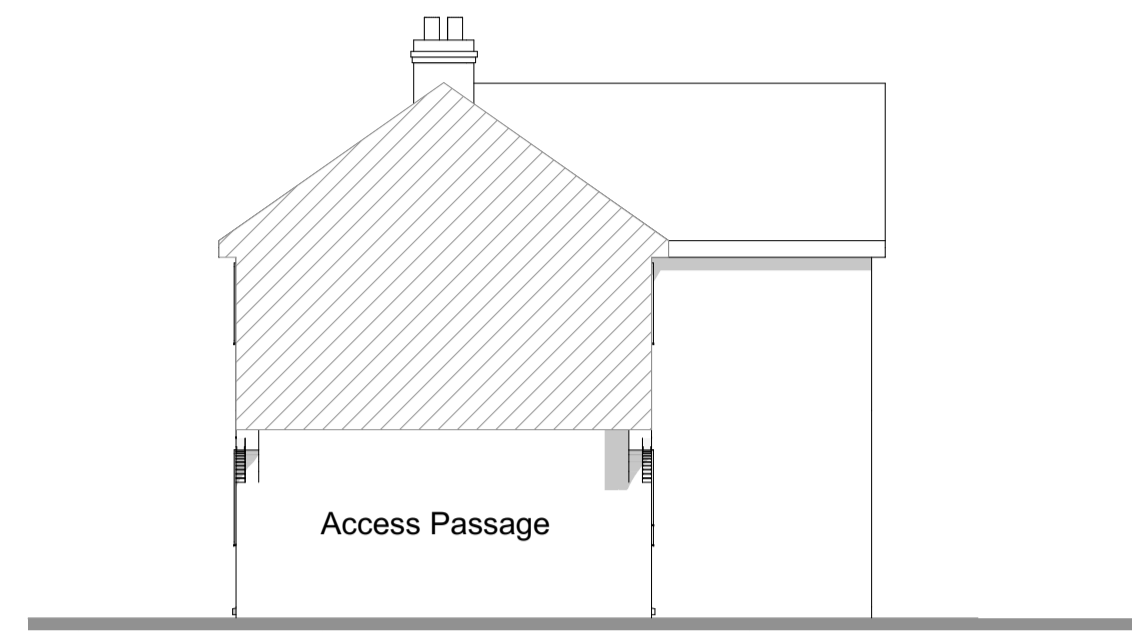


Existing Side Elevation Scale 1:100



Existing Rear Elevation Scale 1:100

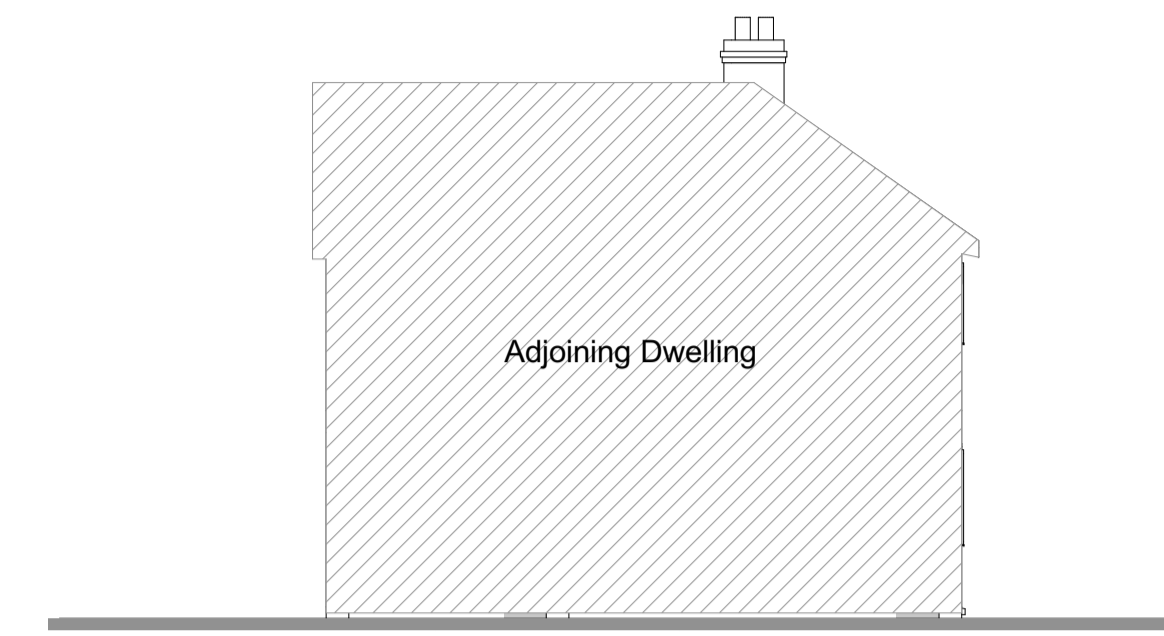

Existing Side Elevation Scale 1:100

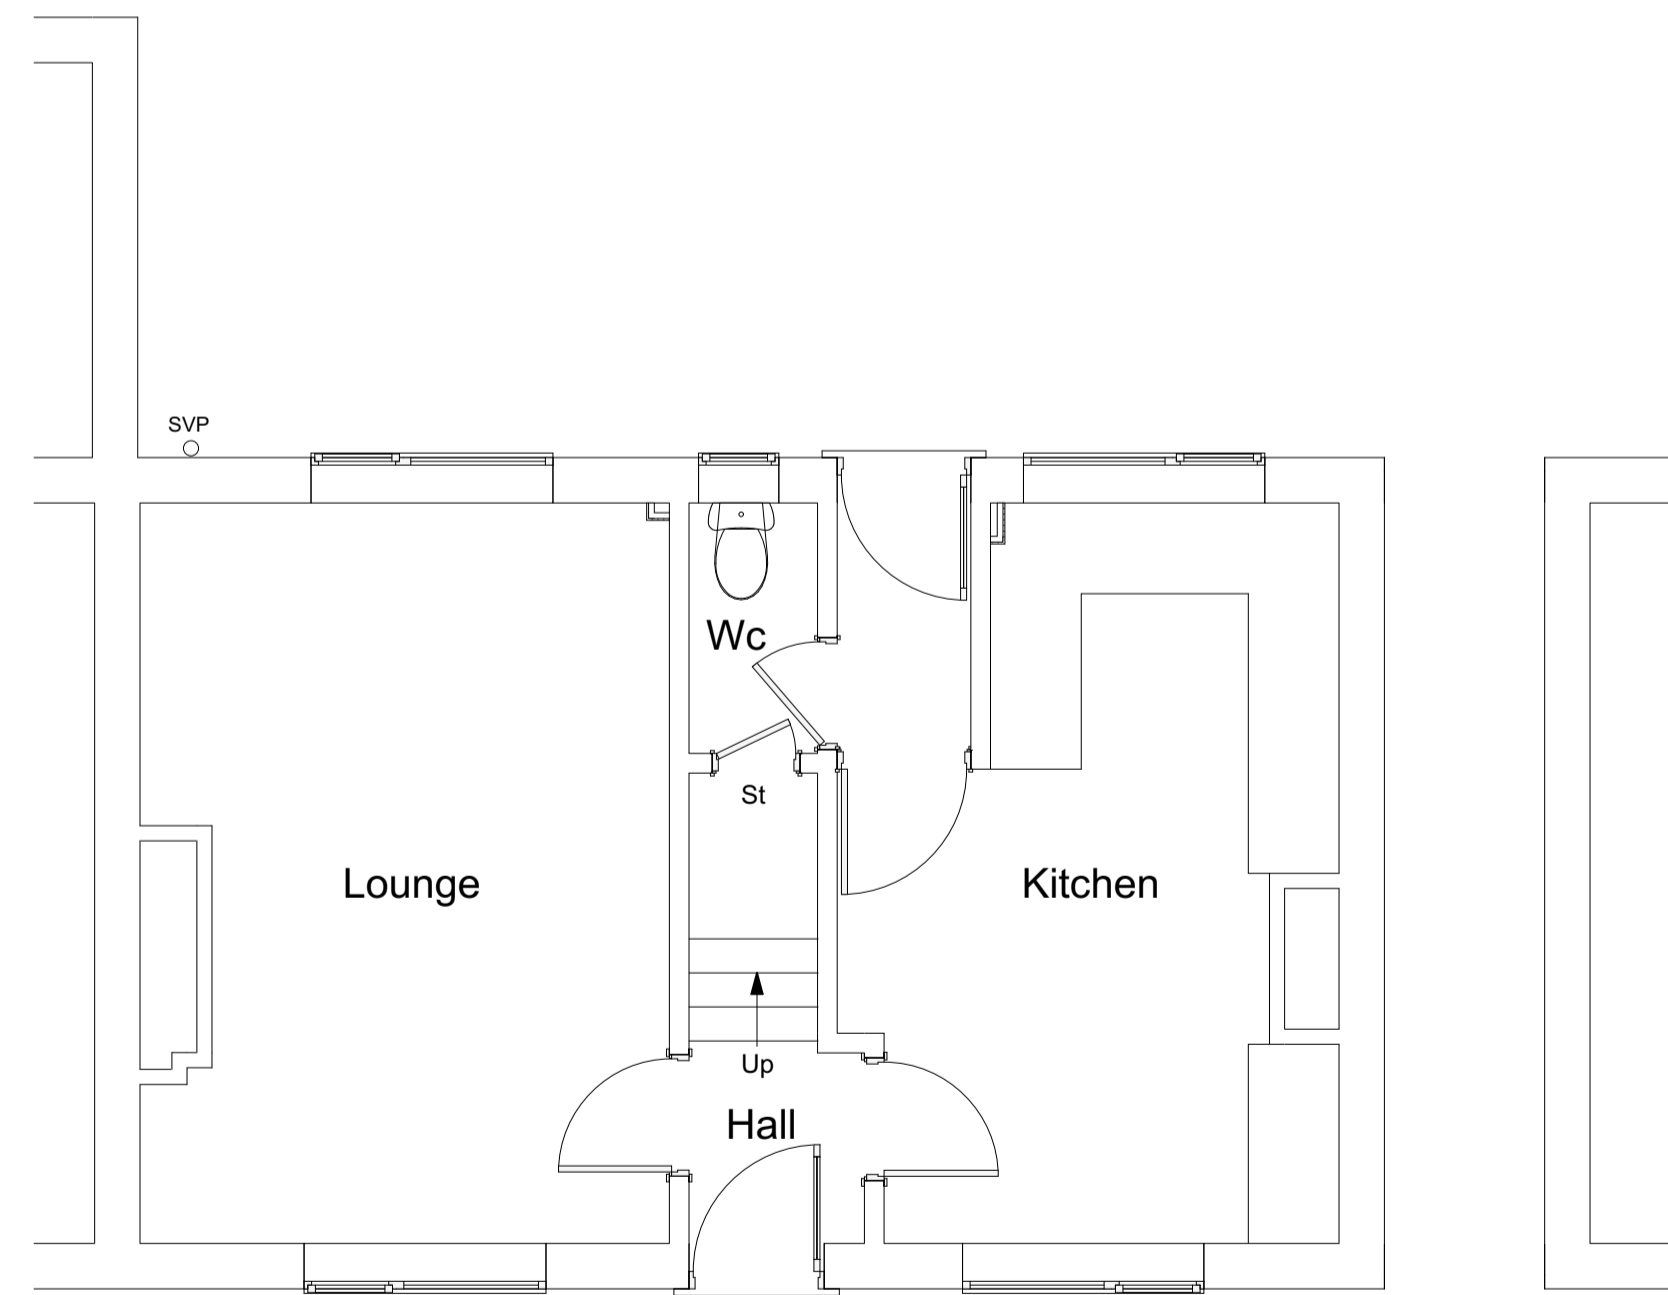

Existing Ground Floor Plan Scale 1:50

P03 Planning Issue	19.02.24
P02 Proposals moved to drawing sheet D02	31.01.24
P01 Preliminary Issue for comment	19.01.24



Client: **Mr & Mrs Stonier**

Project: **Proposed Single Storey Rear Extension, Riddell Avenue, Langold**

Title: **Existing Plans and Elevations**

Drawing No.	DD1	Rev.	P03
Scale @ A1	1:50/ 1:100	Date	19.01.2024