


SIGN 2
5.43x1.49 m

New Box fascia in Aluminium powder coated white RAL 9010. Internally illuminated Acrylic letters with 'Tesco' in opal 030 Avery 4509 Red 431, And Express & blips in Opal 030- Avery 5600 LD/082A blue acrylic letters fixed on wall.

NORTH ELEVATION

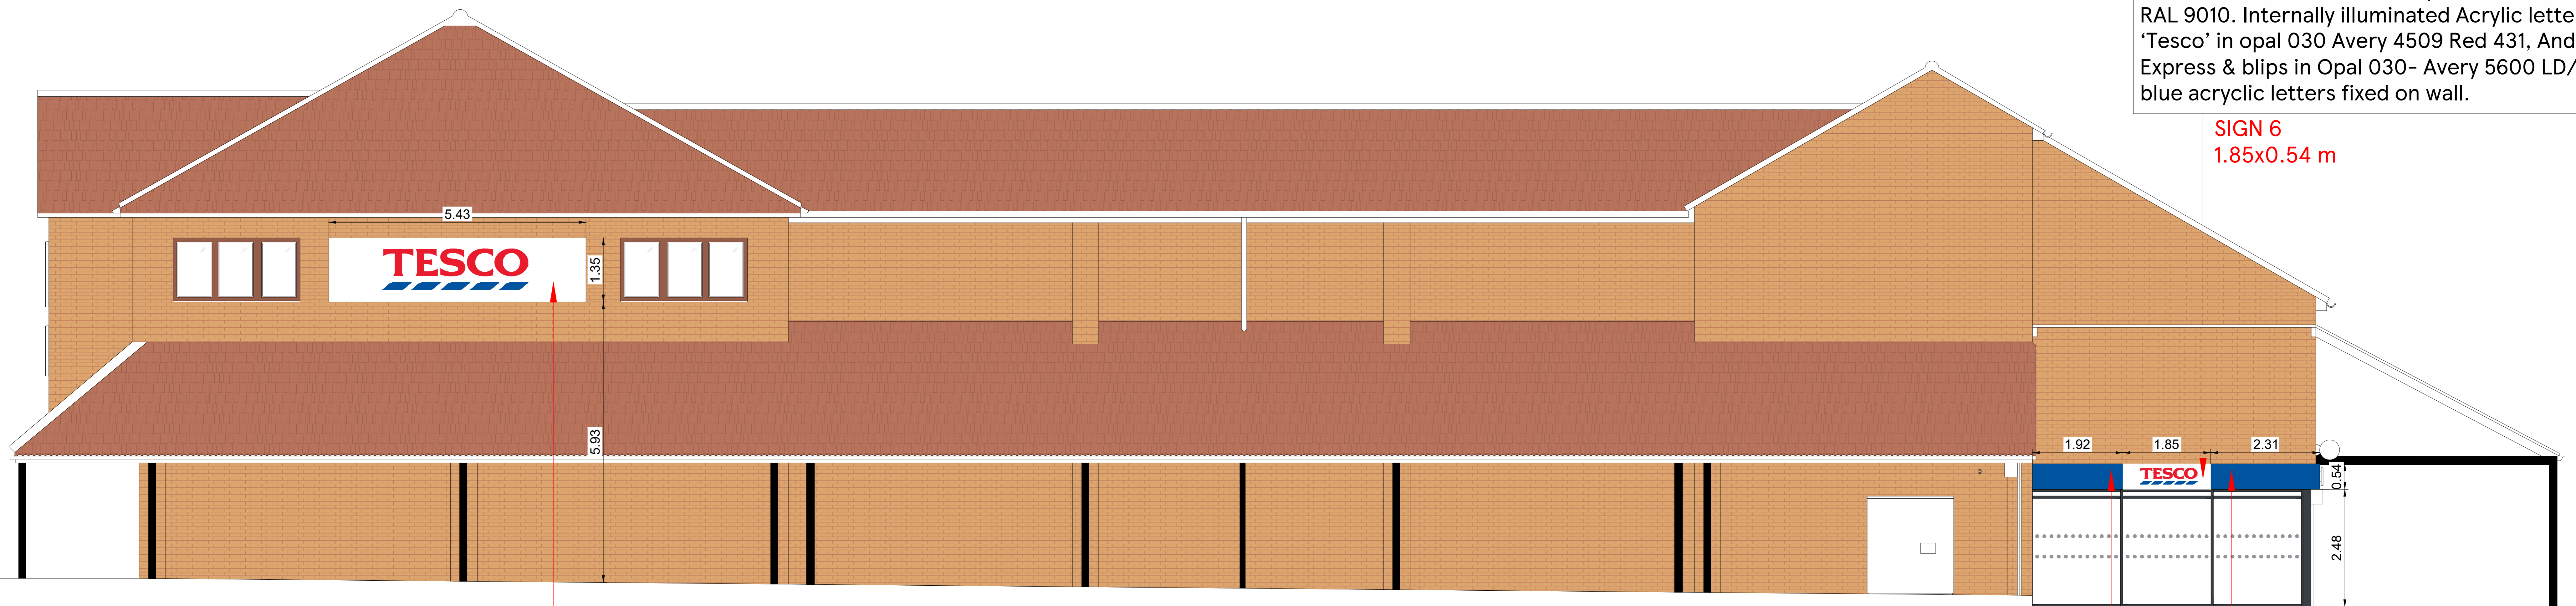

SIGN 4
5.43x1.35 m

New Box fascia in Aluminium powder coated white RAL 9010. Internally illuminated Acrylic letters with 'Tesco' in opal 030 Avery 4509 Red 431, And Express & blips in Opal 030- Avery 5600 LD/082A blue acrylic letters fixed on wall.

SIGN 6
1.85x0.54 m

New Box fascia in Aluminium powder coated white RAL 9010. Internally illuminated Acrylic letters with 'Tesco' in opal 030 Avery 4509 Red 431, And Express & blips in Opal 030- Avery 5600 LD/082A blue acrylic letters fixed on wall.

SIGN 5
1.92x0.54 m


New non-illuminated box fascia in Aluminium, powder coated Blue RAL 5005, 30% Gloss.

SIGN 7
2.31x0.54 m

New non-illuminated box fascia in Aluminium, powder coated Blue RAL 5005, 30% Gloss.

SOUTH ELEVATION

SCALE BAR

 

DRAWING NO
03_5253_03D_R1

SCALE DATE
1:50@A0 21.02.2024

CHECKED BY
DEEKSHA
DRAWN BY
PUNITH K N

STORE TYPE
SUPERSTORE

STORE NAME
FRINTON

CONTENT
PROPOSED ELEVATIONS-02_ADV

TESCO
FEASIBILITY PLANNING
STORE PLANNING DEPARTMENT
PROPERTY SERVICES
HIGHWOODS BUILDING, KESTRAL WAY
WELWYN GARDEN CITY, HERTFORDSHIRE, AL7 1GB UK
TELEPHONE : 01707 395150
THE COPYRIGHT AND ALL OTHER RIGHTS IN AND RELATING TO THE PUBLICATION BELONG TO AND ARE THE SOLE PROPERTY OF TESCO STORES LIMITED. ALL RIGHTS ARE RESERVED. NEITHER THE WHOLE NOR ANY PART OF THE PUBLICATION MAY BE REPRODUCED OR TRANSMITTED IN ANY FORM OR BY ANY MEANS, ELECTRONIC OR MECHANICAL, INCLUDING PHOTOCOPYING AND RECORDING OR FROM ANY RETRIEVAL SYSTEM WITHOUT THE PRIOR WRITTEN LICENCE FROM THE OWNER. © 1997 TESCO STORES LIMITED