




Rear Elevation
1 : 100



3D Garden View 01

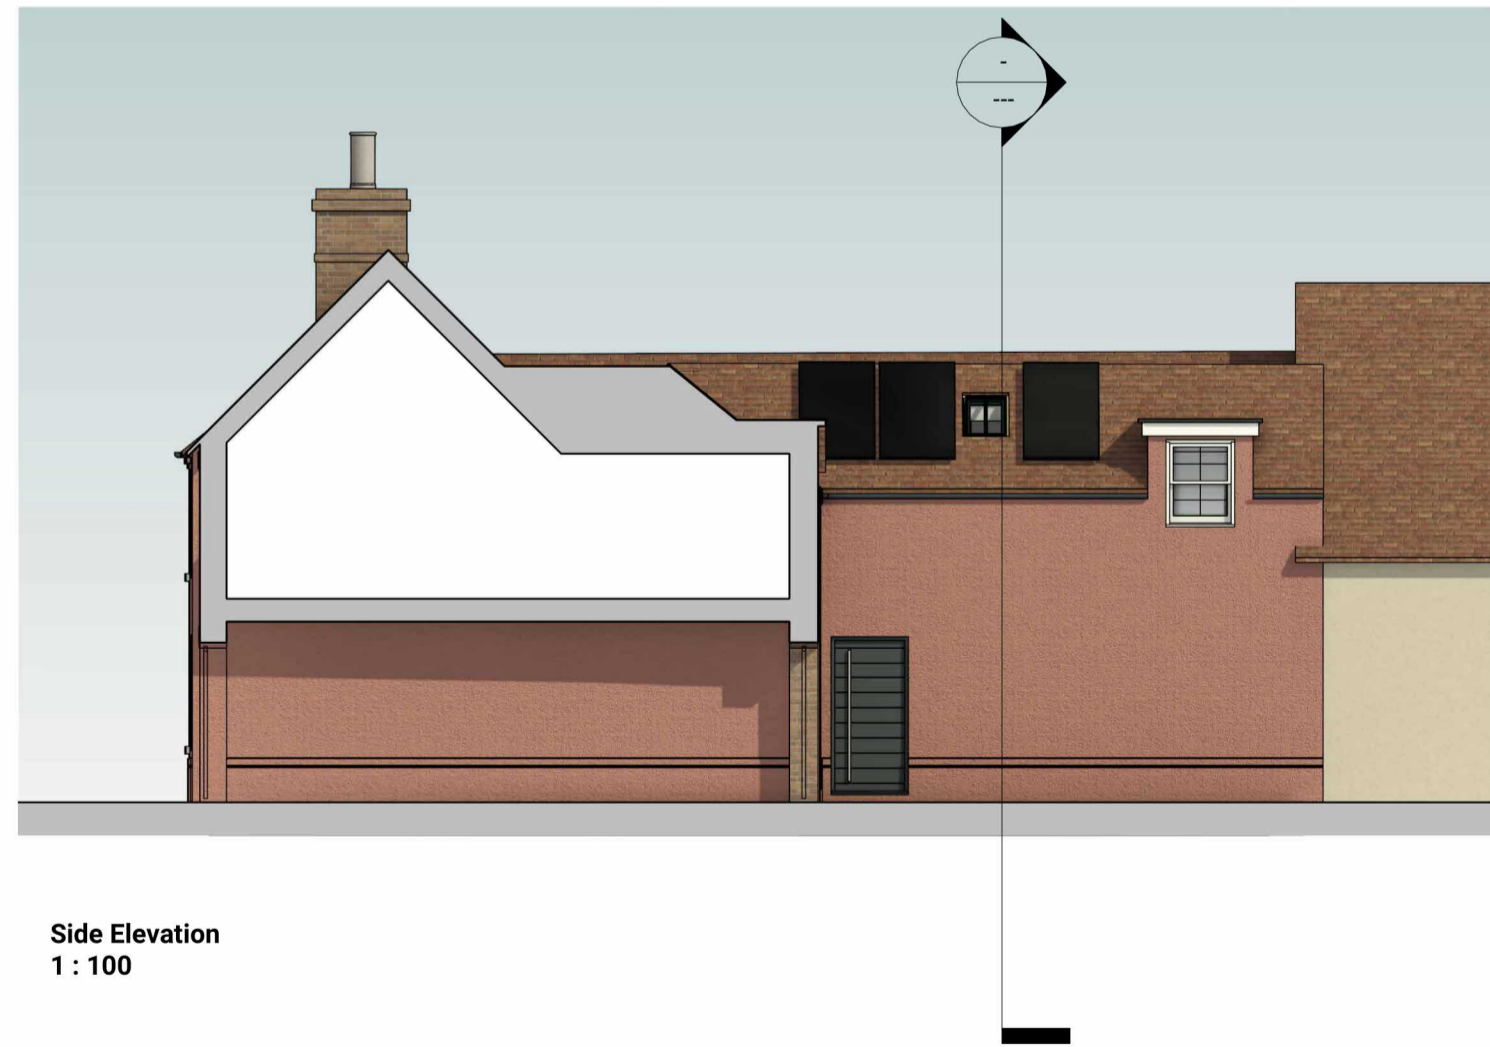

Side Elevation
1 : 100



3D Garden View 02



Notes:
 - Drawing may be scaled for planning and land registry only, not for construction purposes.
 - The contractor is responsible for checking dimensions, tolerances and references. Report all discrepancies to OSG Architecture Limited before proceeding with the works.
 - Where an item is covered by drawings to different scales, the larger scale drawing is to be worked to.
 COPYRIGHT: OSG Architecture Limited own the copyright to this drawing. Their written consent must be obtained before this drawing is copied or used for any purpose other than the one in which it was supplied

Project Title
**Great Oakley Community Hub,
 Great Oakley,
 Essex**

Drawing Description
Rear and Side Elevation

Scale @A1
1 : 100

Date
May '23

Drawn By
OM

Checked By
DT

Approved By

Drawing No.
22-1238 - 02

Purpose
PLANNING

Status

Revision



Unit 2A, Capital House,
 4 Jubilee Way,
 Faversham, Kent,
 ME13 8GD