



ground floor plan

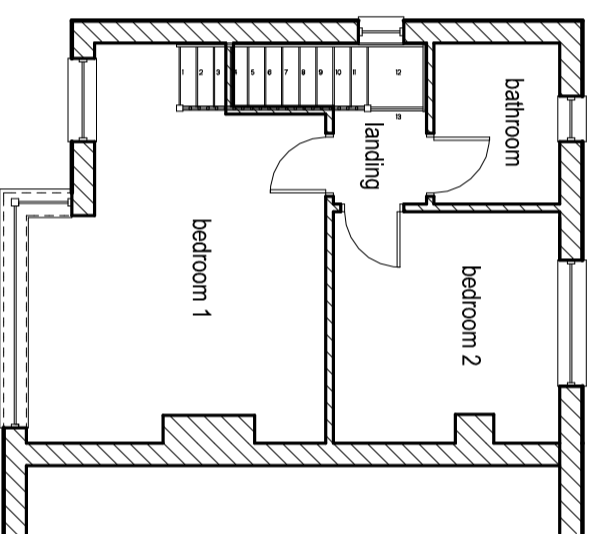

first floor plan

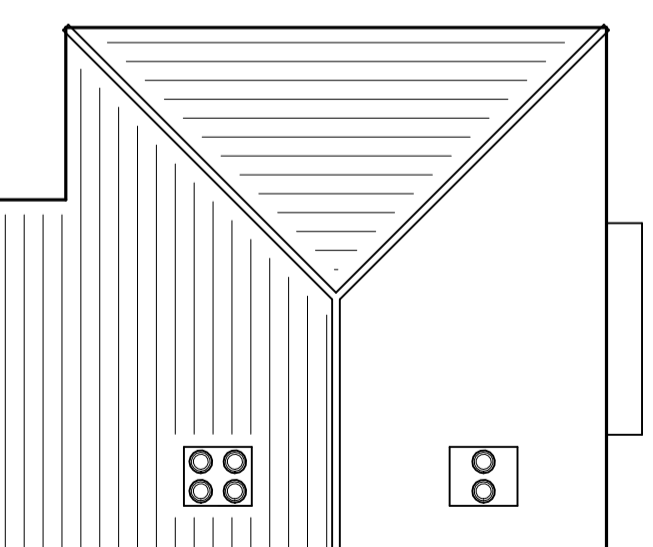

roof plan



<p>REVISIONS</p> <table border="1"> <thead> <tr> <th>Date</th> <th>By</th> </tr> </thead> <tbody> <tr> <td> </td> <td> </td> </tr> </tbody> </table>		Date	By			<p>TITLE:</p> <p>EXISTING GROUND FIRST FLOOR AND ROOF PLANS</p>	
Date	By						
<p>SCALE 1:100</p>	<p>DATE 11/23</p>	<p>SITE:</p> <p>Proposed Extension, Alterations and Associated Works for Mr Thomas Hough at 23, Bradley Lane, Eccleston, Chorley, Lancashire. PR7 5TG.</p>					
<p>DRAWING No. D474/P04</p>		<p>WARWICK consultancy</p> <p>m: 07831 676079 e: David@WarwickConsultancy.co.uk</p> <p>18/11/2023 115</p>					