


- roof slopes to be stripped and reslated
- roof slopes to be overhauled, inclusive of dormer/saddle roof slopes

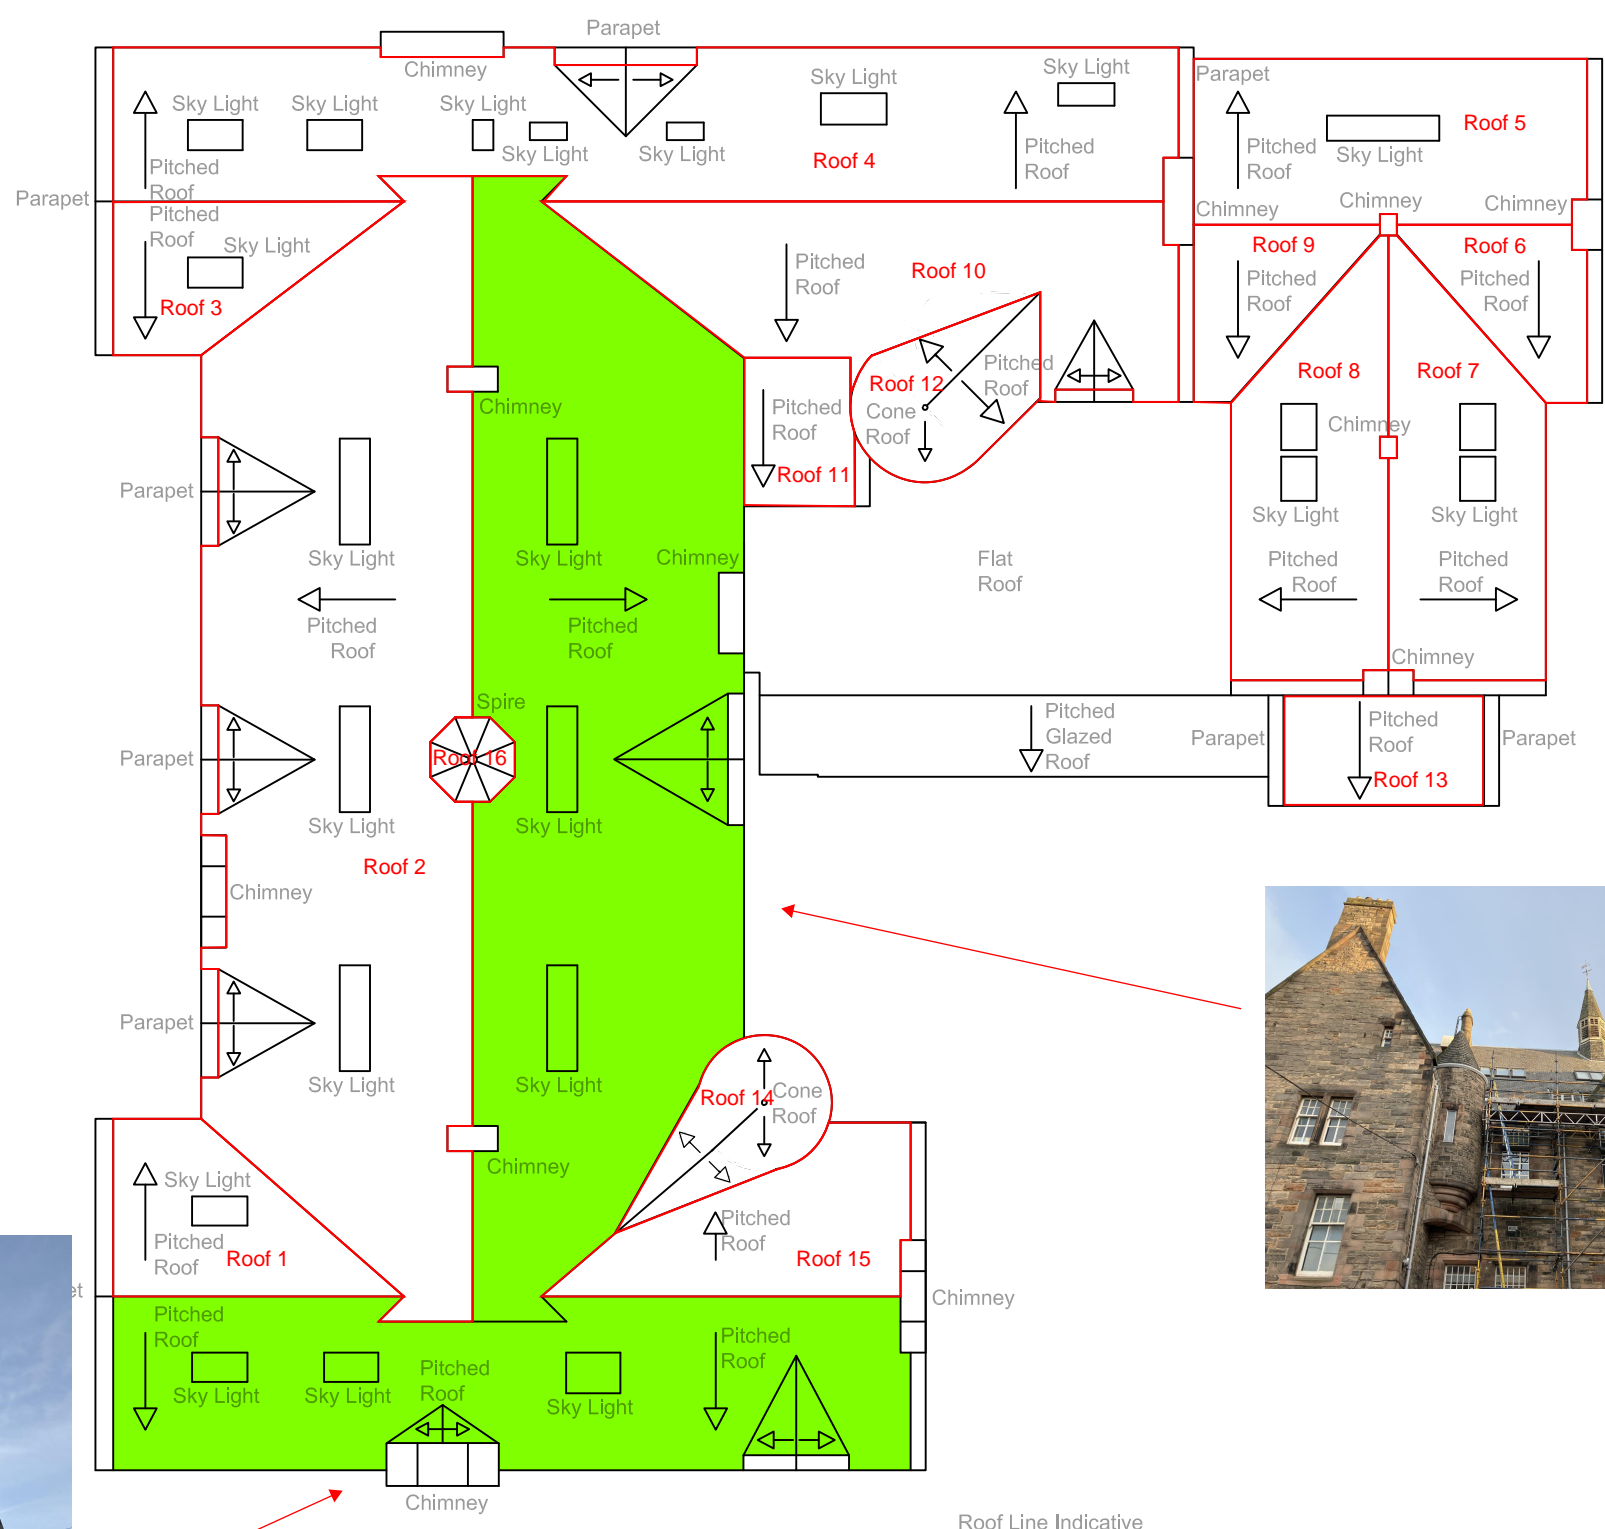

Roof Line Indicative



| Rev. | Description | Date |
|------|-------------|------|
| | | |

EDINBURGH
THE CITY OF EDINBURGH COUNCIL

CITY DEVELOPMENT
Corporate Property & Contingency Planning
Asset Management
Business Centre G5
Waverley Court
4 East Market Street
Edinburgh EH8 8BG
Telephone: 0131-529 5251

Property
**STOCKBRIDGE
PRIMARY SCHOOL**
17 HAMILTON PLACE
EDINBURGH
EH3 5BA

Project
Roof, windows & lighting

| | | |
|---|------------|----------|
| Drawing Number | | |
| H2524-07 Roof plan - main building | | |
| Issue | Date | |
| TENDER | 01/03/2010 | |
| Scale | Paper Size | Drawn by |
| 1:150 | A3 | INITS |