






Front Elevation
scale - 1:50

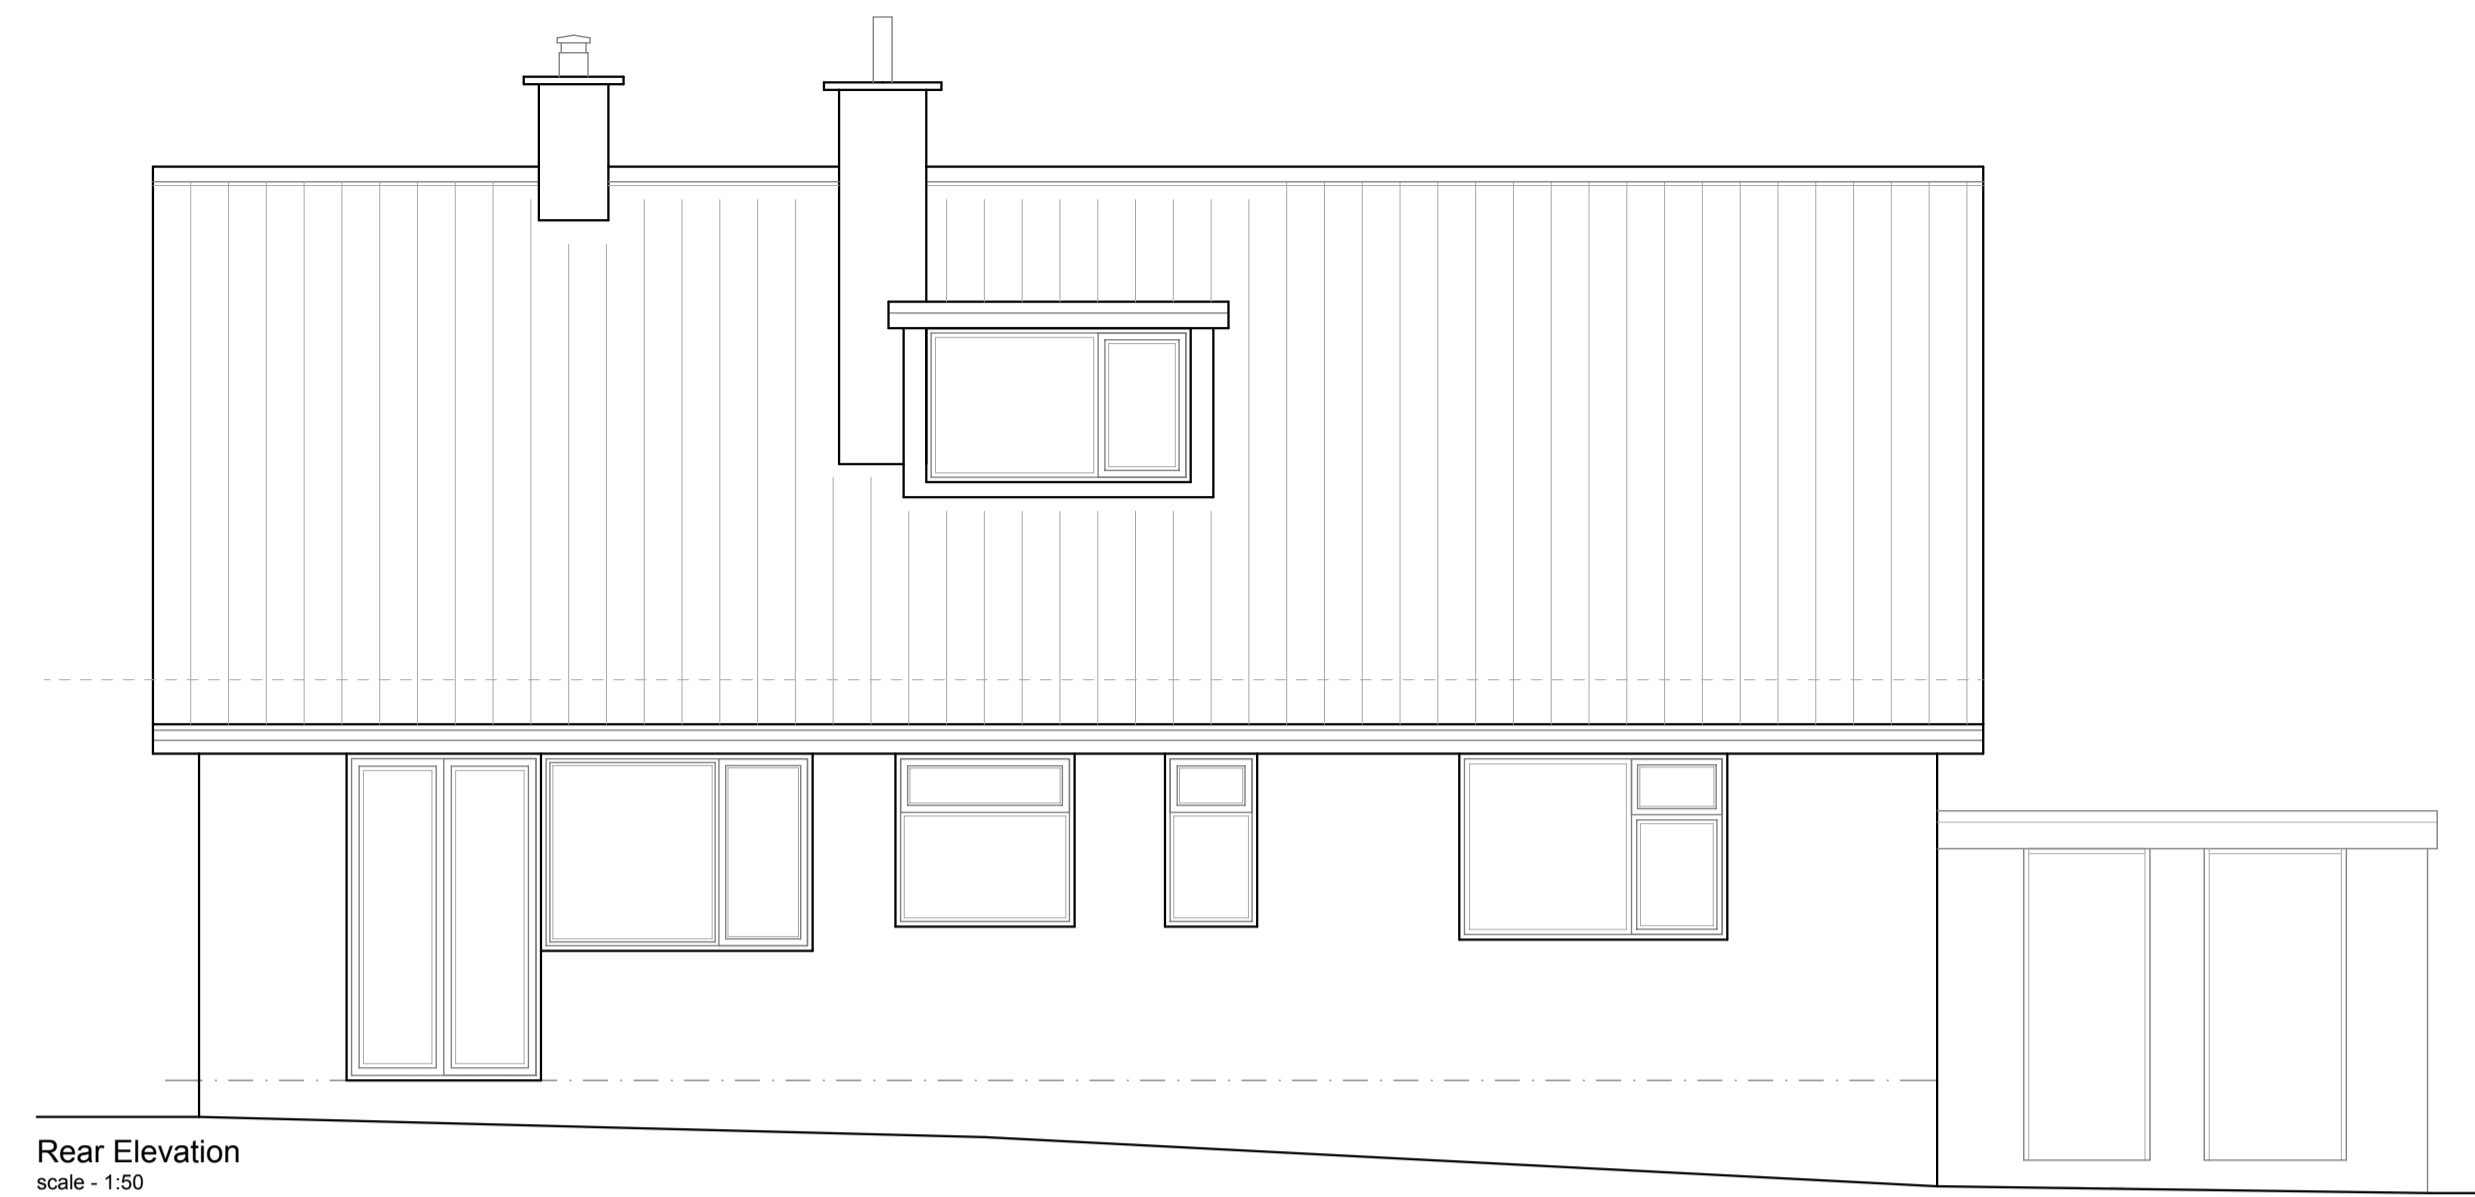

Rear Elevation
scale - 1:50

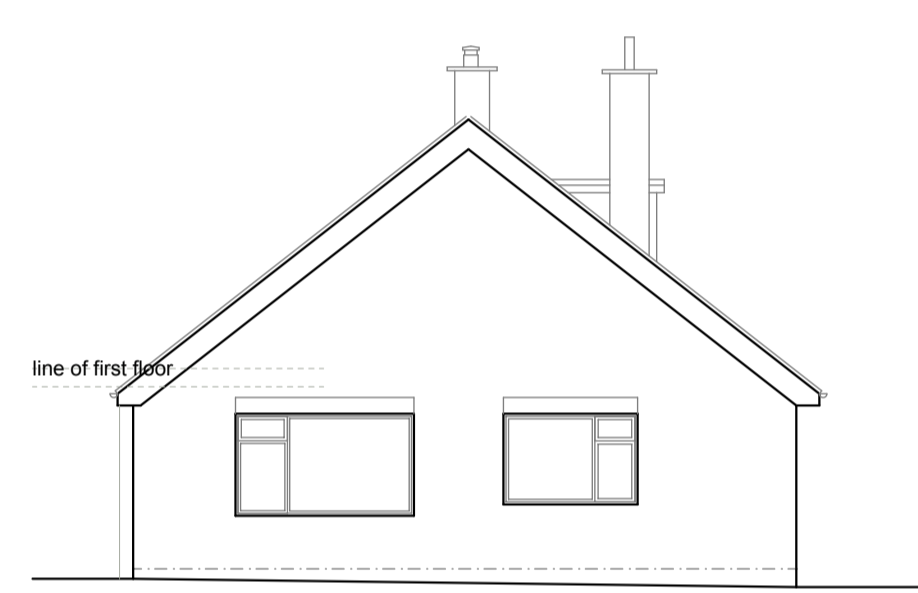

Side Elevation
scale - 1:100

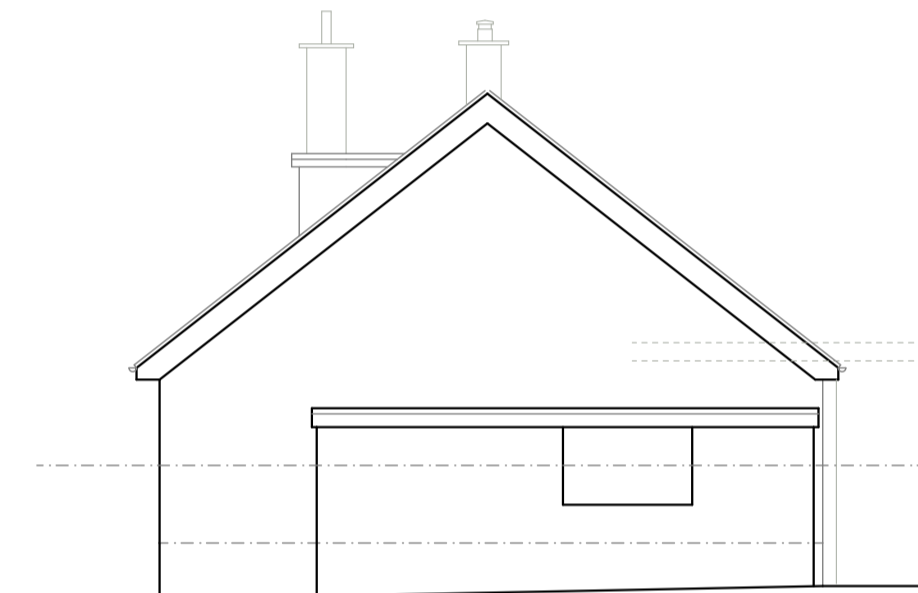

Side Elevation
scale - 1:100



Site Plan
scale - 1:500




Mapping contents (c) Crown copyright and database rights 2020 Ordnance Survey 100035207

Location Plan
scale - 1:1250



Ground Floor Plan
scale - 1:50

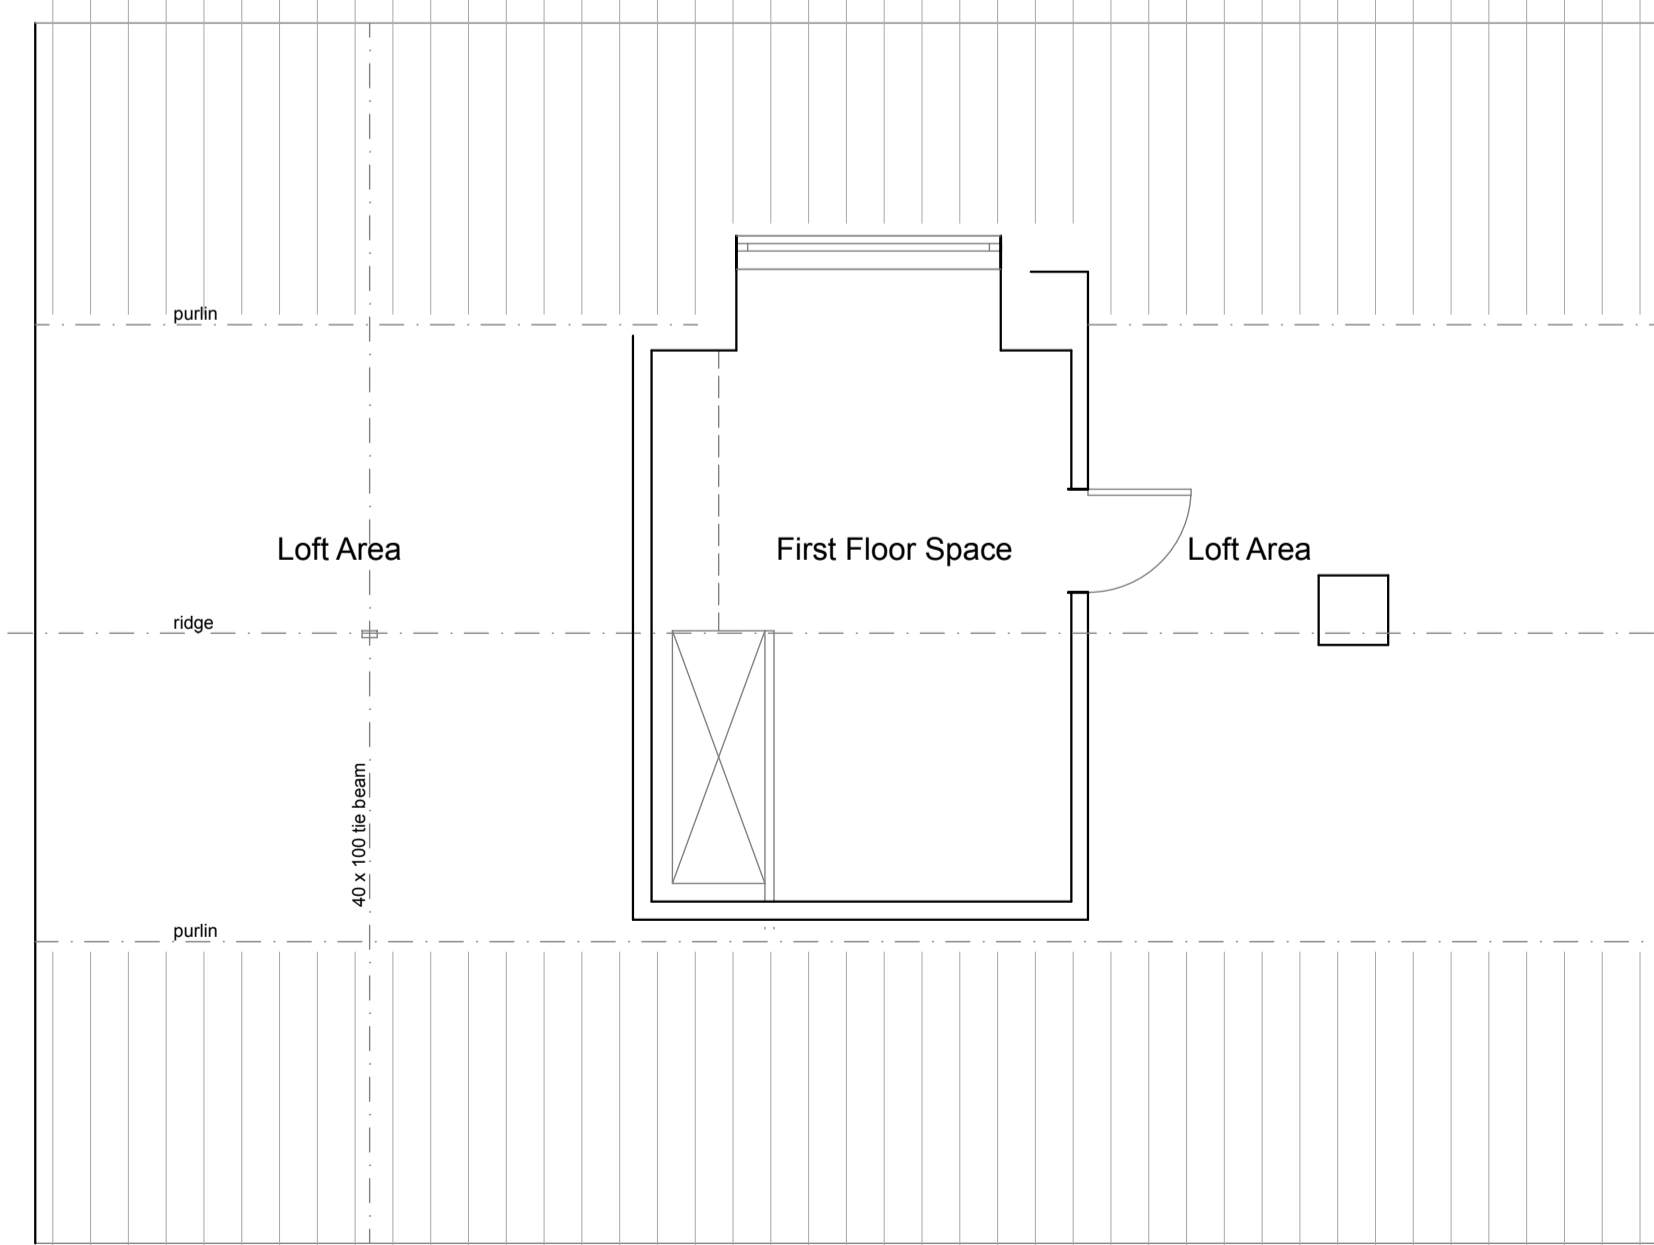

First Floor Plan
scale - 1:50

Note: Drawing not to be scaled. Contact Sterne Design for any additional dimensions needed.

Amendments:

Job Title: Proposed two storey extension, internal alterations & conversion of roof space to 19 Renwick Park East, West Runton, Norfolk, NR27 9LY

Client: Mr & Mrs Haldane

Drawing Title: Existing Drawing (A1 paper size)

STERNE
DESIGN
Architecture | Design | Studio

Drawn: Luke Sterne
Job no. 2014_14
Date: 09.11.2020
Drawing no. EX01
Rev.

