

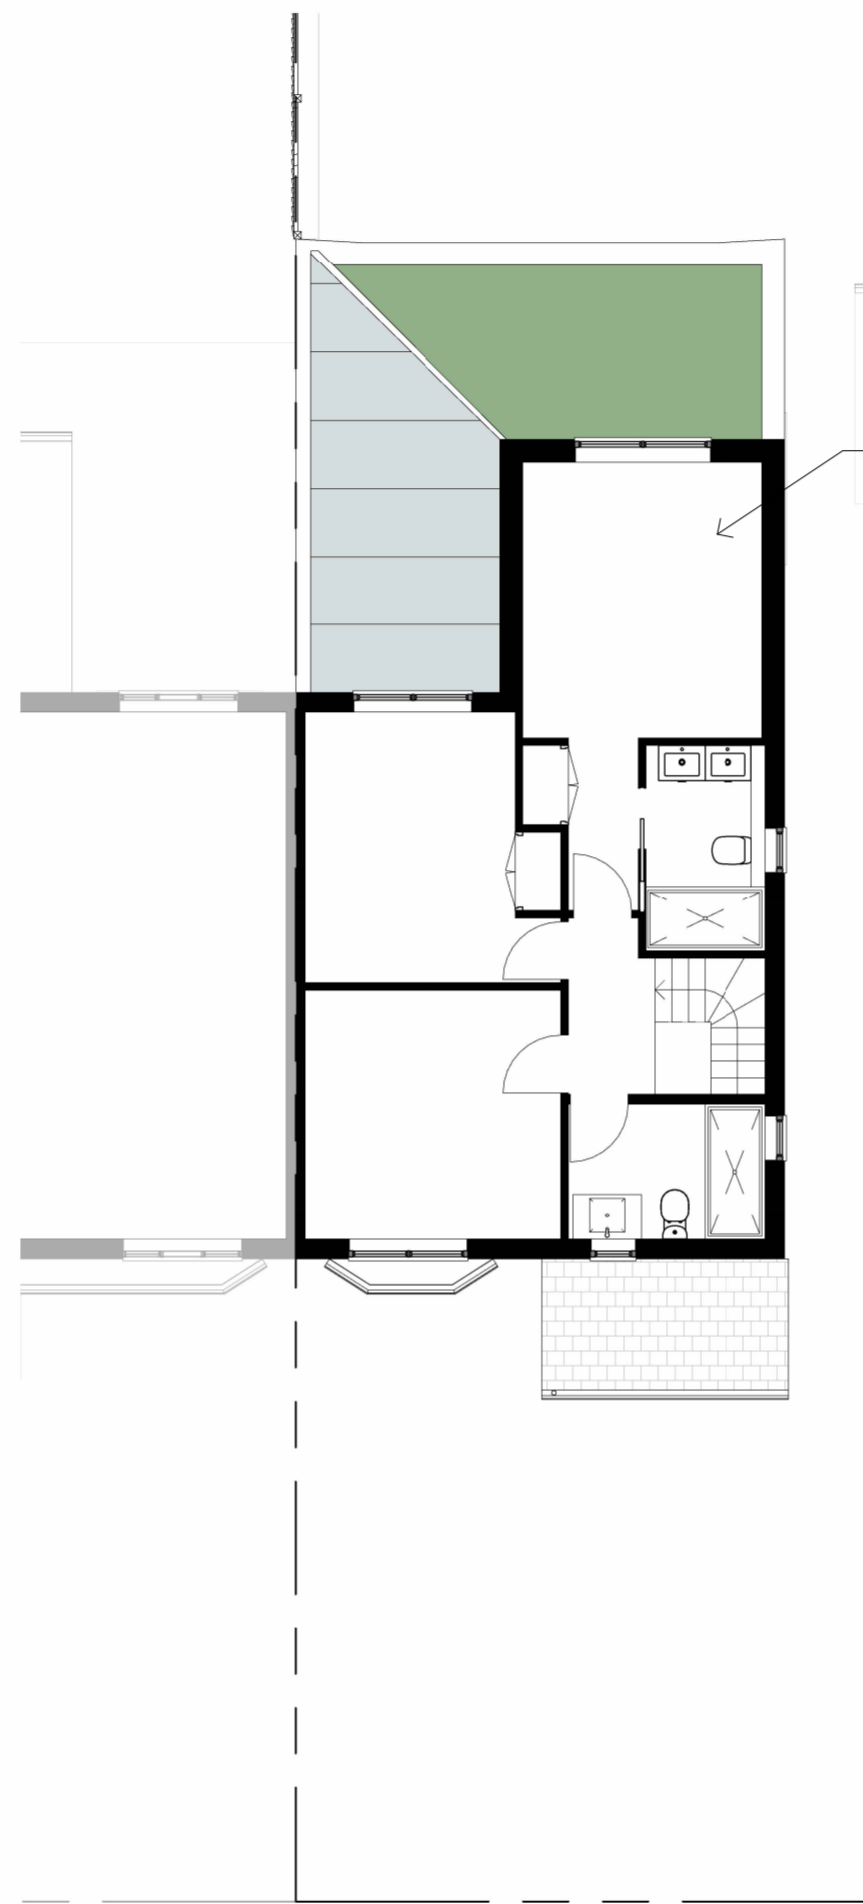
 



ROOF PLAN

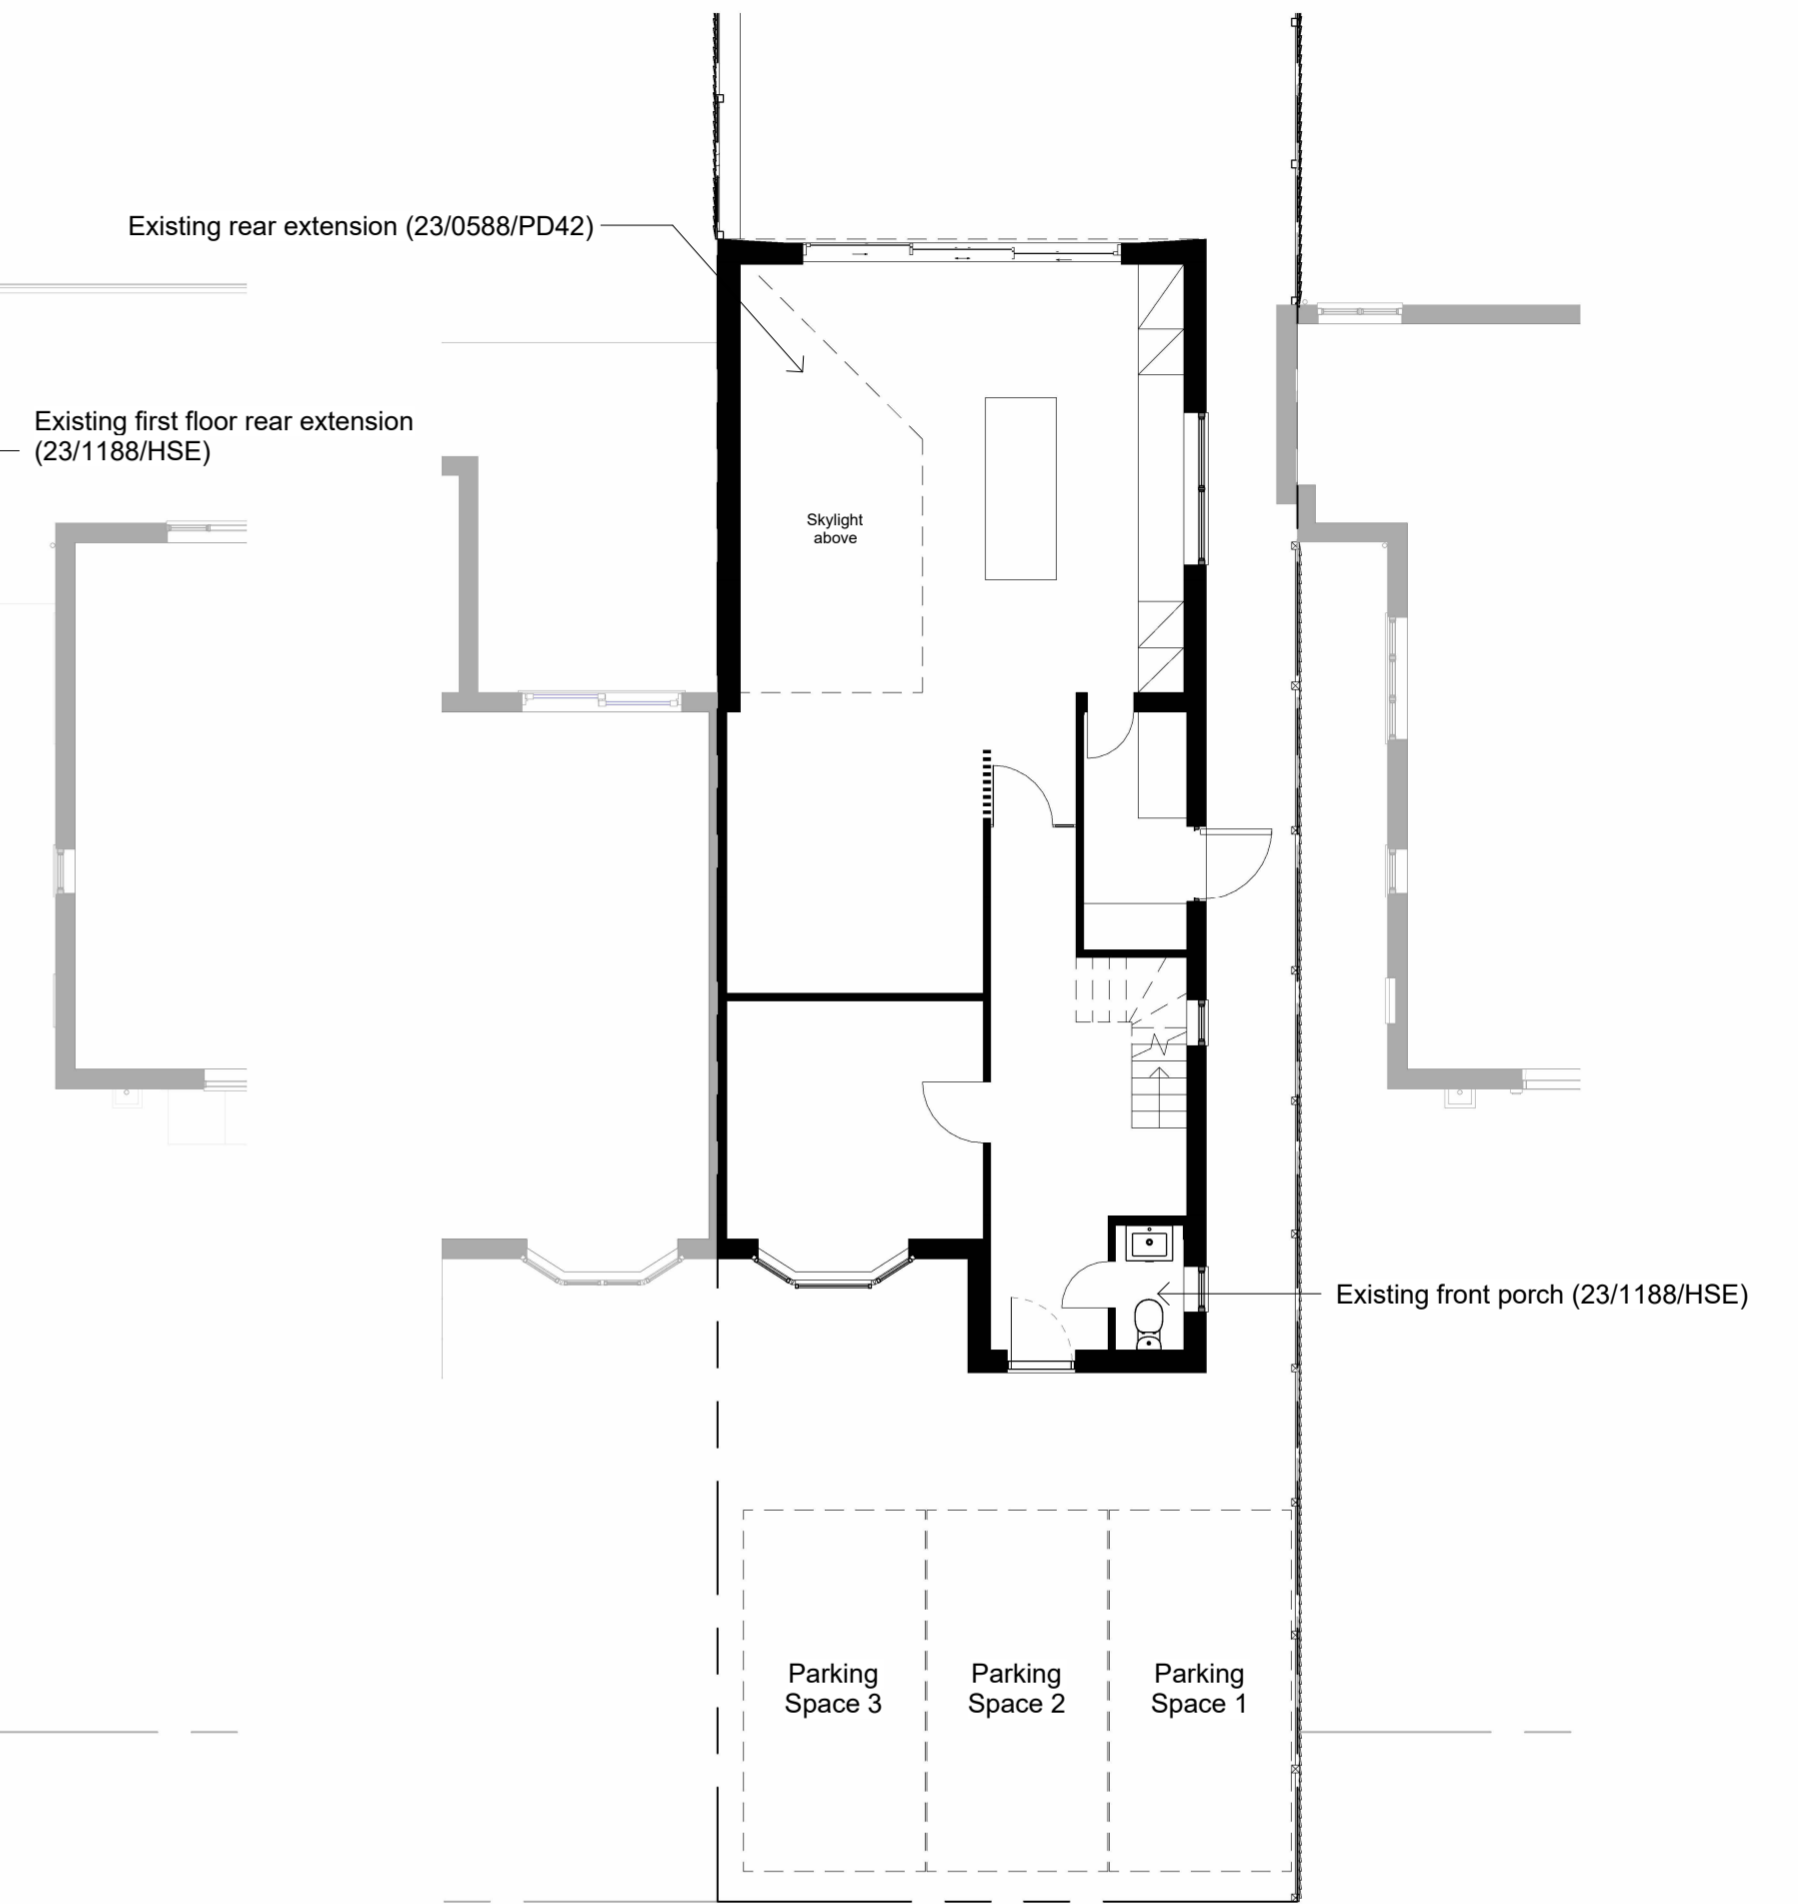

FIRST FLOOR PLAN

 

GROUND FLOOR PLAN
38 36 WILLOW WAY 34

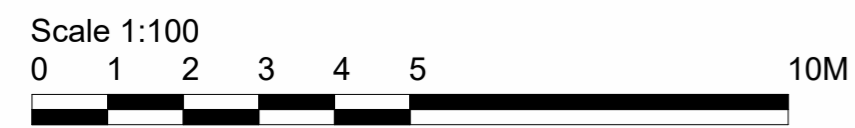

I am registered and regulated by ARB: http://architects-register.org.uk/architect/079560G		RUI COSTA, BA Arch architect.costa@gmail.com 07926133184	arb Architects Registration Board REG NO: 079560
PROJECT	LOFT CONVERSION, REAR DORMER, FRONT ROOFLIGHTS, AND SINGLE STOREY OUTBUILDING	DATE	25/02/2024
PROJECT ADDRESS	36 WILLOW WAY, RADLETT WD7 8DY	PROJECT NUMBER	12/2023
TITLE	PRIOR TO WORKS FLOOR PLANS	SCALE (@ A2)	1 : 100
		DRAWING NUMBER	03
		REV	