



This drawing is the property of Orb Property Planning Ltd and may not be reproduced, loaned or copied, in part or in full, without the prior written consent of Orb Property Planning Ltd. This drawing is not for construction purposes, unless otherwise stated. The Contractor is responsible for checking all dimensions before any work starts or any materials are ordered. Any discrepancies must be brought to the attention of Orb Property Planning Ltd immediately.

0 5 10 15 20 25m
Scale - 1:500


0 10 20 30 40 50 62.5m
Scale - 1:1250

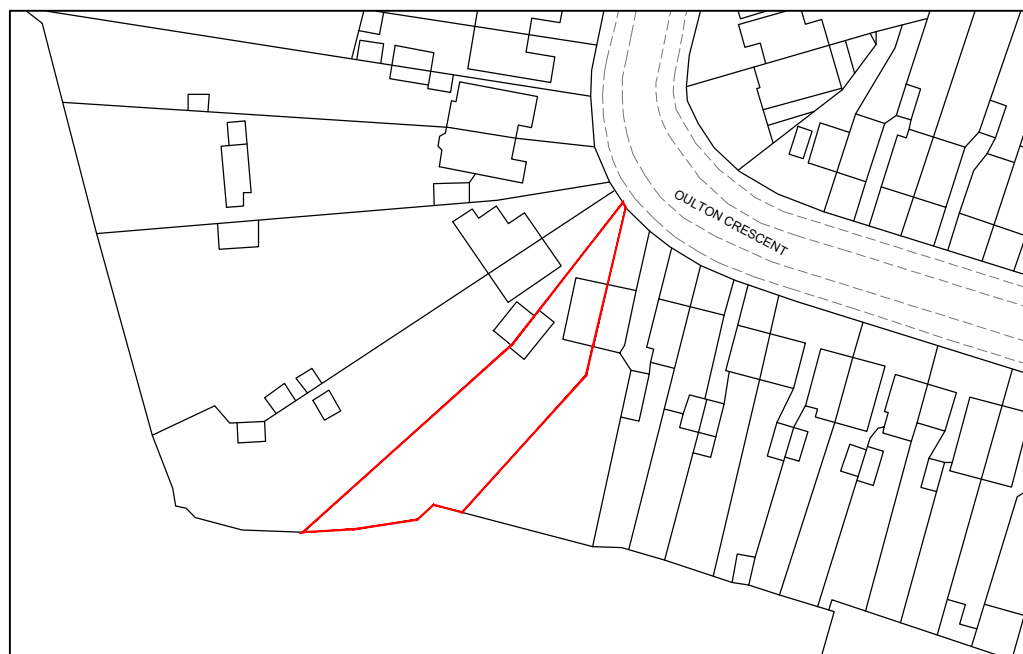

SITE LOCATION PLAN
SCALE: 1:1250

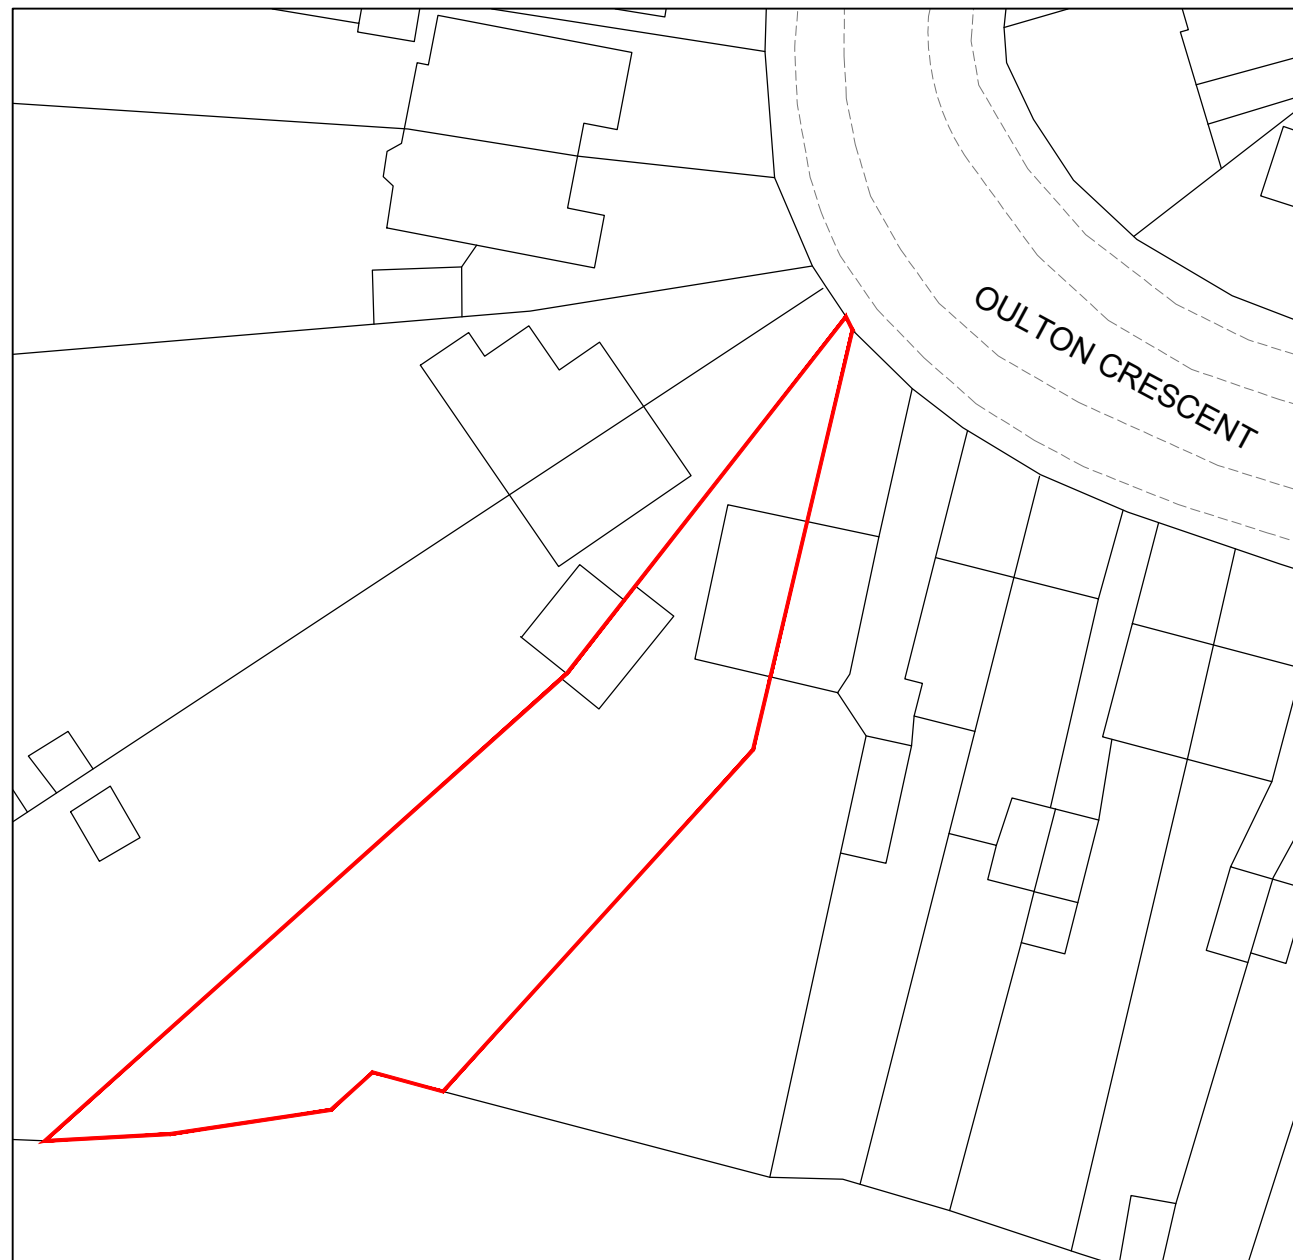

BLOCK PLAN
SCALE: 1:500

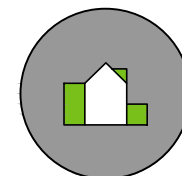

Orb Property Planning
07766 732787
info@orbplanning.co.uk
www.orbplanning.co.uk

PROJECT 60 OULTON CRESCENT, POTTERS BAR, EN6 3EG		
TITLE SITE PLANS		
CLIENT		
DRAWN BY MBS	SCALE 1:100 @A3	DATE FEBRUARY 2024
DRAWING NUMBER 600C/PD/005		REVISION
CONTACT Orb Property Planning 07766 732787 info@orbplanning.co.uk www.orbplanning.co.uk		