



A3




Scale - 1:100


This drawing is the property of Orb Property Planning Ltd and may not be reproduced, loaned or copied, in part or in full, without the prior written consent of Orb Property Planning Ltd. This drawing is not for construction purposes, unless otherwise stated. The Contractor is responsible for checking all dimensions before any work starts or any materials are ordered. Any discrepancies must be brought to the attention of Orb Property Planning Ltd immediately.



EXISTING FRONT ELEVATION
SCALE: 1:100

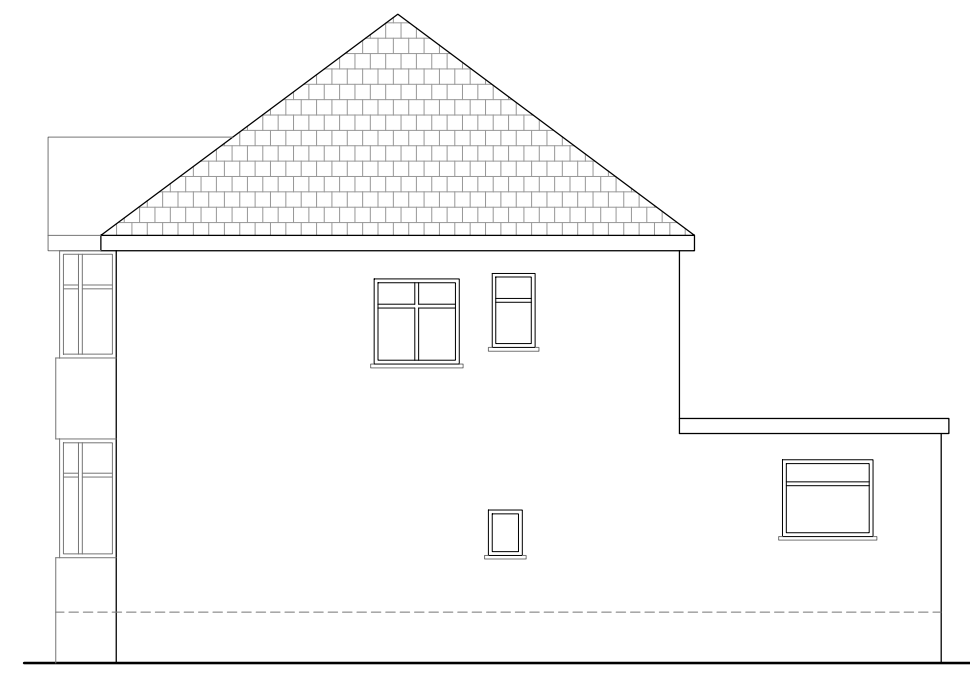


EXISTING RIGHT SIDE ELEVATION
SCALE: 1:100

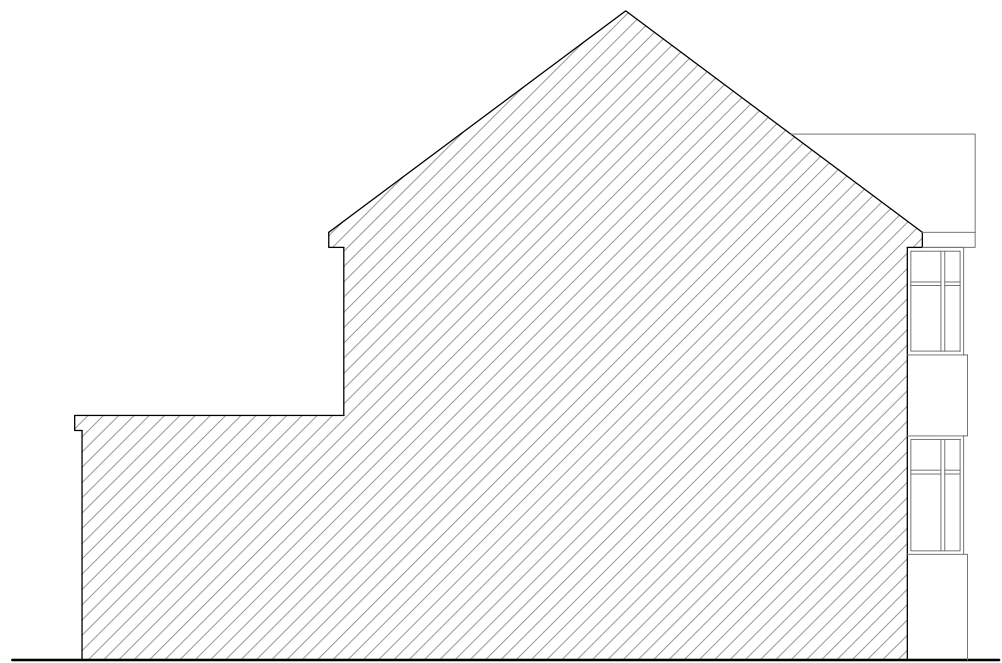

EXISTING LEFT SIDE ELEVATION
SCALE: 1:100



EXISTING REAR ELEVATION
SCALE: 1:100

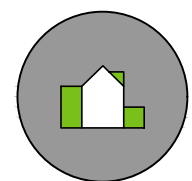

Orb Property Planning
07766 732787
info@orbplanning.co.uk
www.orbplanning.co.uk

PROJECT
60 OULTON CRESCENT, POTTERS BAR,
EN6 3EG

TITLE
EXISTING ELEVATIONS

CLIENT

DRAWN BY
MBS

SCALE
1:100 @A3

DATE
FEBRUARY 2024

DRAWING NUMBER
600C/PD/002

REVISION

CONTACT
Orb Property Planning
07766 732787
info@orbplanning.co.uk
www.orbplanning.co.uk