




- **NORTH EAST (Rear) ELEVATION**
 - SCALE 1:100

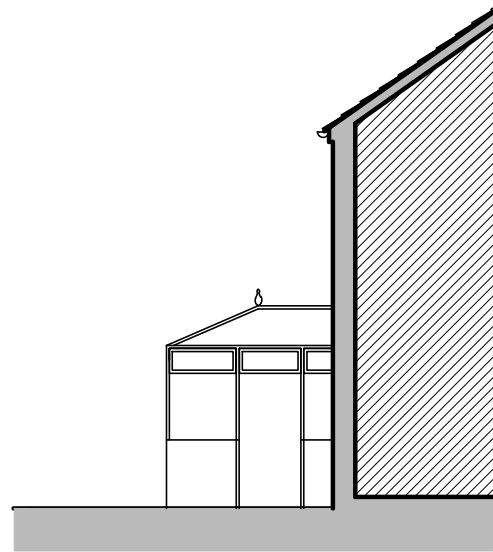


- **NORTH EAST (Side) ELEVATION**
 - SCALE 1:100

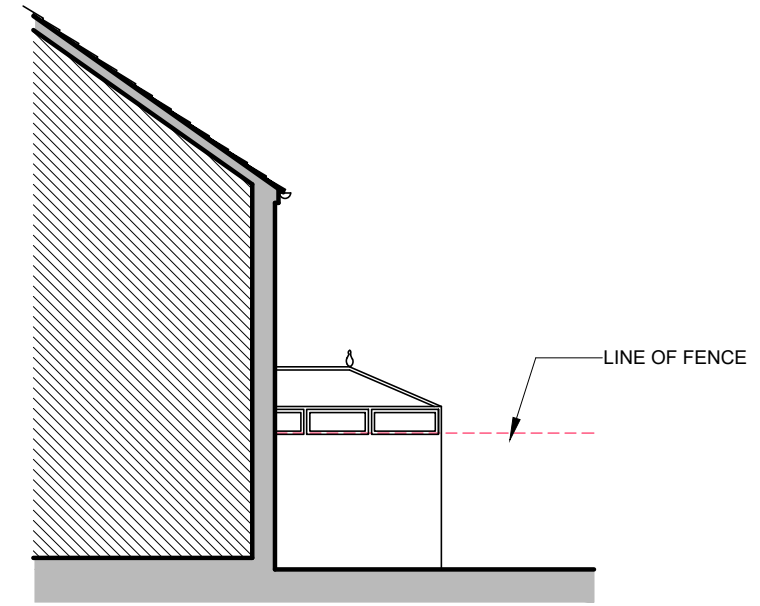

- **SOUTH WEST (Side) ELEVATION**
 - SCALE 1:100

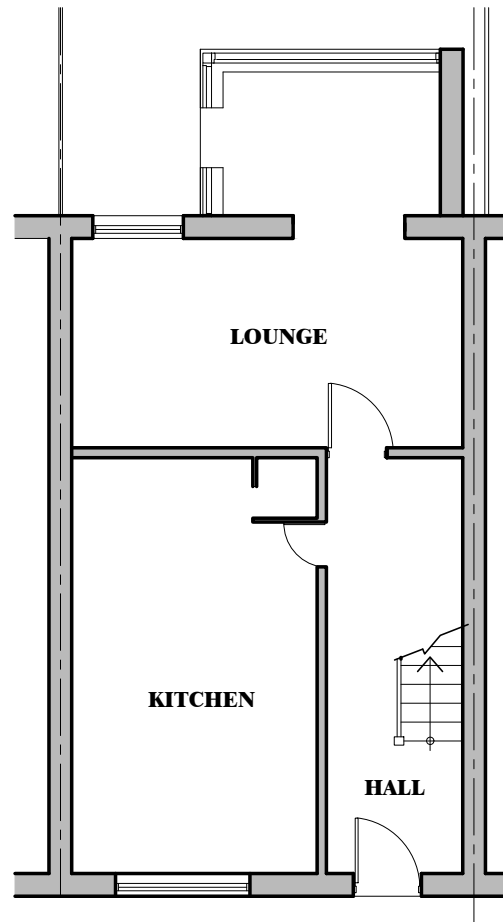

- **GROUND FLOOR PLAN**
 - SCALE 1:100

 



 103 Shurdington Road
 Cheltenham, GL53 0JQ
 www.mekkara.co.uk, info@mekkara.co.uk
 Ph: 0124228875, 07843020249

Client
MR RICHARD WILSON

Job Title
PROPOSED EXTENSION
4 FILDER PLACE, WD23 4UF

Drawing Title
EXISTING
FLOOR PLAN AND ELEVATIONS

Scale **1:100 on A3**

Date FEB 2024 Drawn By **RMC**

Job No	Drawing NO	Rev.
0224-11	110	-

© MEKKARA Architectural Consultants - THIS DRAWING AND DESIGN REMAINS THE COPYRIGHT AND INTELLECTUAL PROPERTY OF MEKKARA Architectural Consultants. SHALL NOT BE COPIED OR REPRODUCED IN ANY FORMAT WITHOUT APPROVAL.