




PROPOSED FRONT ELEVATION  
Scale 1:50

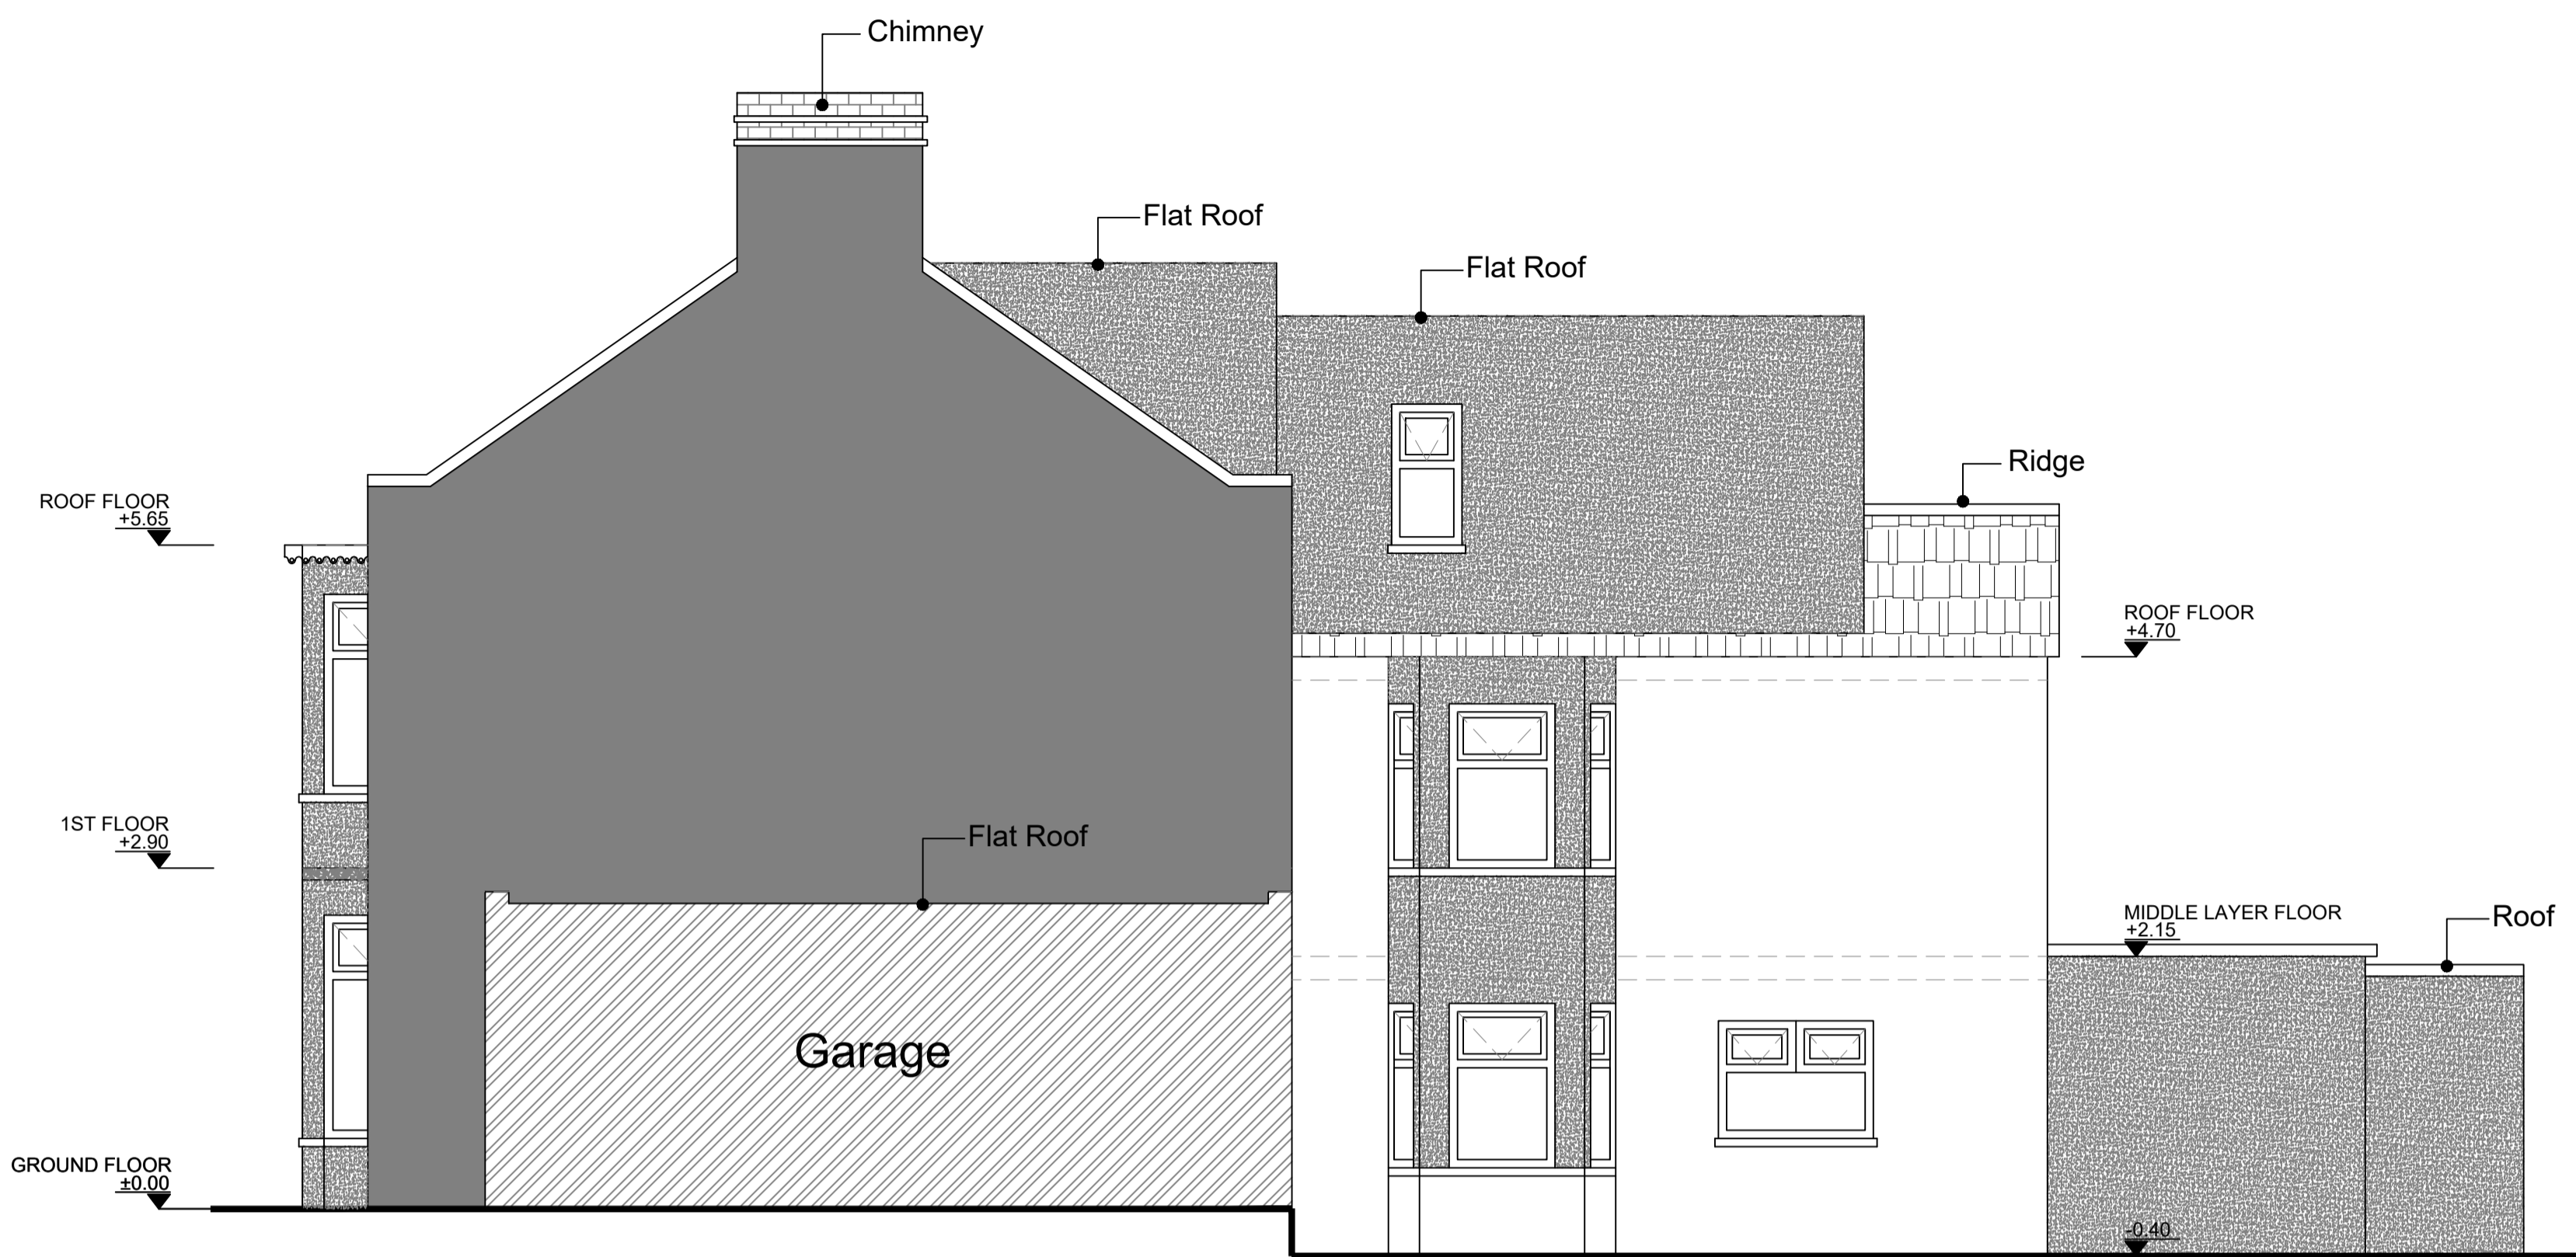


PROPOSED SIDE ELEVATION  
Scale 1:50

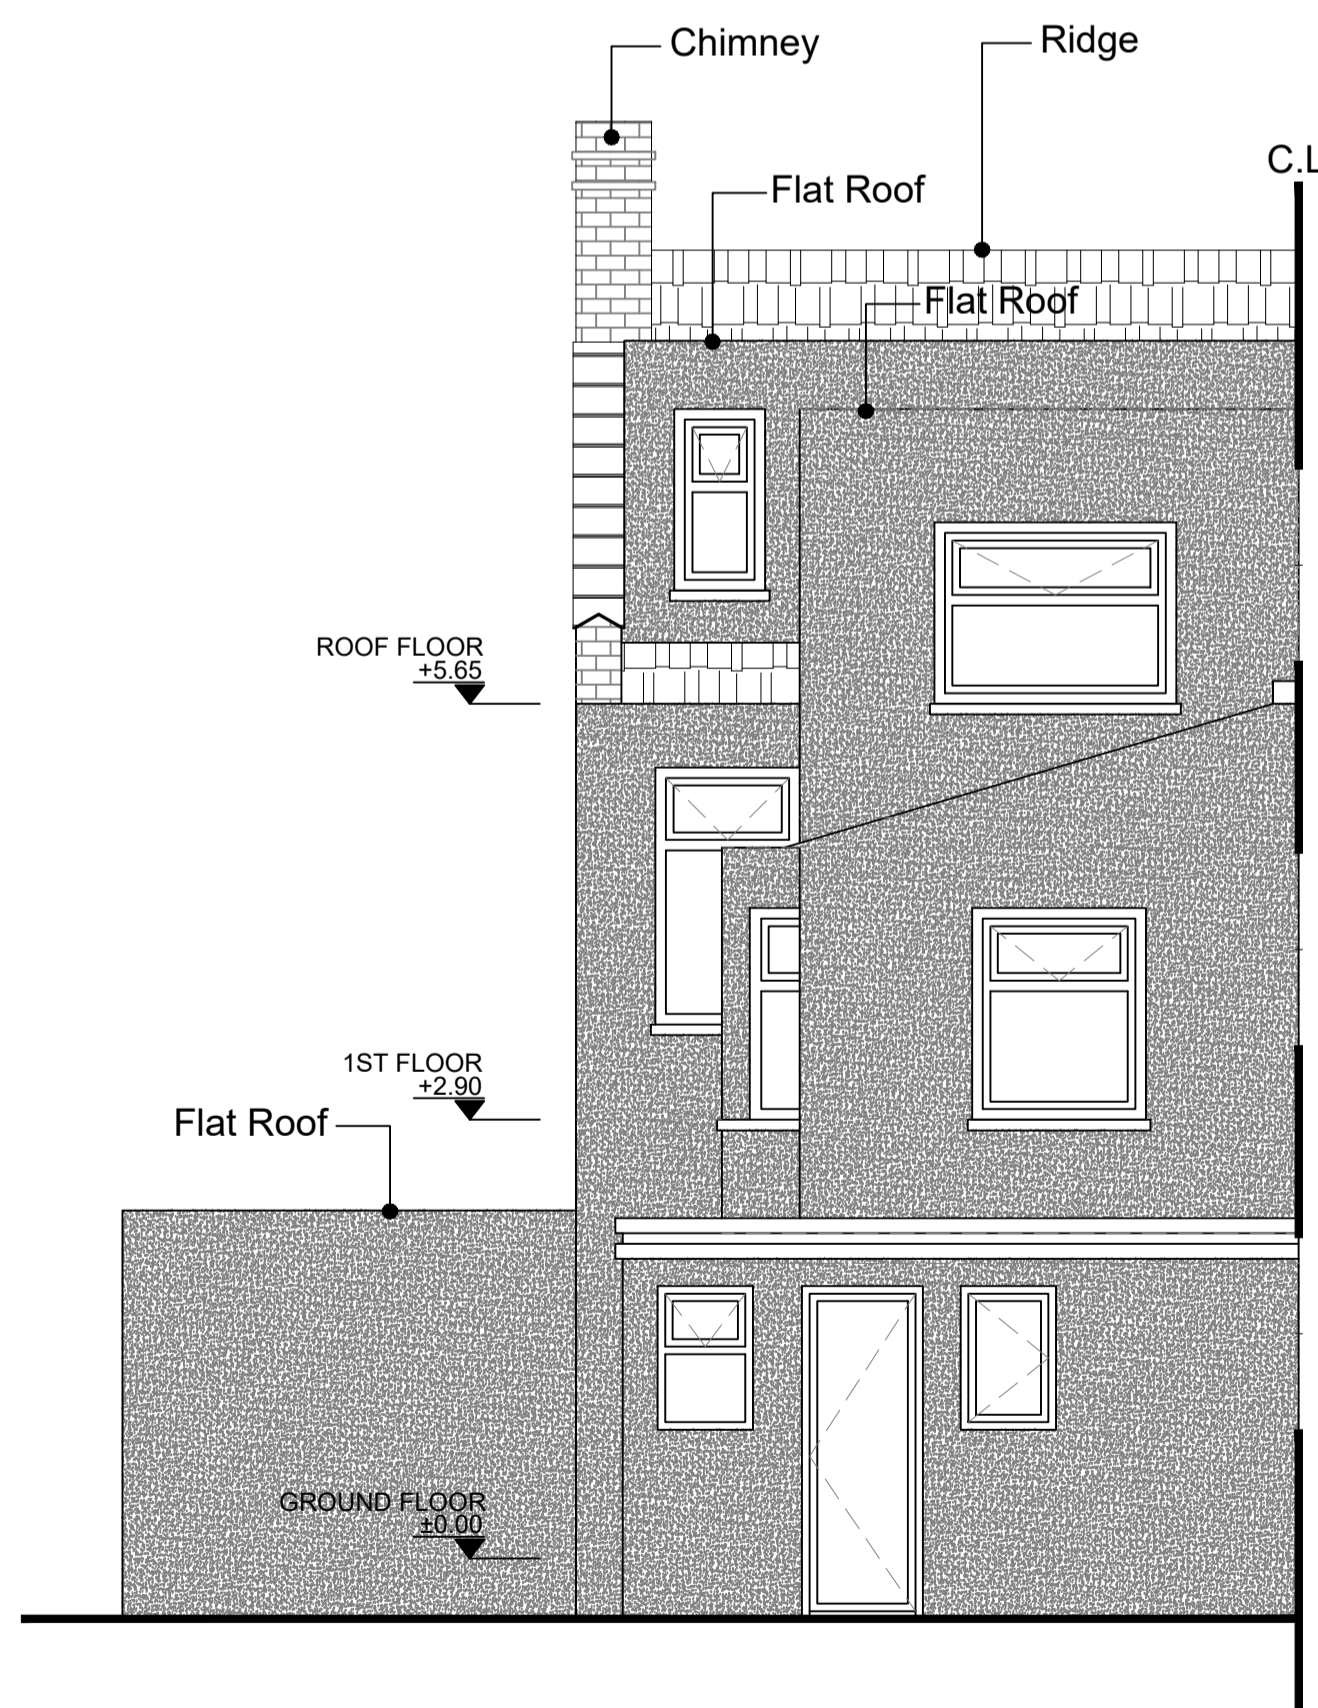

PROPOSED REAR ELEVATION  
Scale 1:50

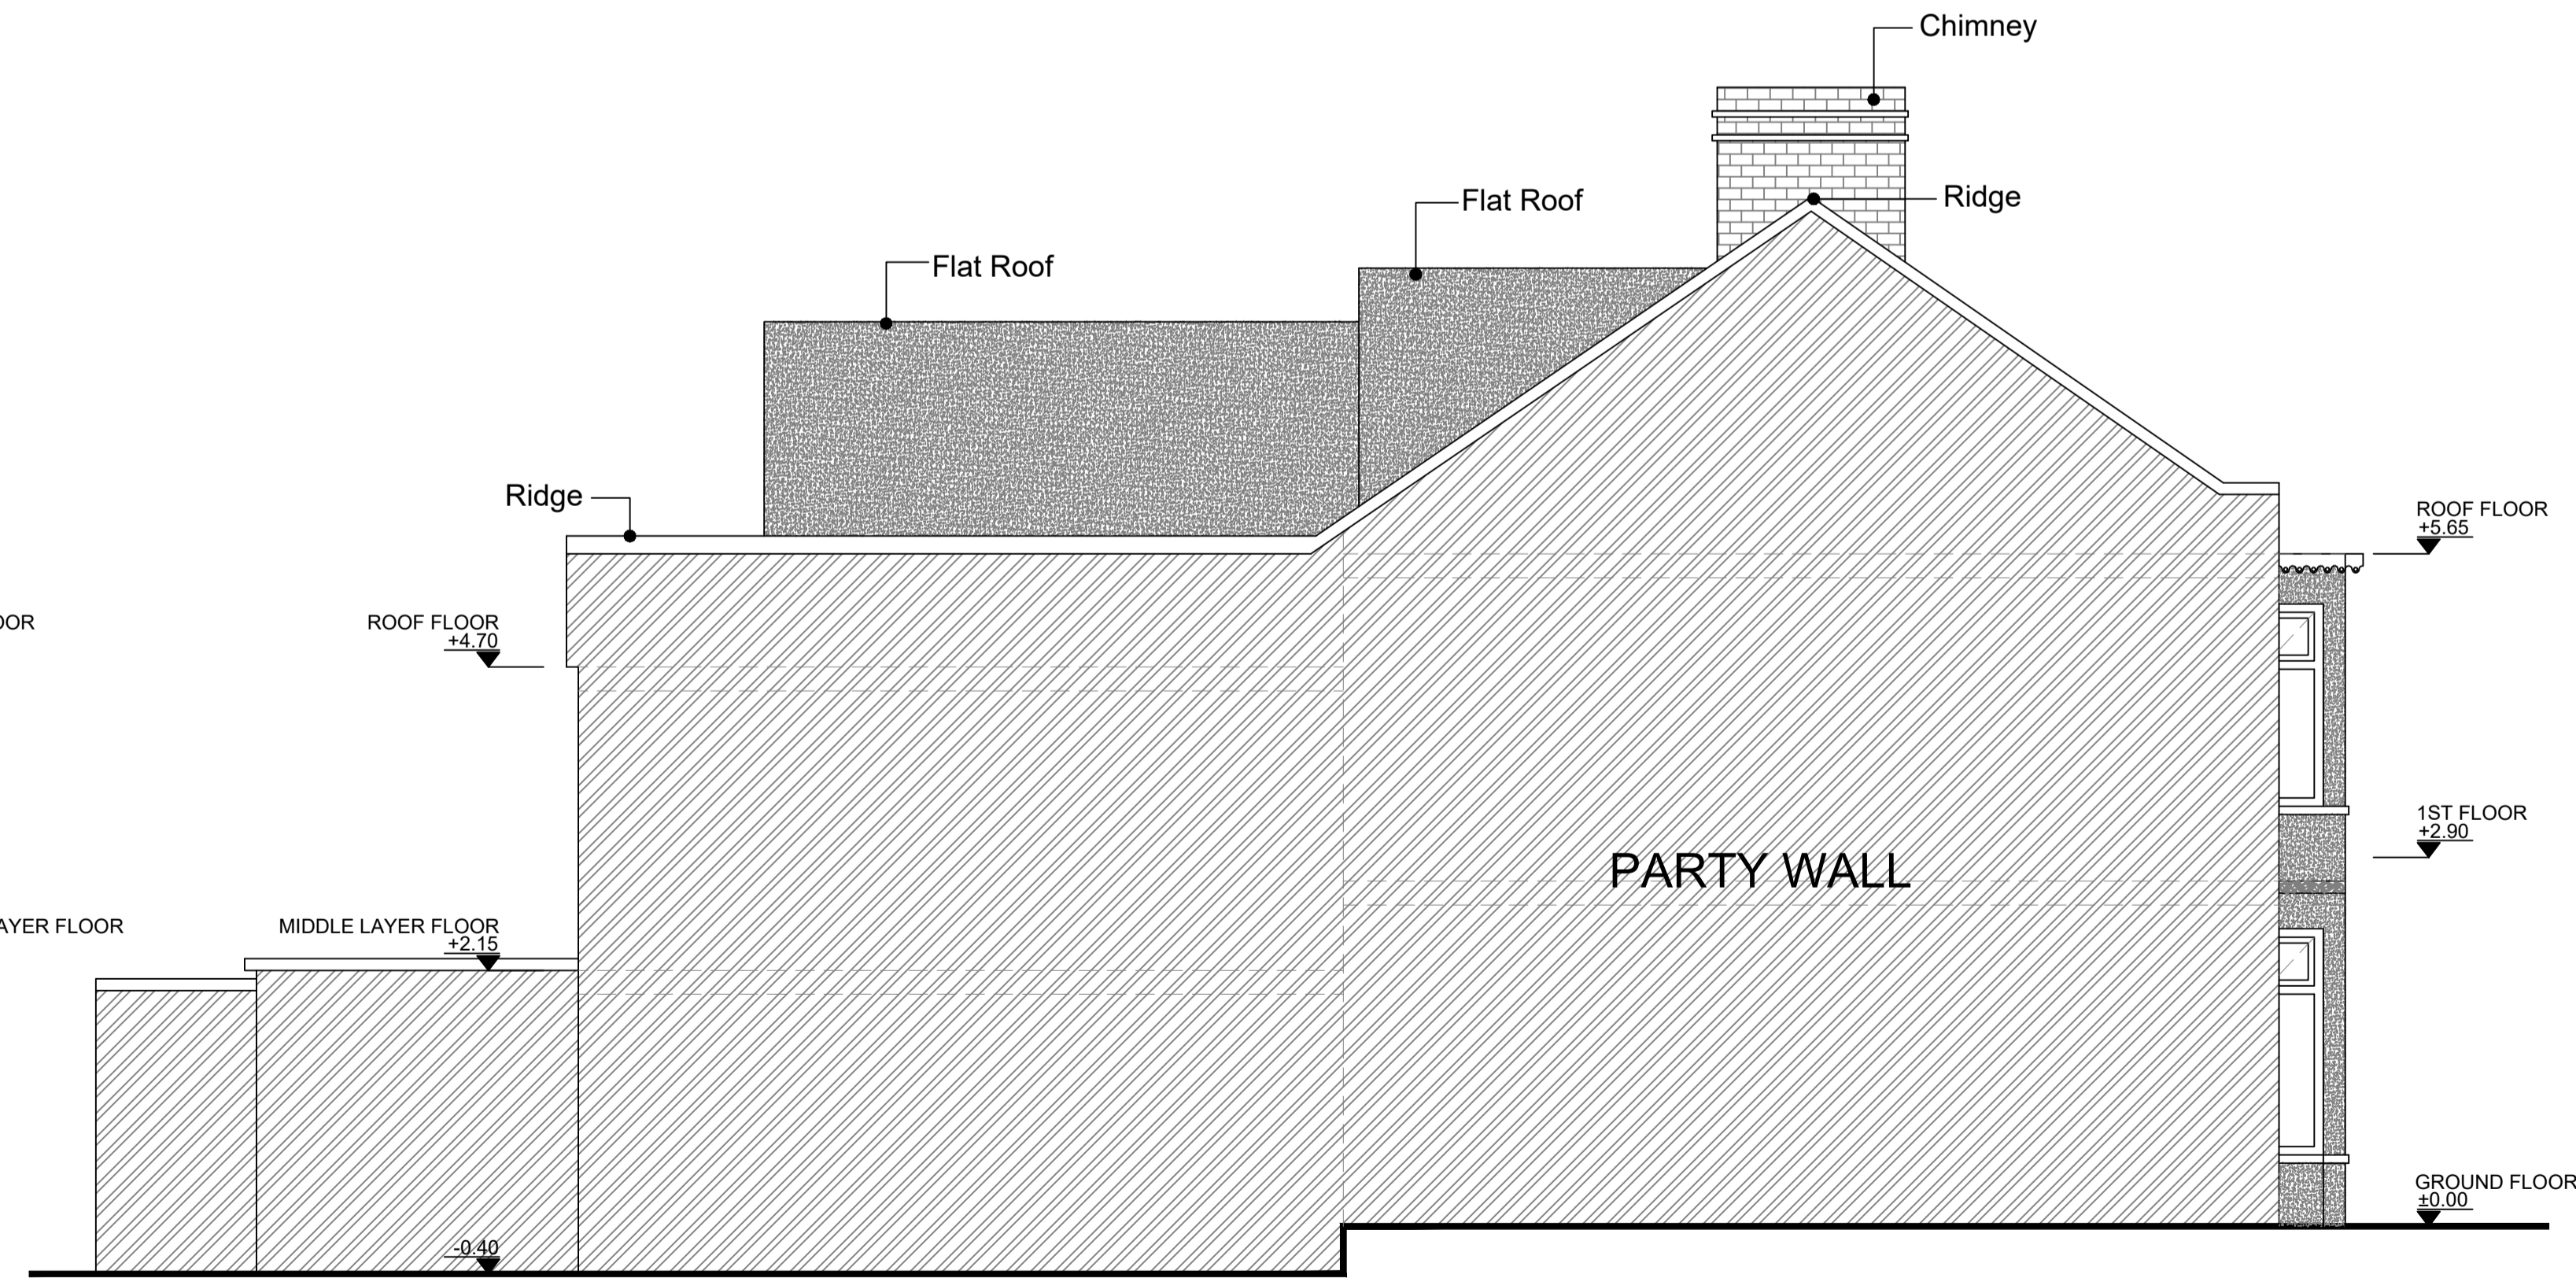

PROPOSED SIDE ELEVATION  
Scale 1:50

 

REV	DATE	DESCRIPTION
-----	------	-------------

**Notes**  
 All dimensions and levels to be checked on site by contractor prior to preparation of shop drawings and commencement of work on site.  
 All dimensions are in centimetres unless stated otherwise.  
 This drawing and the copyrights and patents therein are the property of the Designer and may not be used or reproduced without consent.  
 This drawing is to be read in conjunction with all relevant consultants' and/or specialists' drawings/documents and any discrepancies or variations are to be notified to the Designer before the affected work commences.

18 Marshall Road  
 Woolston  
 Warrington  
 Cheshire  
 WA1 4BS  
 tel 0744 405 6083  
 email g.malkoc@gusuudesign.co.uk



Project:  
 38 Bushey Road, Upton Park  
 London, E13 9EN

Drawing title:  
 Proposed Front Elevation, Rear Elevation  
 and Side Elevations

Scale:	1/50 - A1	Status:	
Drawn by:	G.MALKOC	Date:	FEBRUARY 2024
Project no:	0224/BUSR	Drawing no:	06
		Revision:	-