


C.L


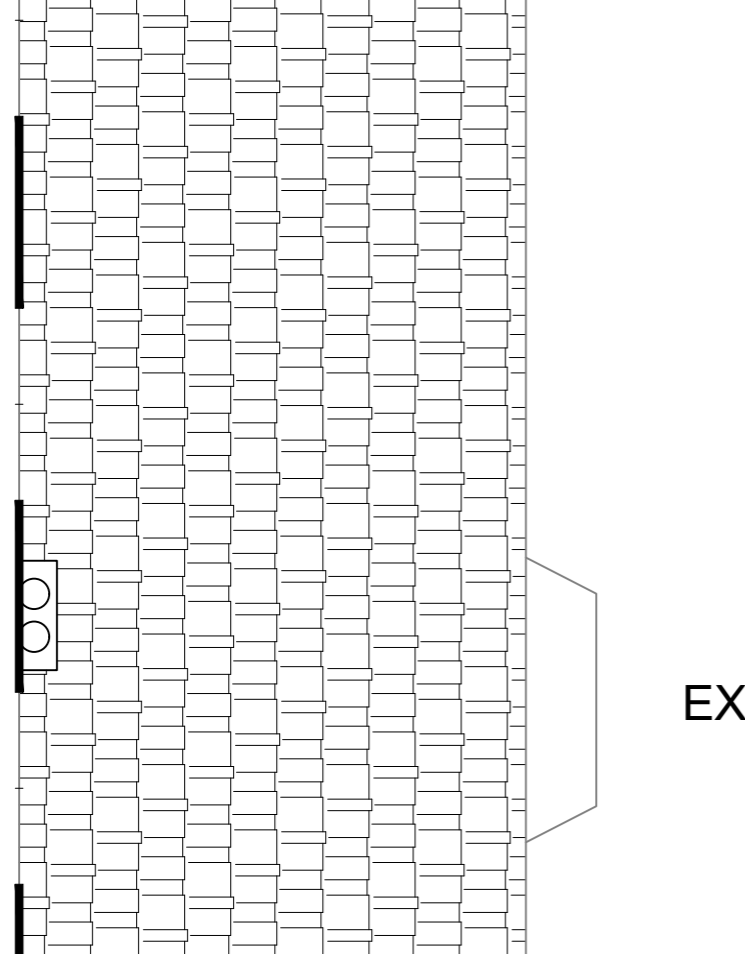


EXISTING ROOF PLAN  
Scale 1:50




EXISTING LOFT PLAN  
Scale 1:50

C.L

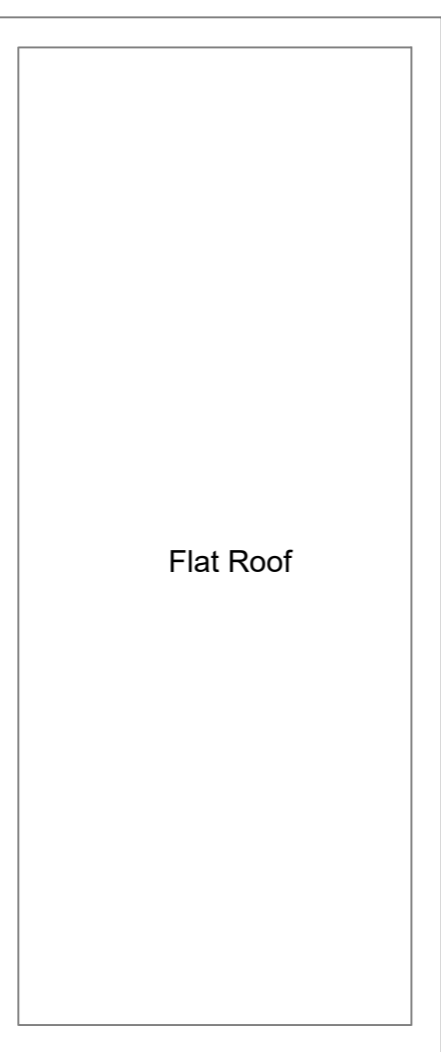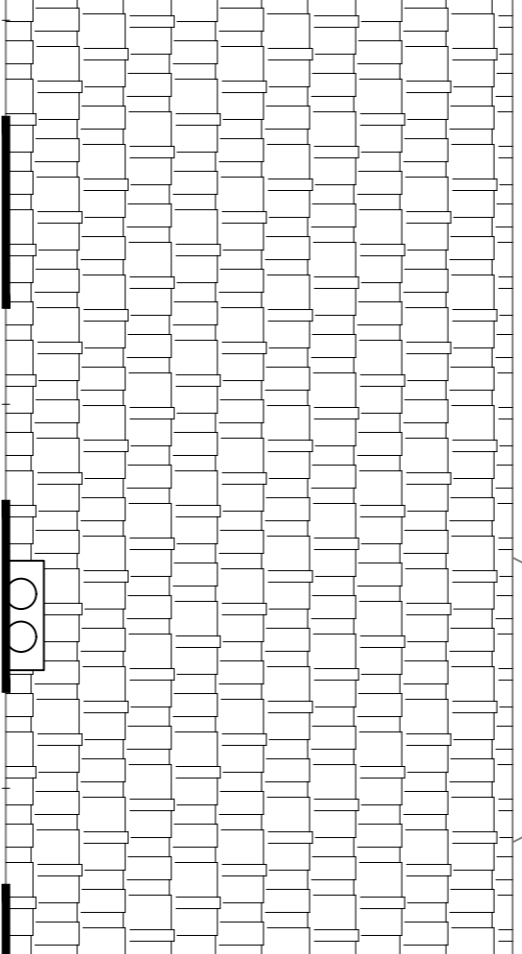


Flat Roof

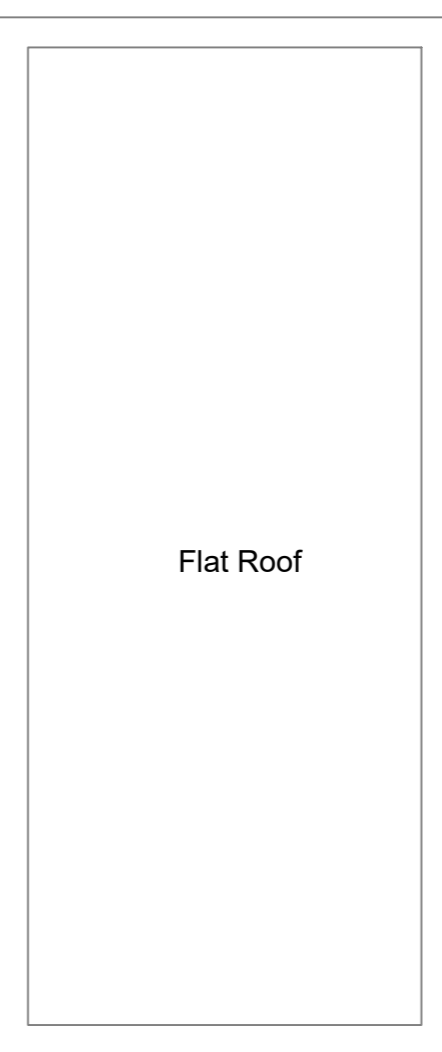

Flat Roof

Loft Room

 

REV	DATE	DESCRIPTION

**Notes**  
All dimensions and levels to be checked on site by contractor prior to preparation of shop drawings and commencement of work on site.

All dimensions are in centimetres unless stated otherwise.

This drawing and the copyrights and patents therein are the property of the Designer and may not be used or reproduced without consent.

This drawing is to be read in conjunction with all relevant consultants' and/or specialists' drawings/documents and any discrepancies or variations are to be notified to the Designer before the affected work commences.

18 Marshall Road  
Woolston  
Warrington  
Cheshire  
WA1 4BS

tel 0744 405 6083  
email g.malkoc@gusuodesign.co.uk



Project:  
38 Bushey Road, Upton Park  
London, E13 9EN

Drawing title:  
Existing Loft and Roof Floor Plan

Scale: 1/50 - A2      Status:

Drawn by: G.MALKOC      Date: FEBRUARY 2024

Project no: 0224/BUSR      Drawing no: 02      Revision: -