




PROPOSED GROUND FLOOR PLAN  
83m<sup>2</sup>

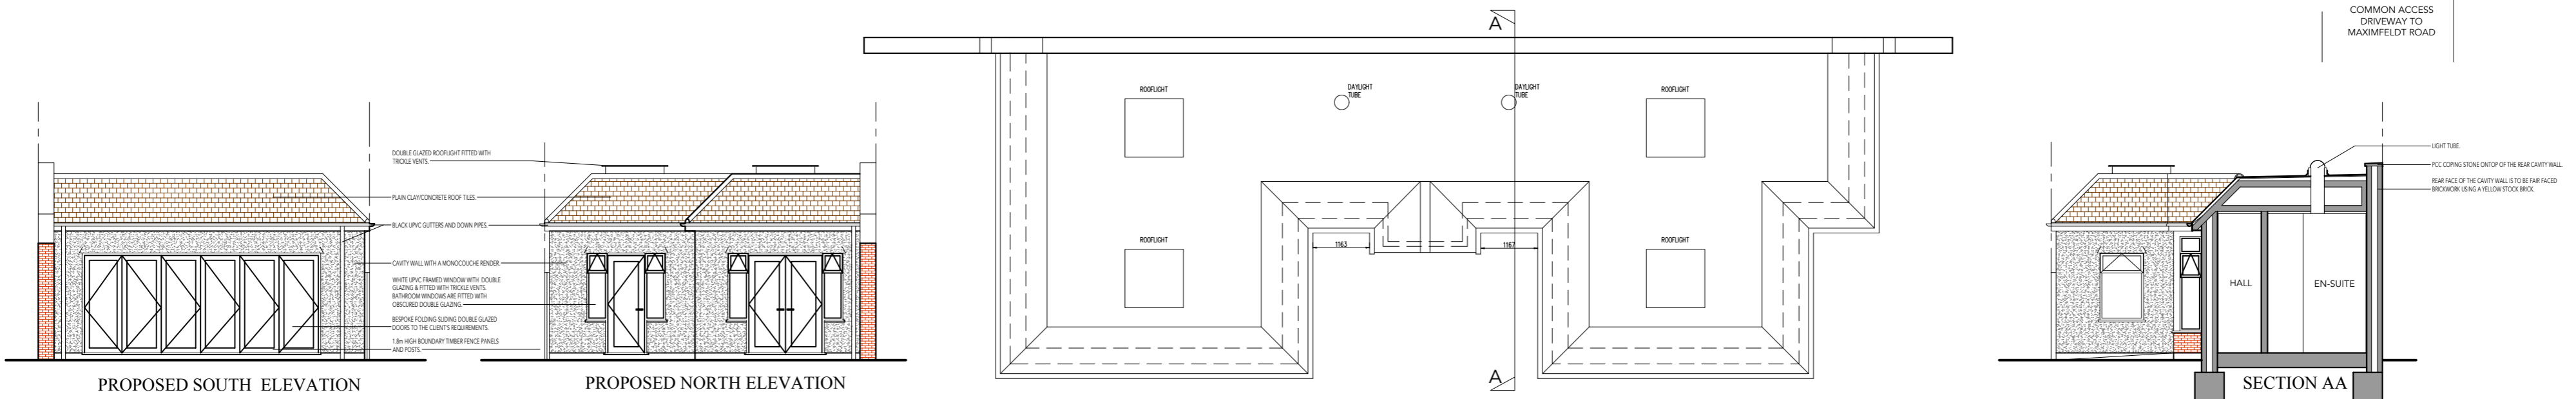


PROPOSED SOUTH ELEVATION


PROPOSED NORTH ELEVATION

PROPOSED FLOOR FLOOR PLAN


SECTION AA

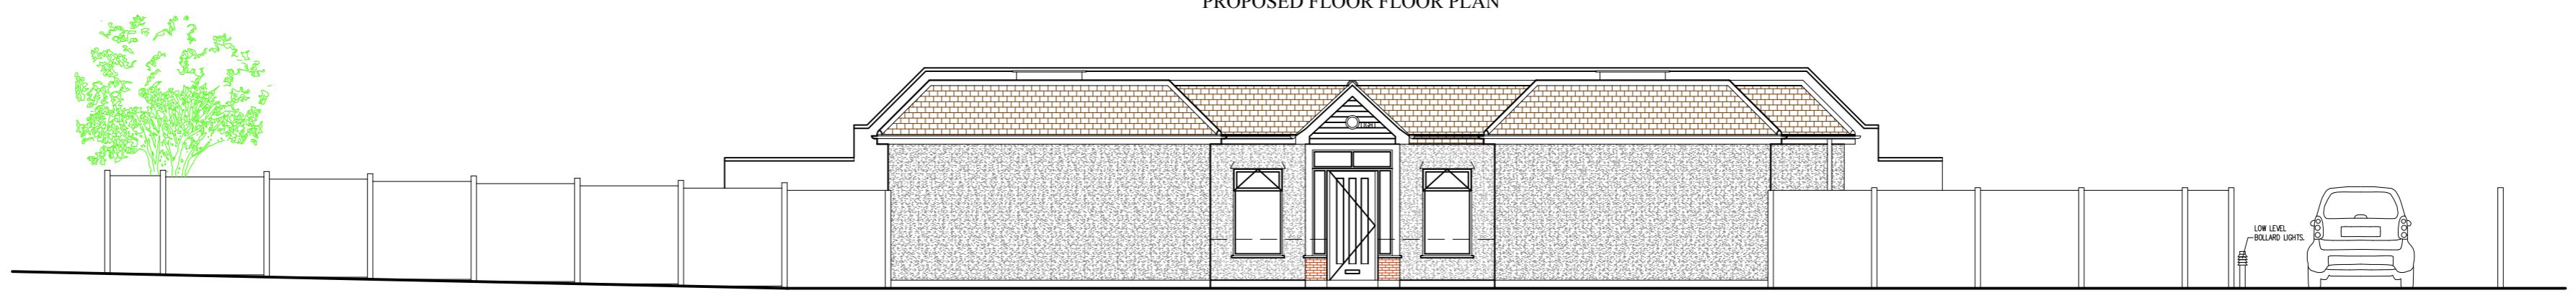


PROPOSED EAST ELEVATION

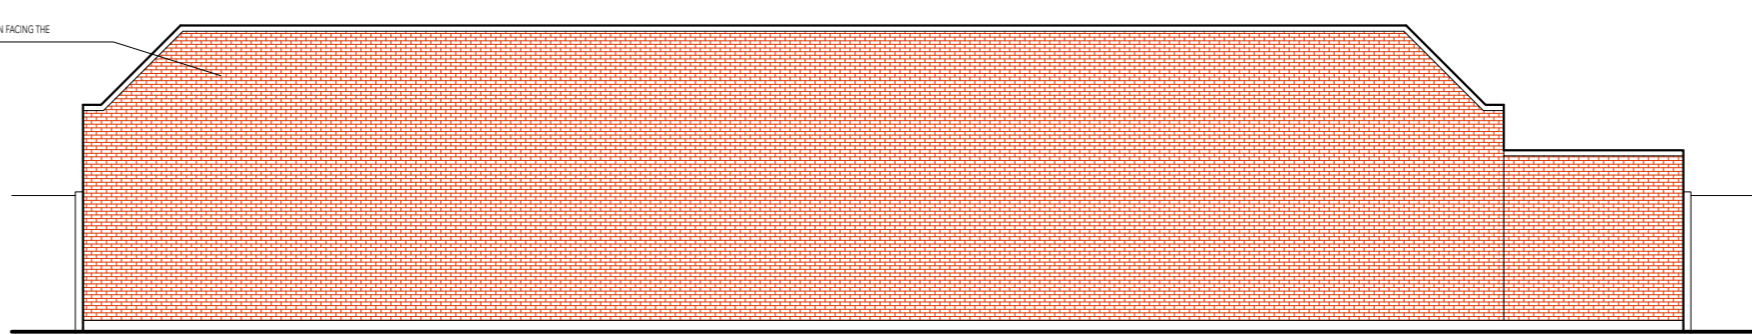

PROPOSED WEST ELEVATION

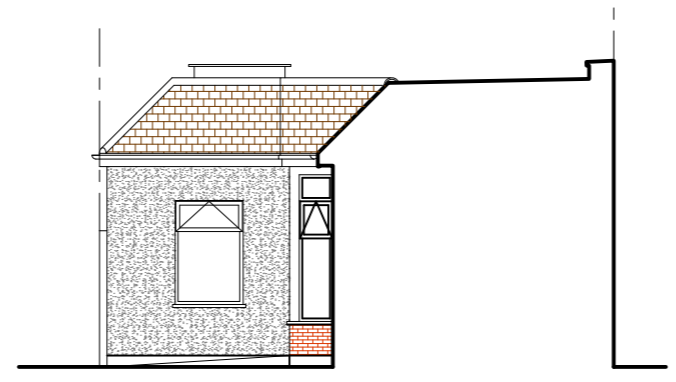

PROPOSED RECESS ELEVATION FACING WEST

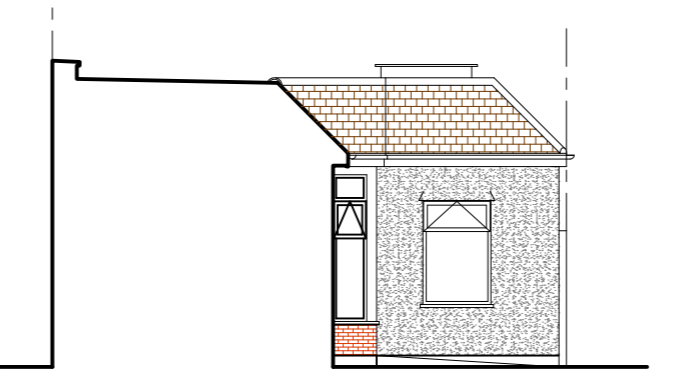

PROPOSED RECESS ELEVATION FACING NORTH

PRACTICE NAME  
JAMES DOLAN ARCHITECT

TEL: 07505 996340  
Email: jamesdolan57@cloud.com

PROJECT  
BACKLAND DEVELOPMENT ON PLOT  
BETWEEN MAXIMFELDT ROAD AND  
WINIFRED ROAD, ERITH, DAB

TITLE  
NEW DETACHED SINGLE STOREY  
DWELLING

PROPOSED PLANS, ELEVATIONS &  
SECTION

SCALE 1:100	DATE SEPT 2023	DRAWN BY: JD
----------------	-------------------	-----------------

DWG No. MR/2023/01	REVISION
-----------------------	----------