


Existing Ground Floor Plan

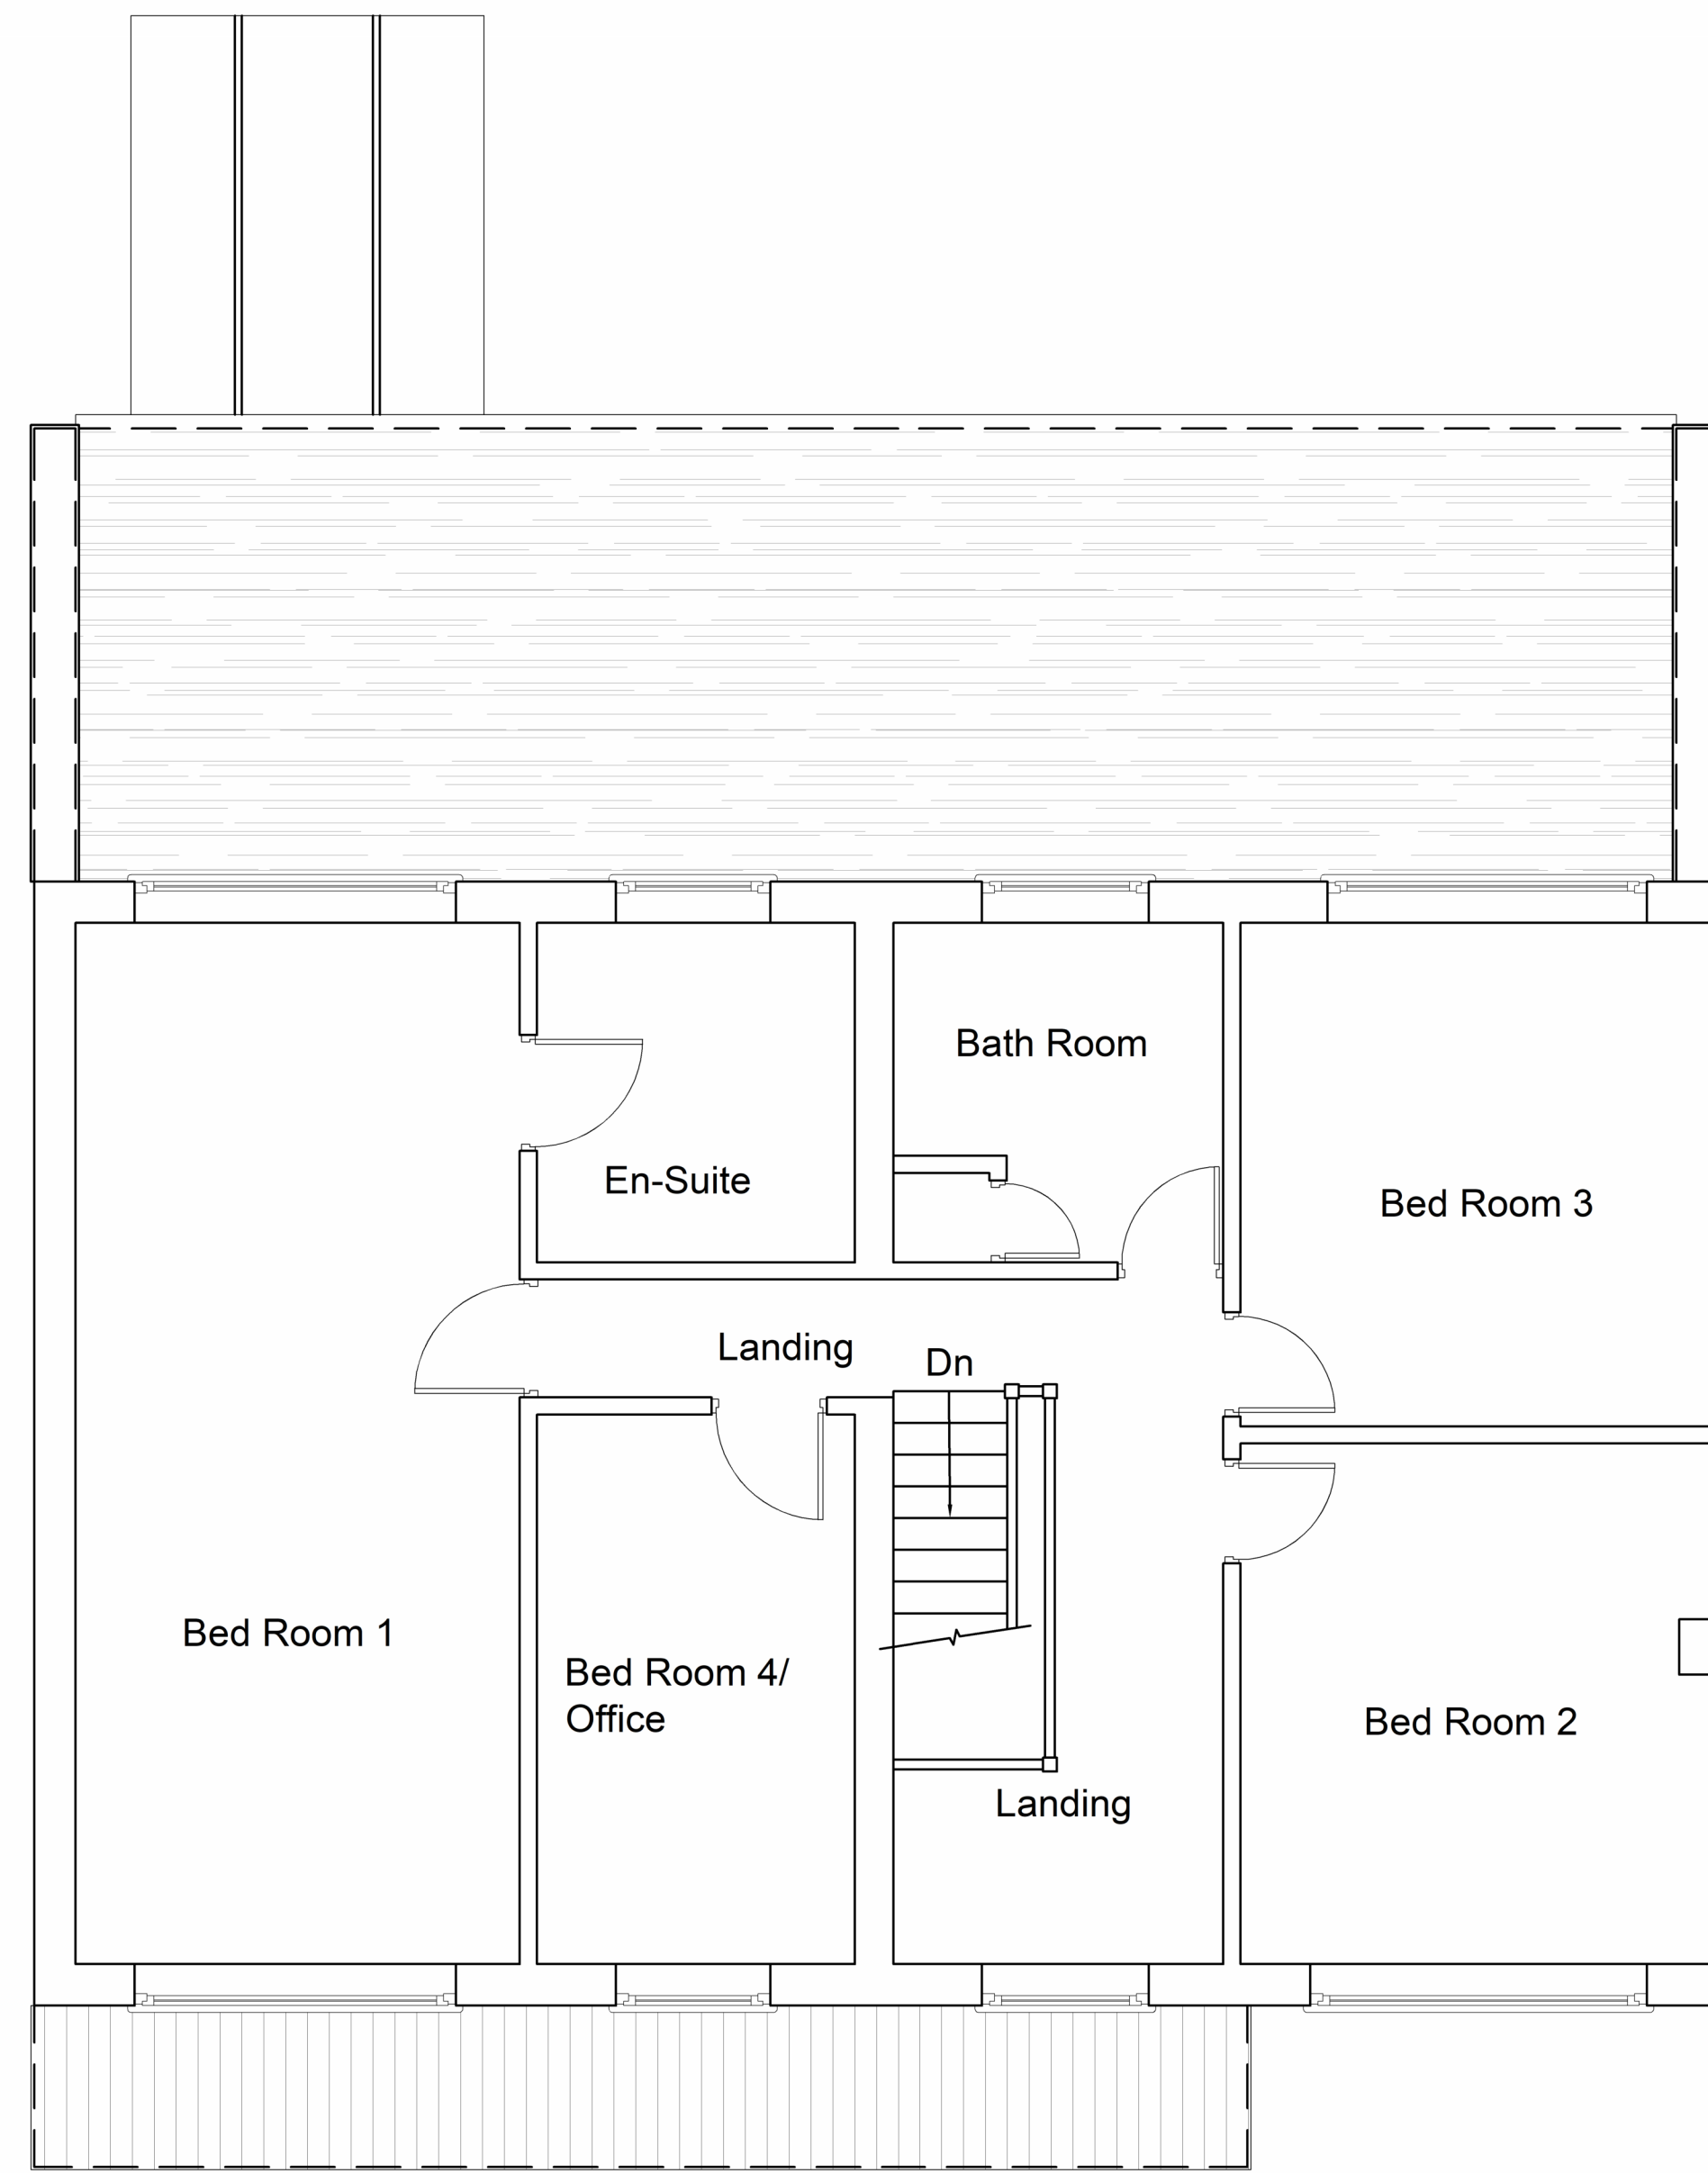

Existing First Floor Plan

SCALE: 1:50

TITLE:
Proposed Single Storey Rear Extension and Loft with Rear Dormer
@ 18 Hurstwood Avenue, Bexley DA5 3PH

DRAWING TITLE:
General Arrangement Plans
Showing Existing Ground and First
Floor plans

SCALE: 1:50 @A1
DATE: Sep 2023
DWG NO: 1494/ 01B

D.R.A LUMSDEN
D.R.A LUMSDEN LTD.
BEng(Hons) C.Eng. M.I.Struct.E.
23 Castletfields, Istead Rise, Kent DA13 9EJ