





Proposed Front Elevation



Proposed Rear Elevation

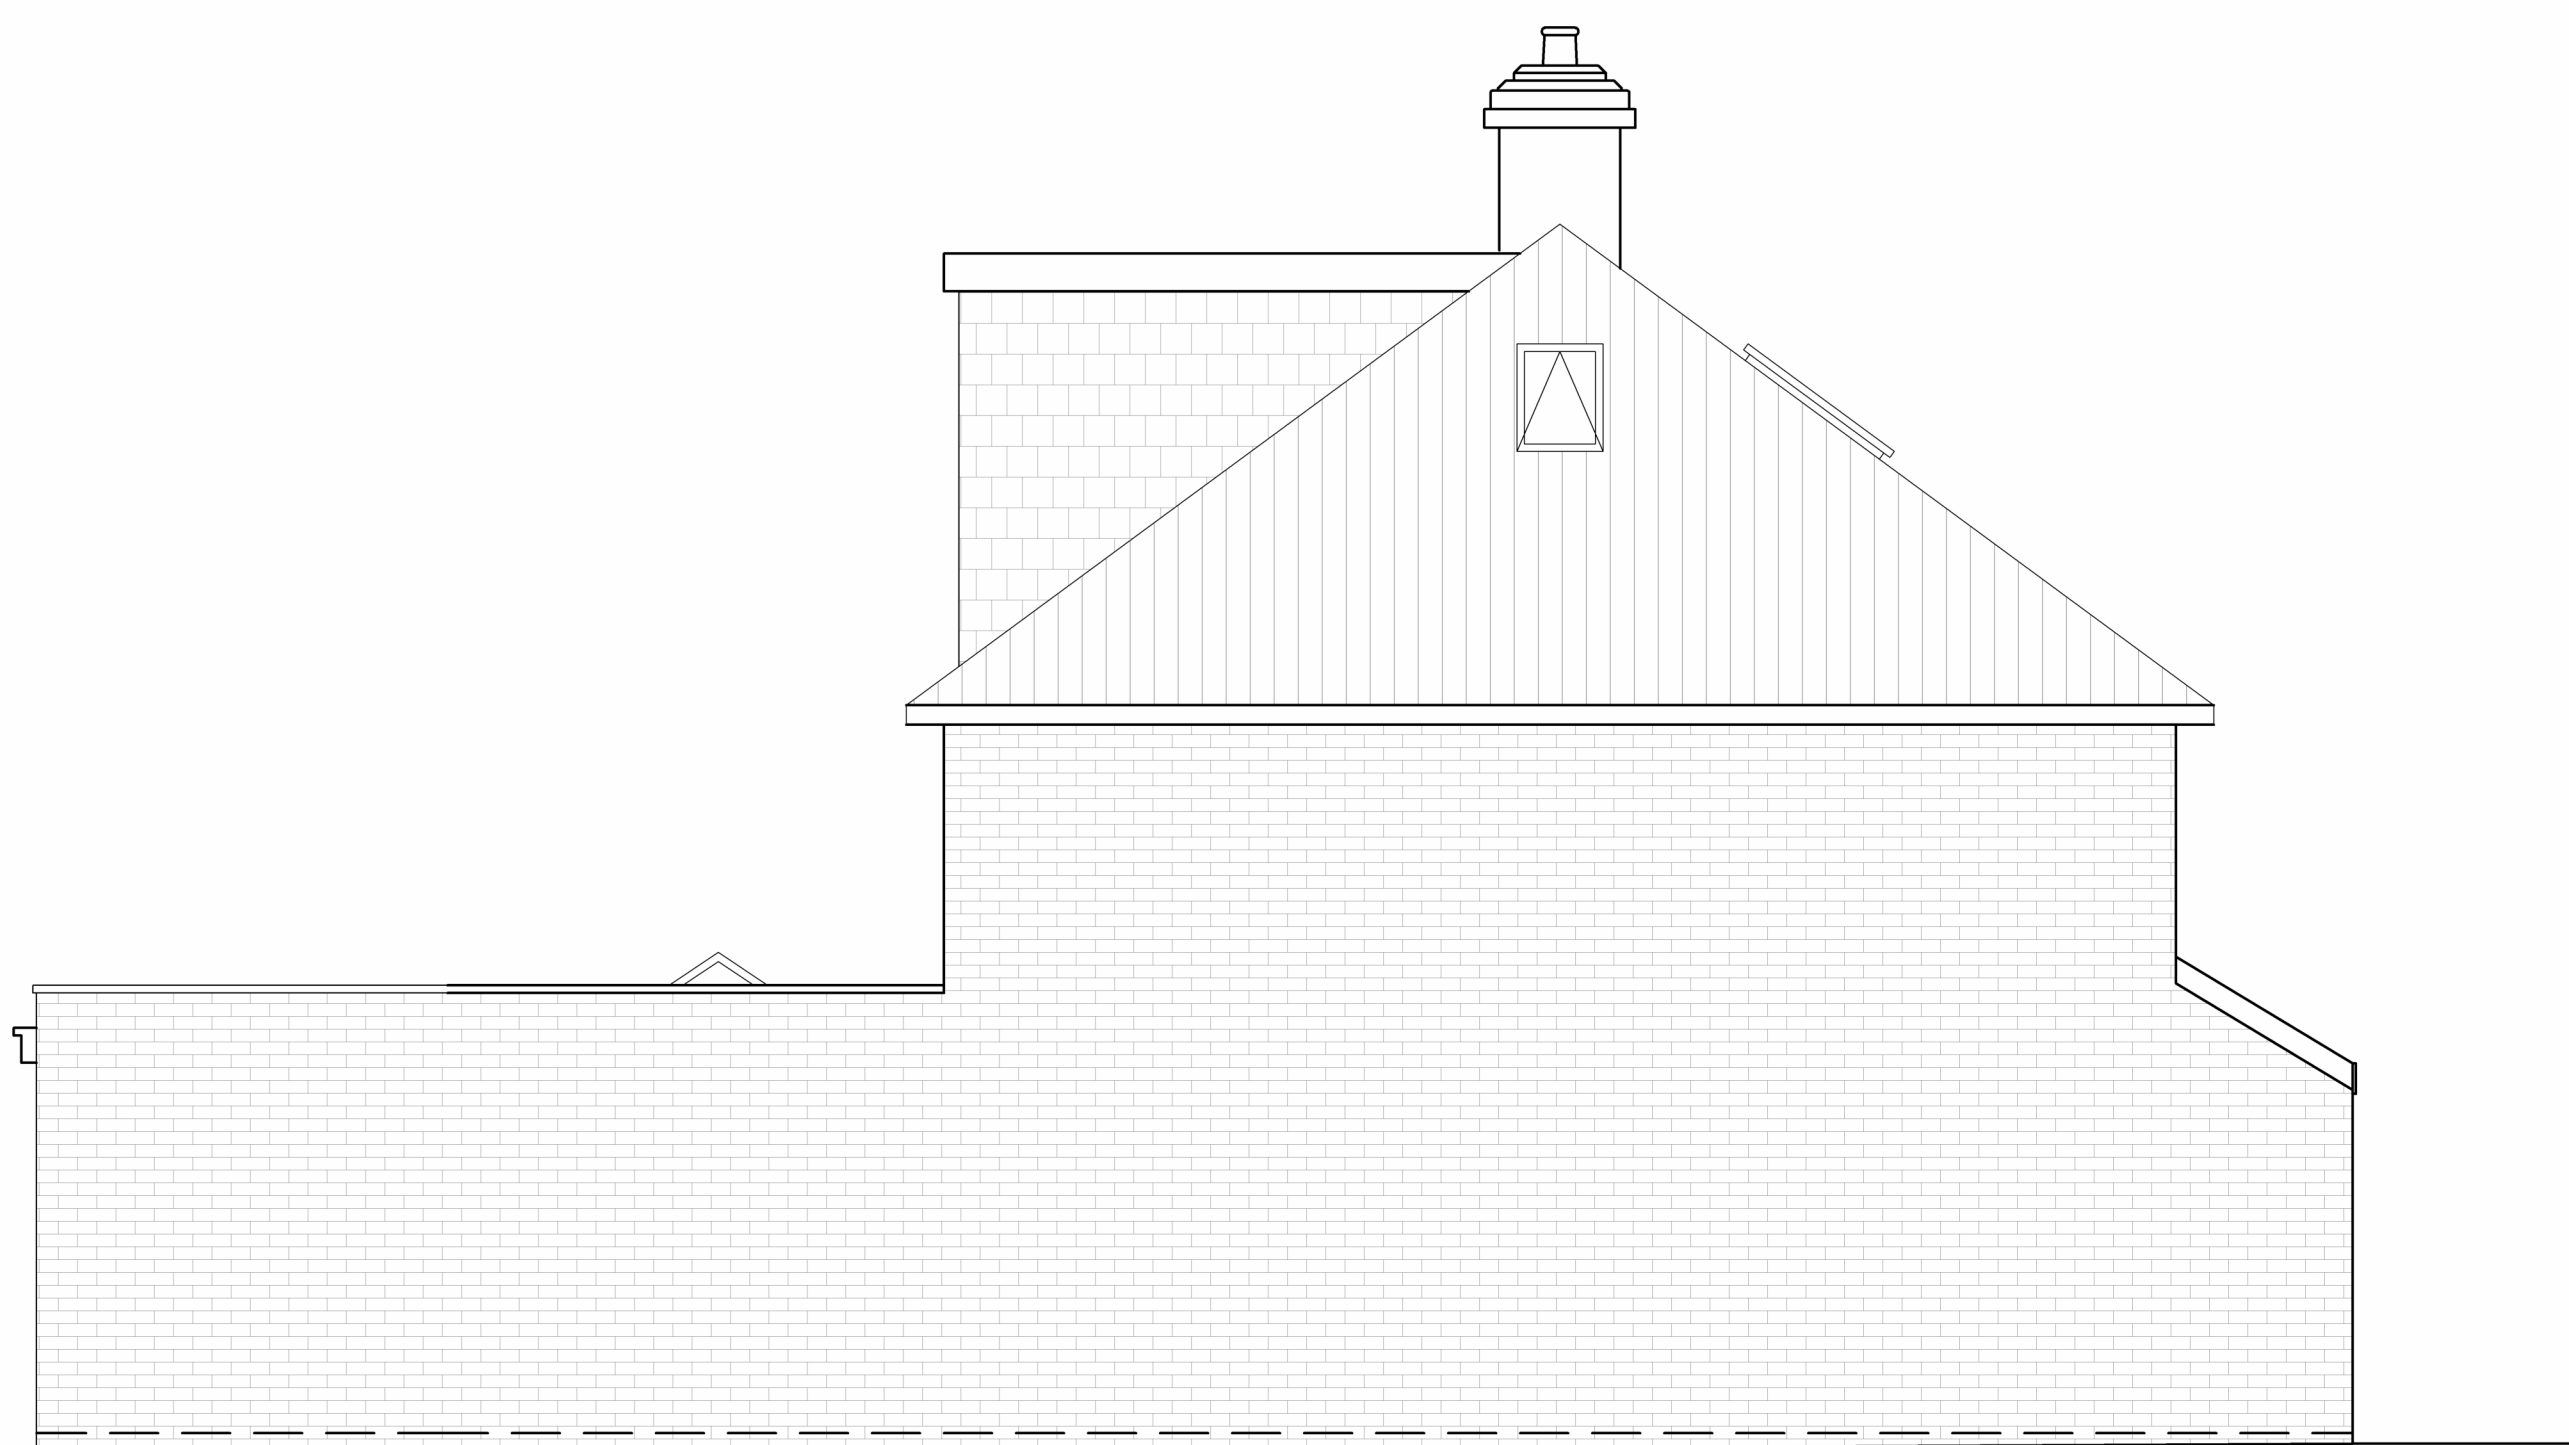

Proposed Left Side Elevation

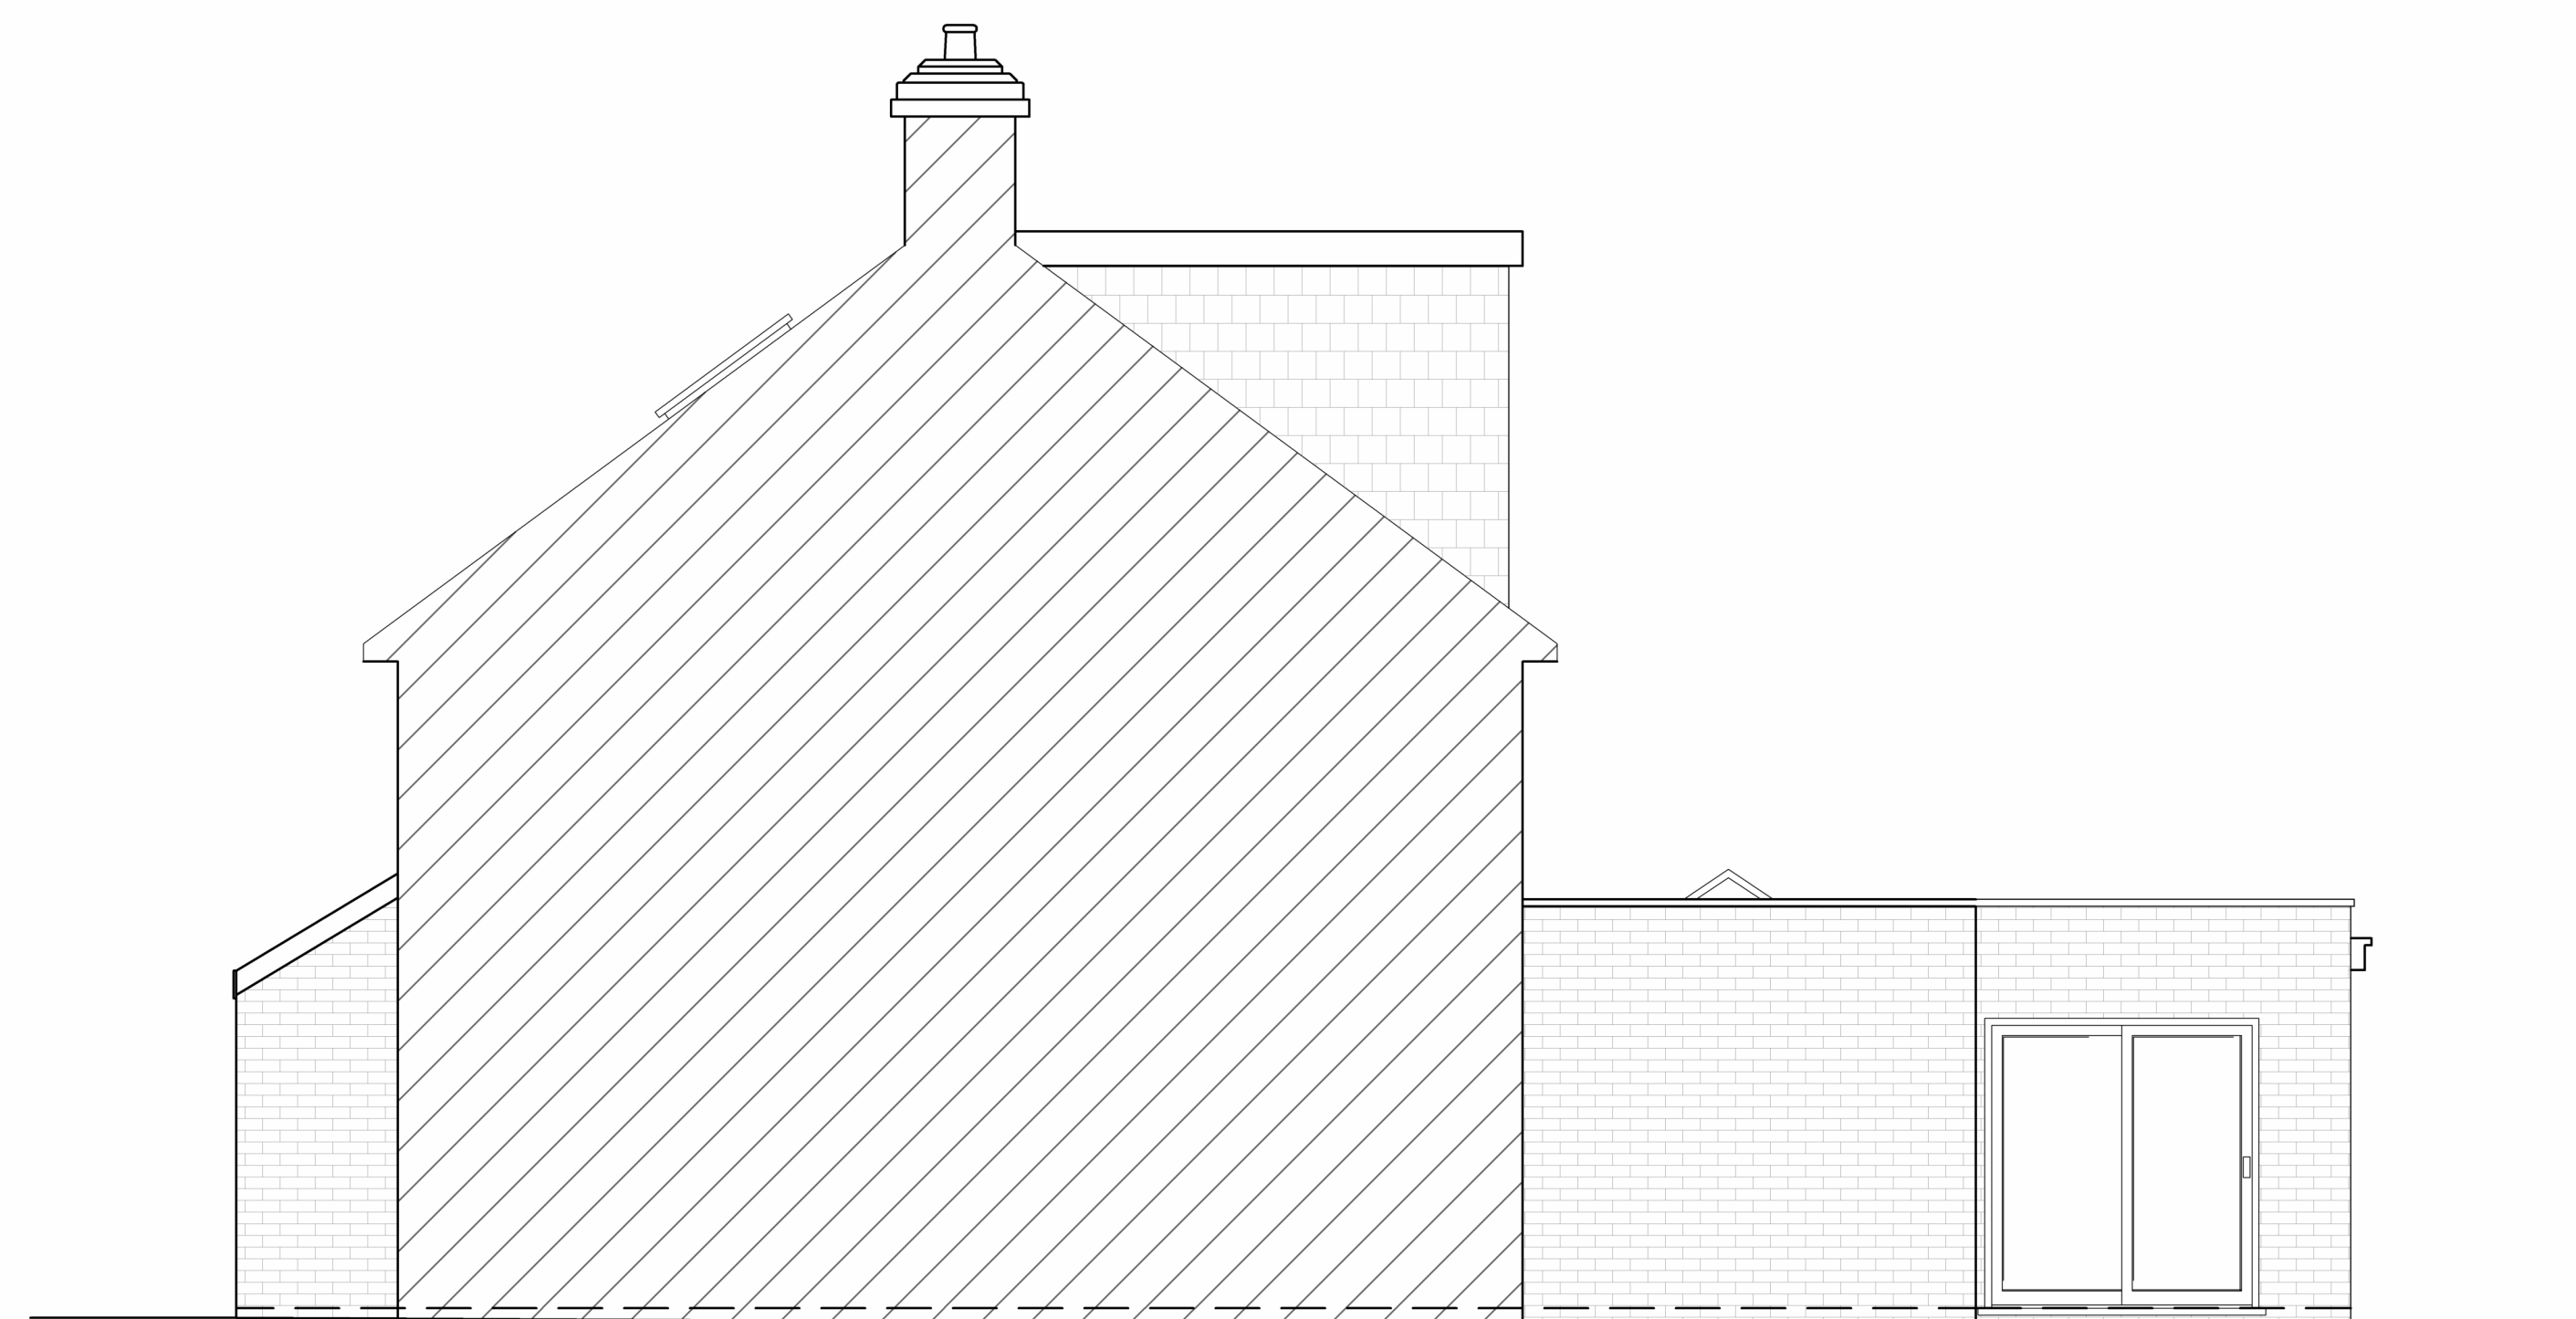

Proposed Right Side Elevation

TITLE: Proposed Single Storey Rear Extension and Loft with Rear Dormer @ 18 Hurstwood Avenue, Bexley DA5 3PH				
DRAWING TITLE: Proposed Front , Rear And Side Elevations		SCALE 1:50 @A1	DATE JAN 2024	DWG NO 1494/05C
© R. A. LUMSDEN D. R. A. LUMSDEN LTD. BEng(Hons)C.Eng.M.I.Struct.E. 23 Castlefields, Istead Rise, Kent DA13 9EJ				