





Existing Front Elevation



Existing Rear Elevation

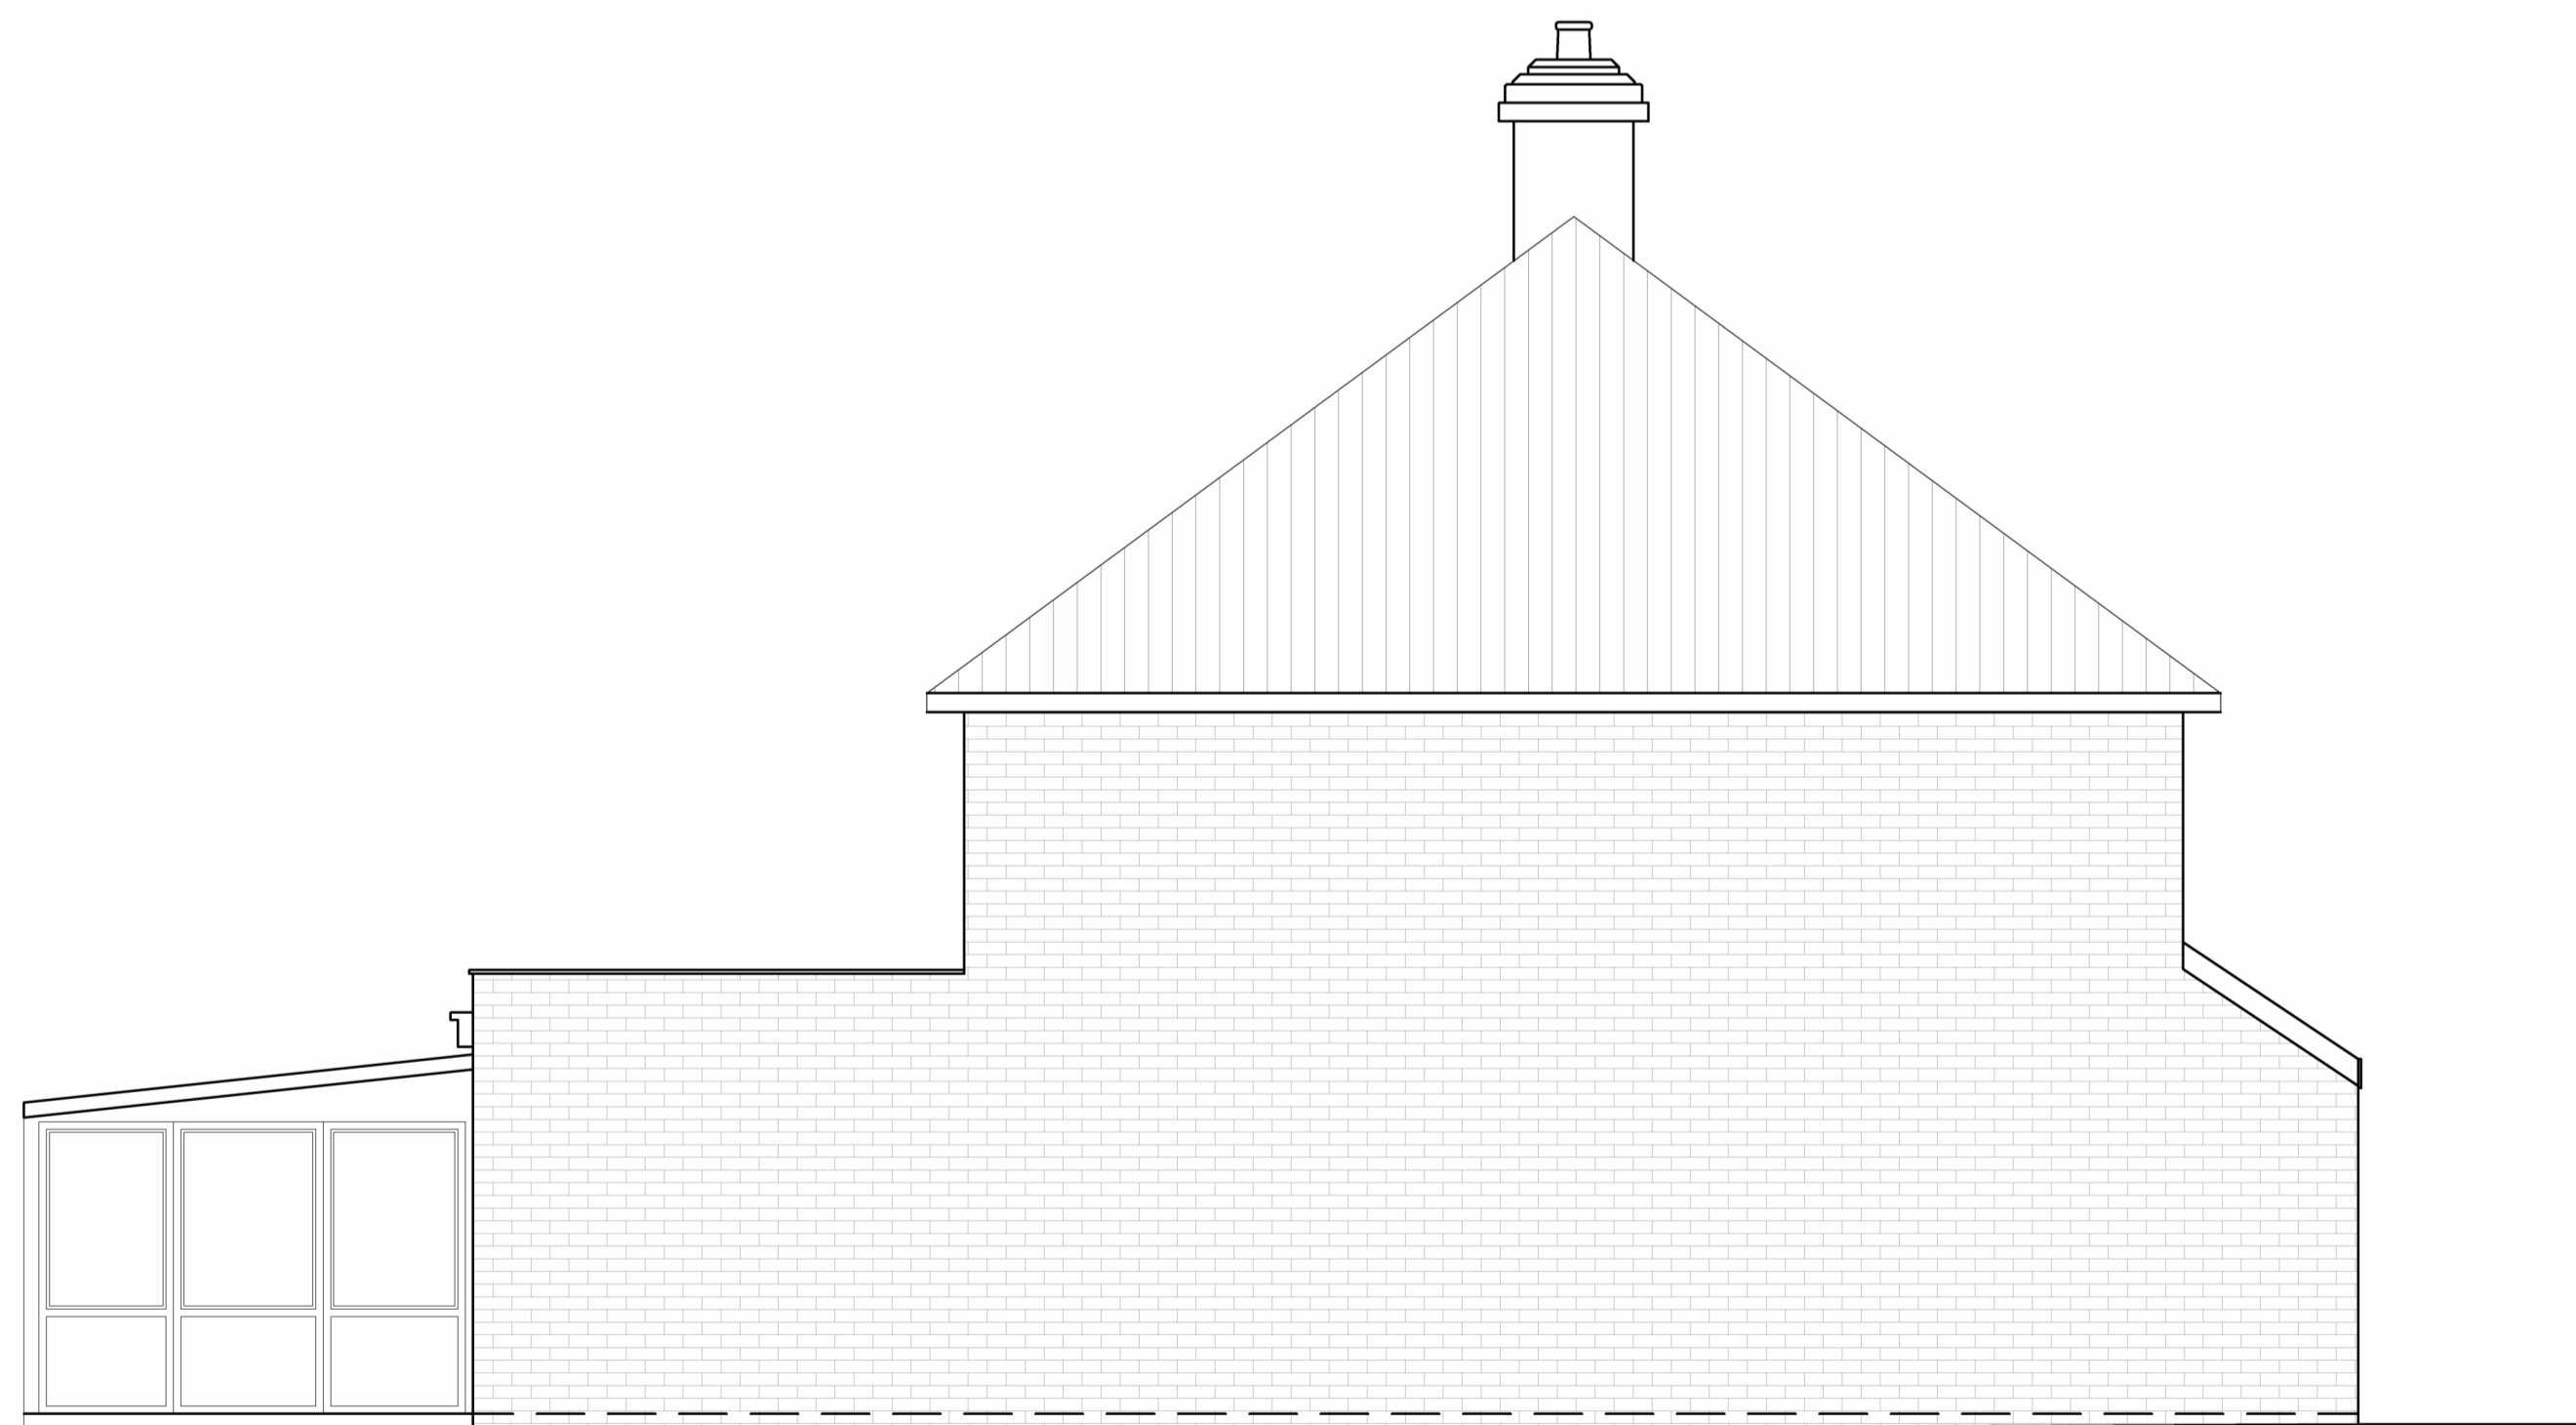

Existing Left Side Elevation

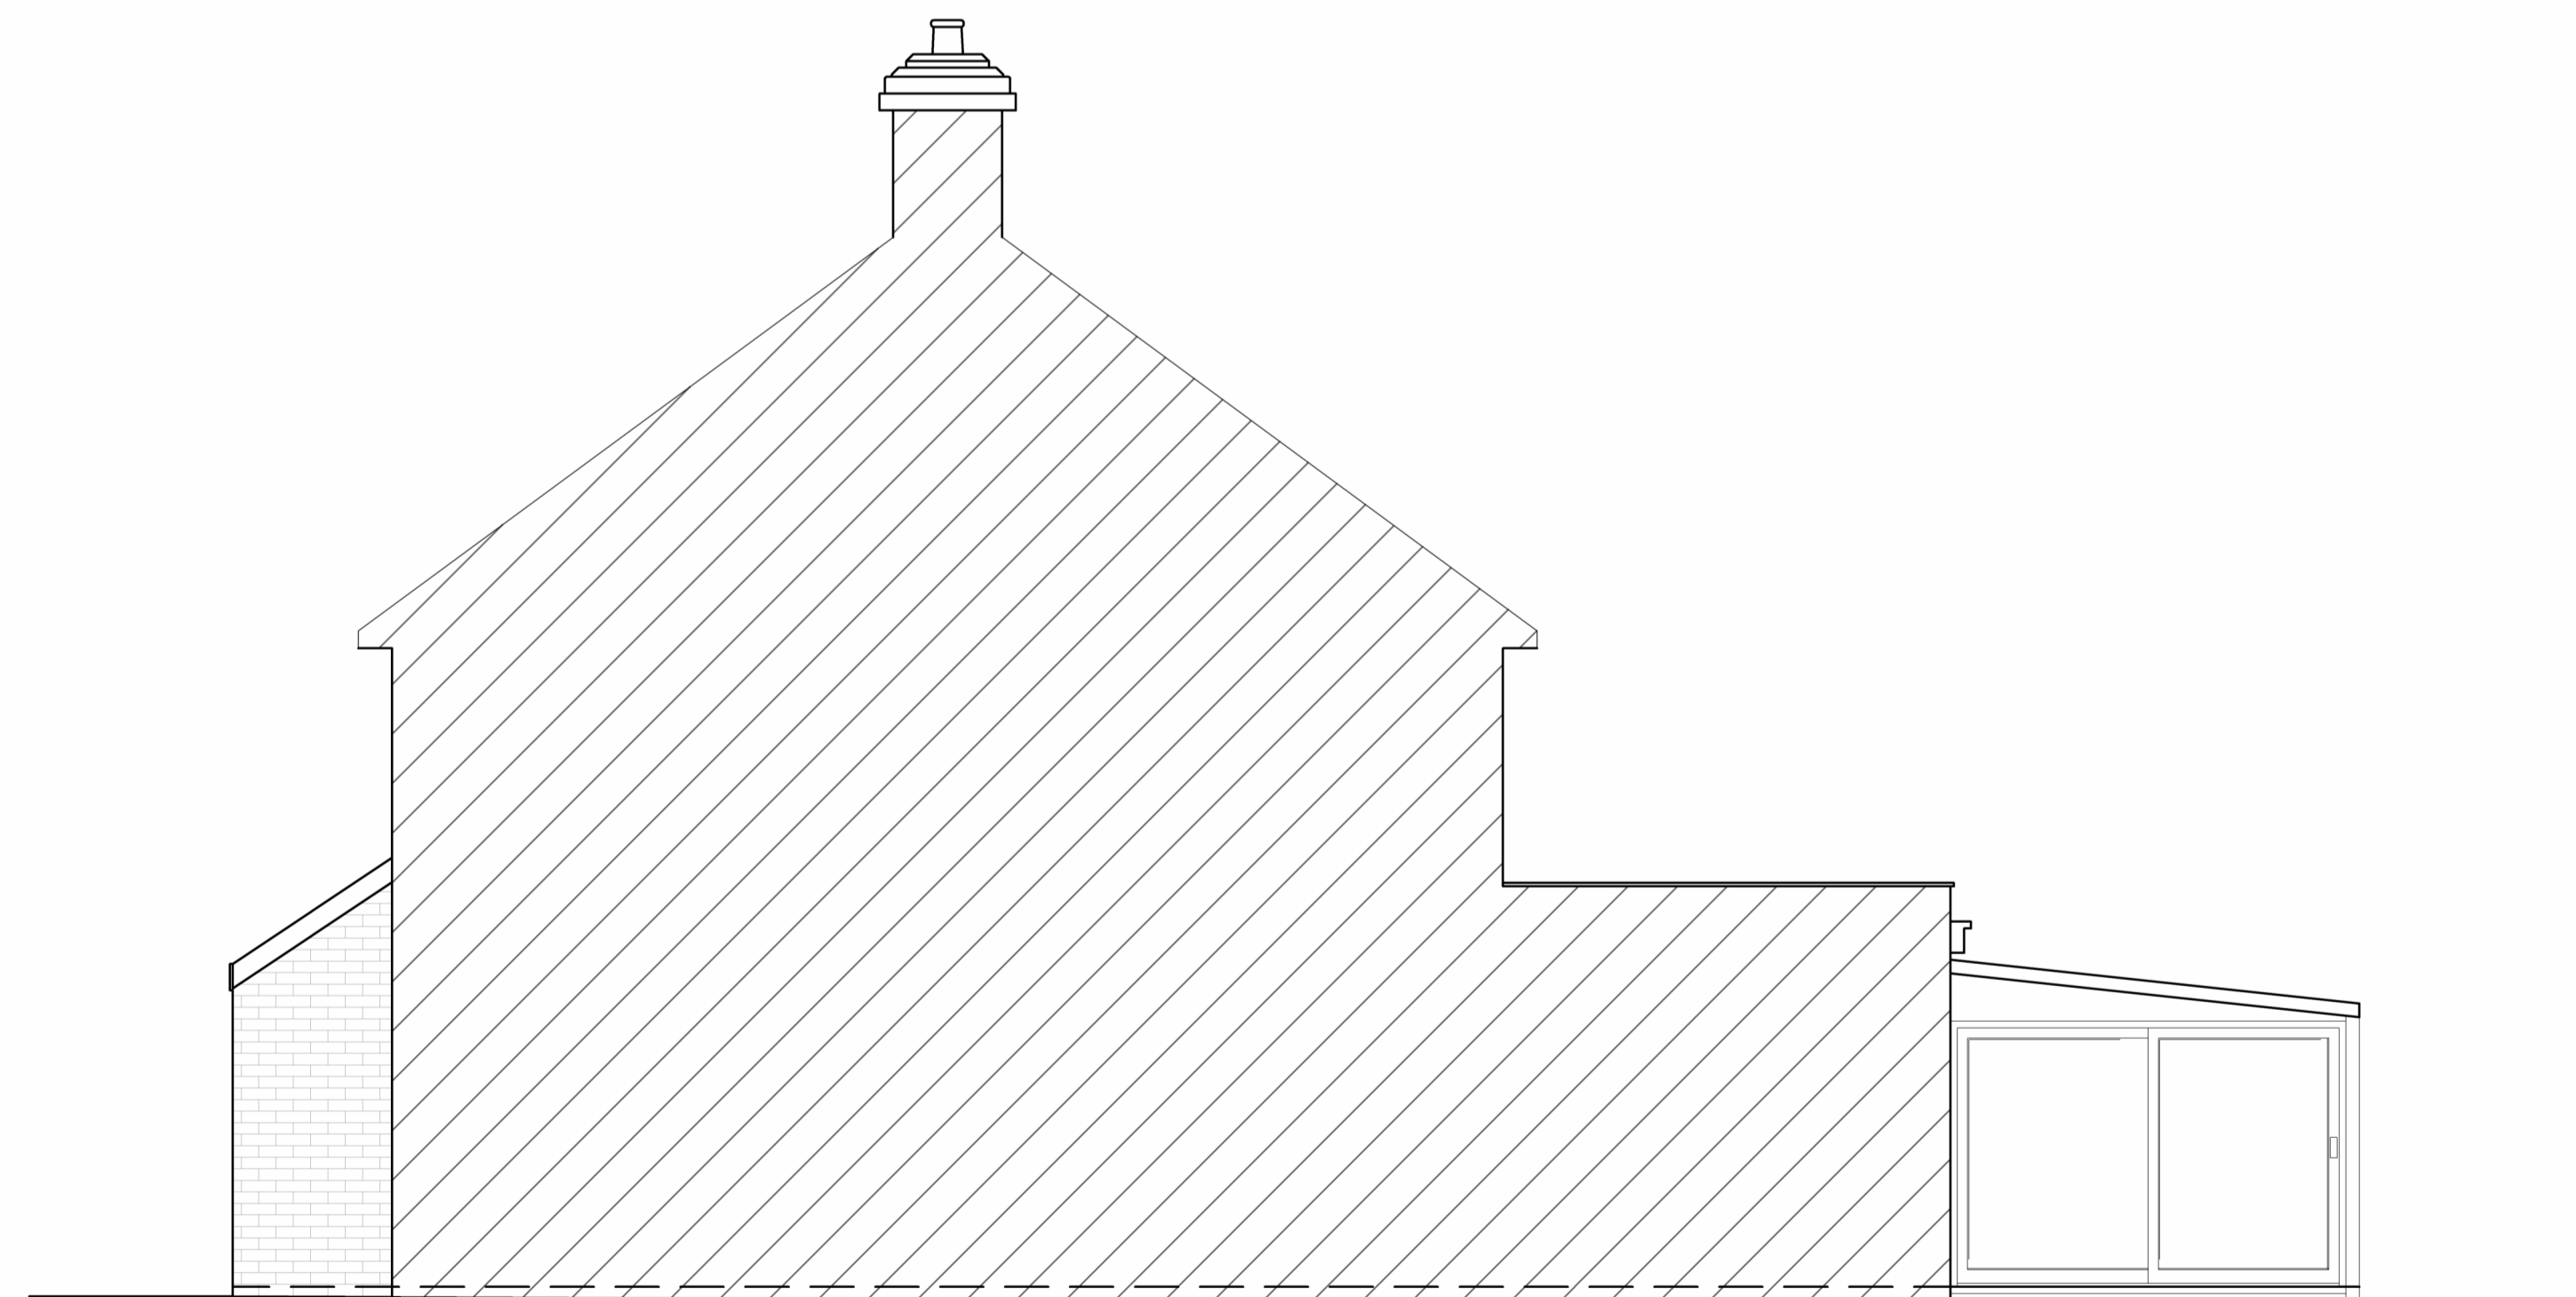

Existing Right Side Elevation

SCALE 1:50

TITLE:
Proposed Single Storey Rear Extension and Loft with Rear Dormer
@ 18 Hurstwood Avenue, Bexley DA5 3PH

DRAWING TITLE: Existing Front , Rear And Side Elevations	SCALE 1:50 @A1	DATE Sep 2023	DWG NO 1494/03B
--	--------------------------	-------------------------	---------------------------

D.R.A LUMSDEN
D.R.A LUMSDEN LTD.
BEng(Hons)C.Eng.M.I.Struct.E.
23 Castletfields, Istead Rise, Kent DA13 9EJ