


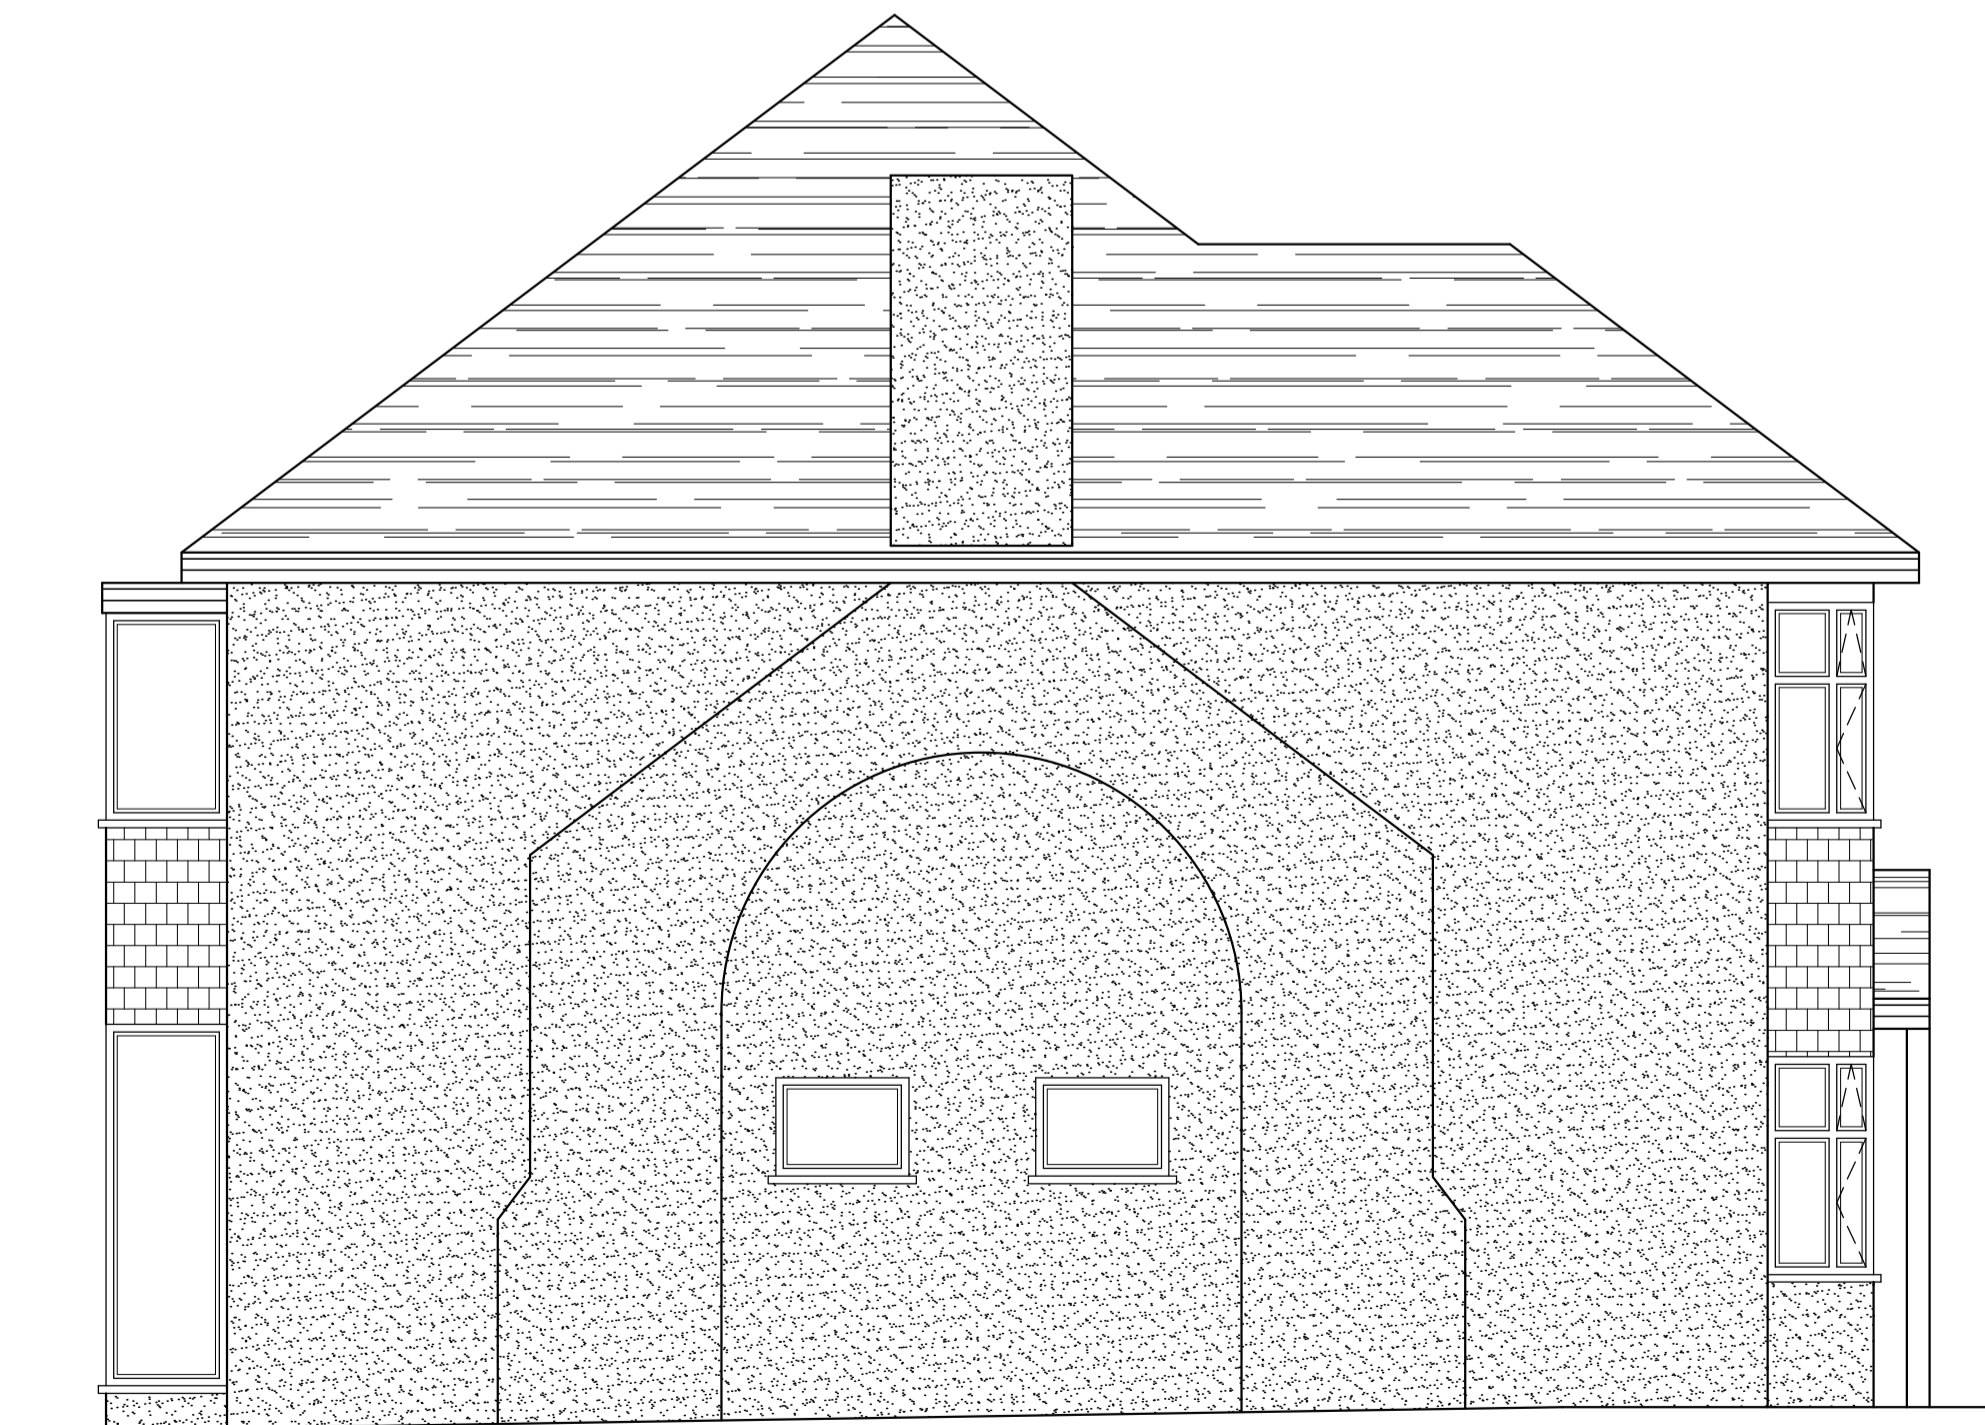


EXISTING SIDE ELEVATION A  
SCALE 1:50



EXISTING REAR ELEVATION  
SCALE 1:50



EXISTING SIDE ELEVATION B  
SCALE 1:50

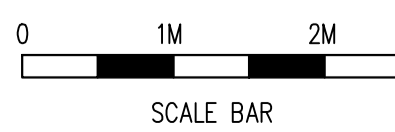

Rev	Date	By	Chk	Revisions

Client  
MR & MRS A GEORGE

Job Title  
SINGLE STOREY REAR EXTENSION  
AT 43 RECTORY LANE  
SIDCUP  
KENT DA14 4QN

**ARCHITECTURAL CONSULTANTS**

**ANDERSON NORTH LIMITED**  
Glen Lodge  
Priory Close, East Farleigh  
Kent ME15 0EY  
Tel: 01732 522 455  
Mob: 07957 627 440

Scale AS SHOWN @ A1 Date 29/01/24

Drawing Title  
EXISTING ELEVATIONS

Drawing No. 43-RECTORY-LANE-02 Rev. A