



EXISTING ROOF PLAN  
Scale 1:50

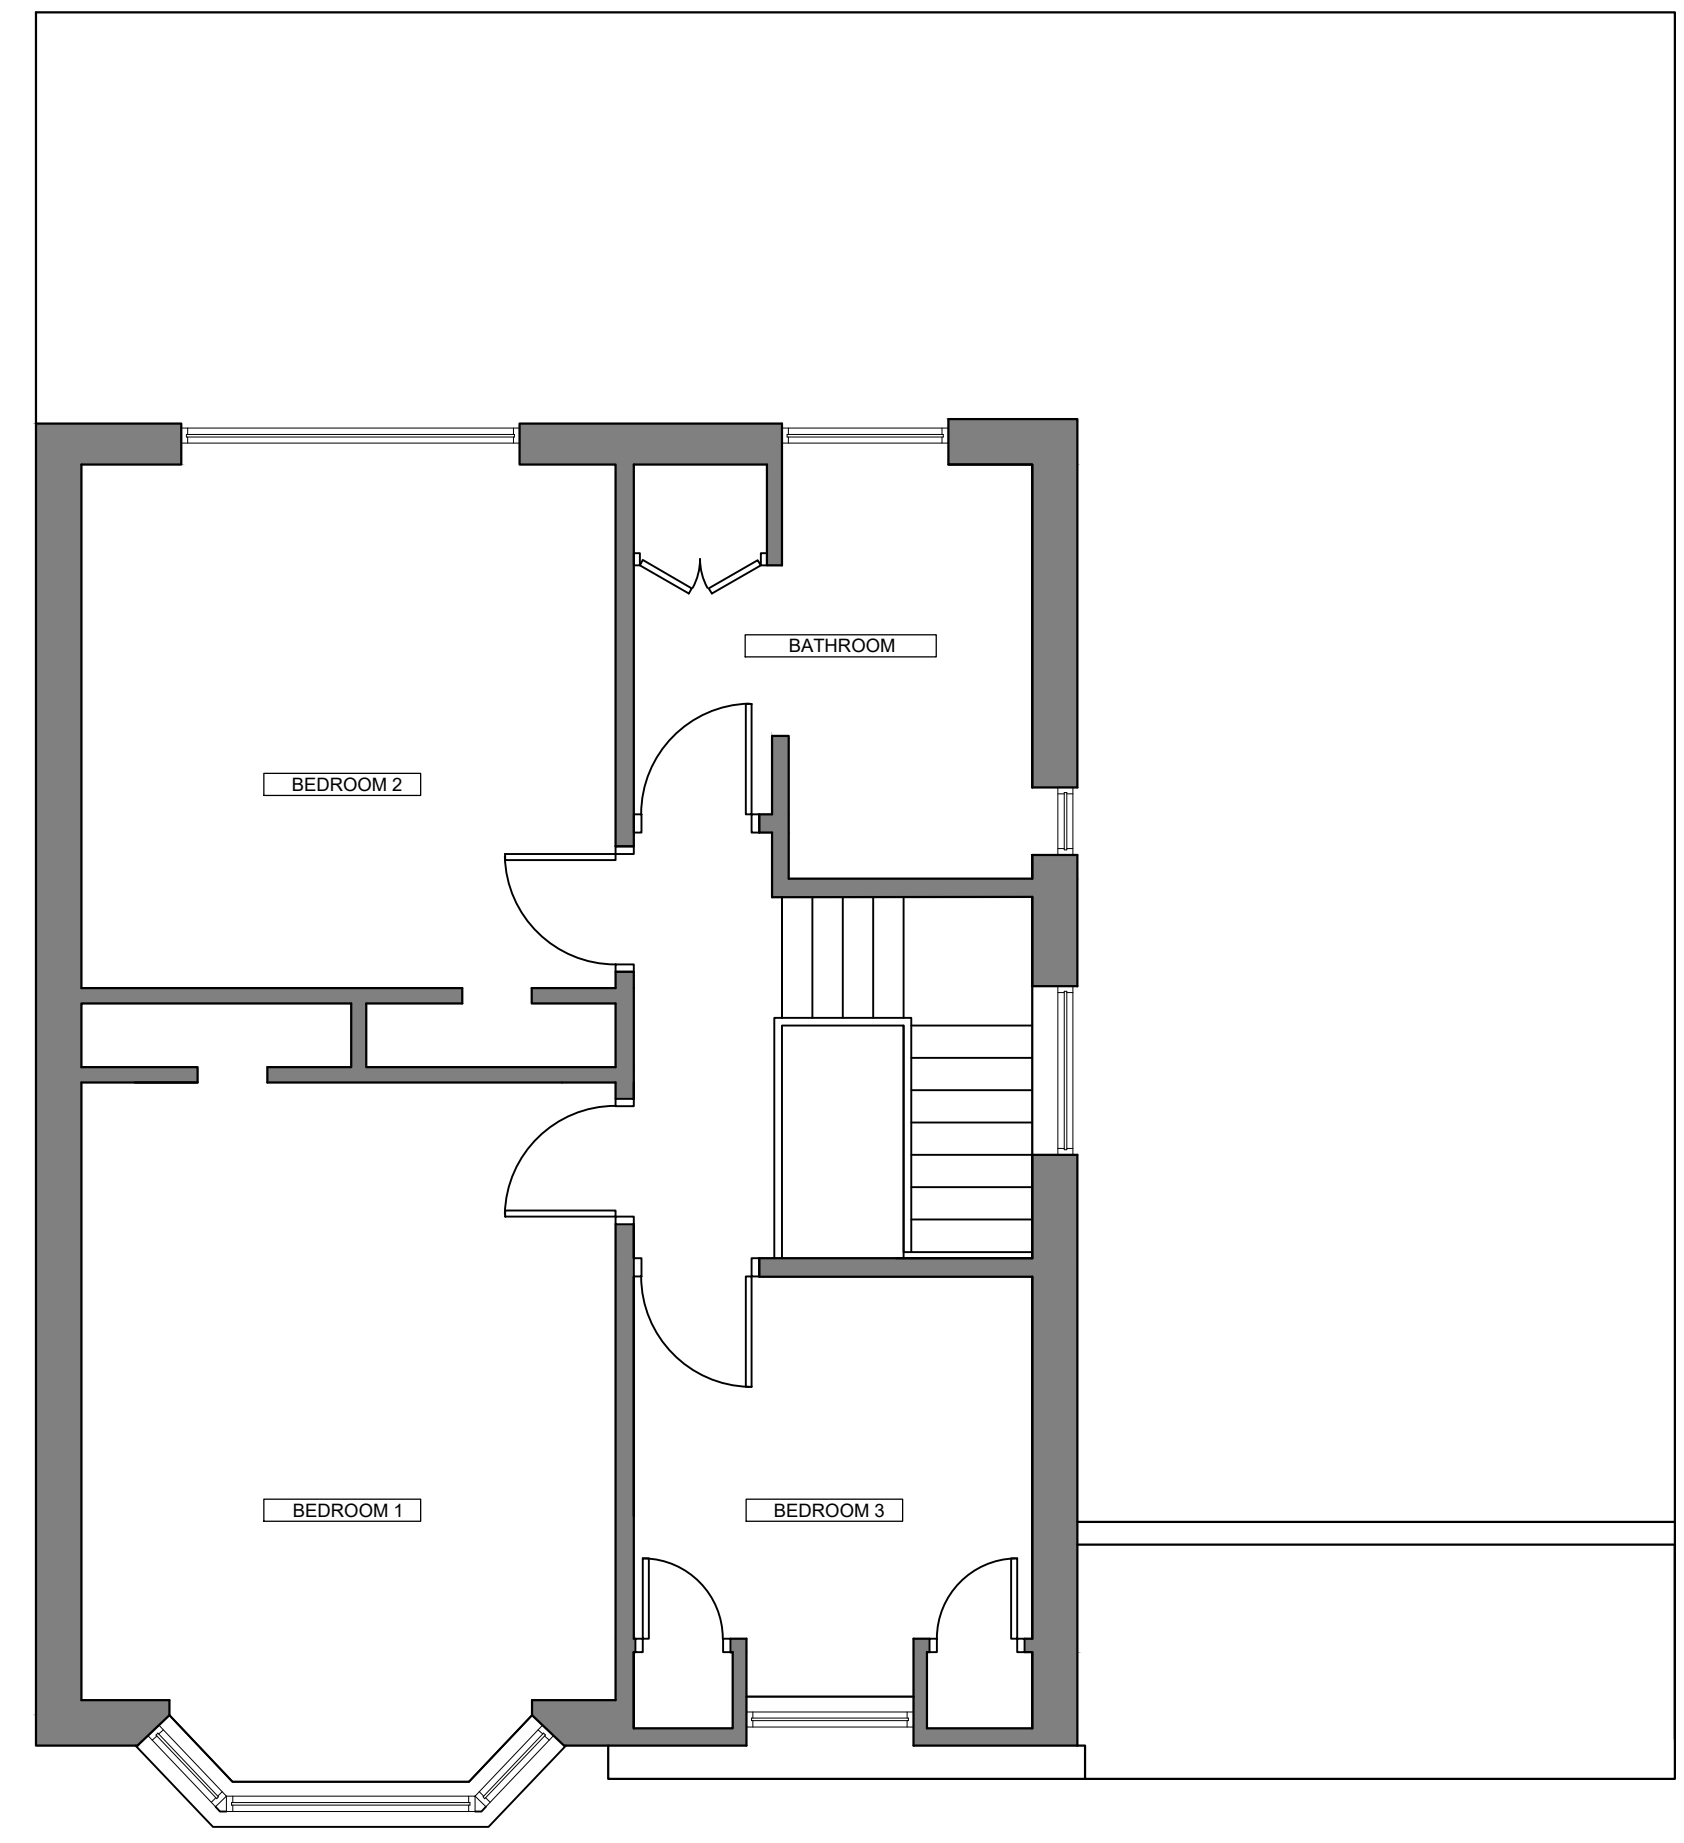

EXISTING FIRST FLOOR PLAN  
Scale 1:50

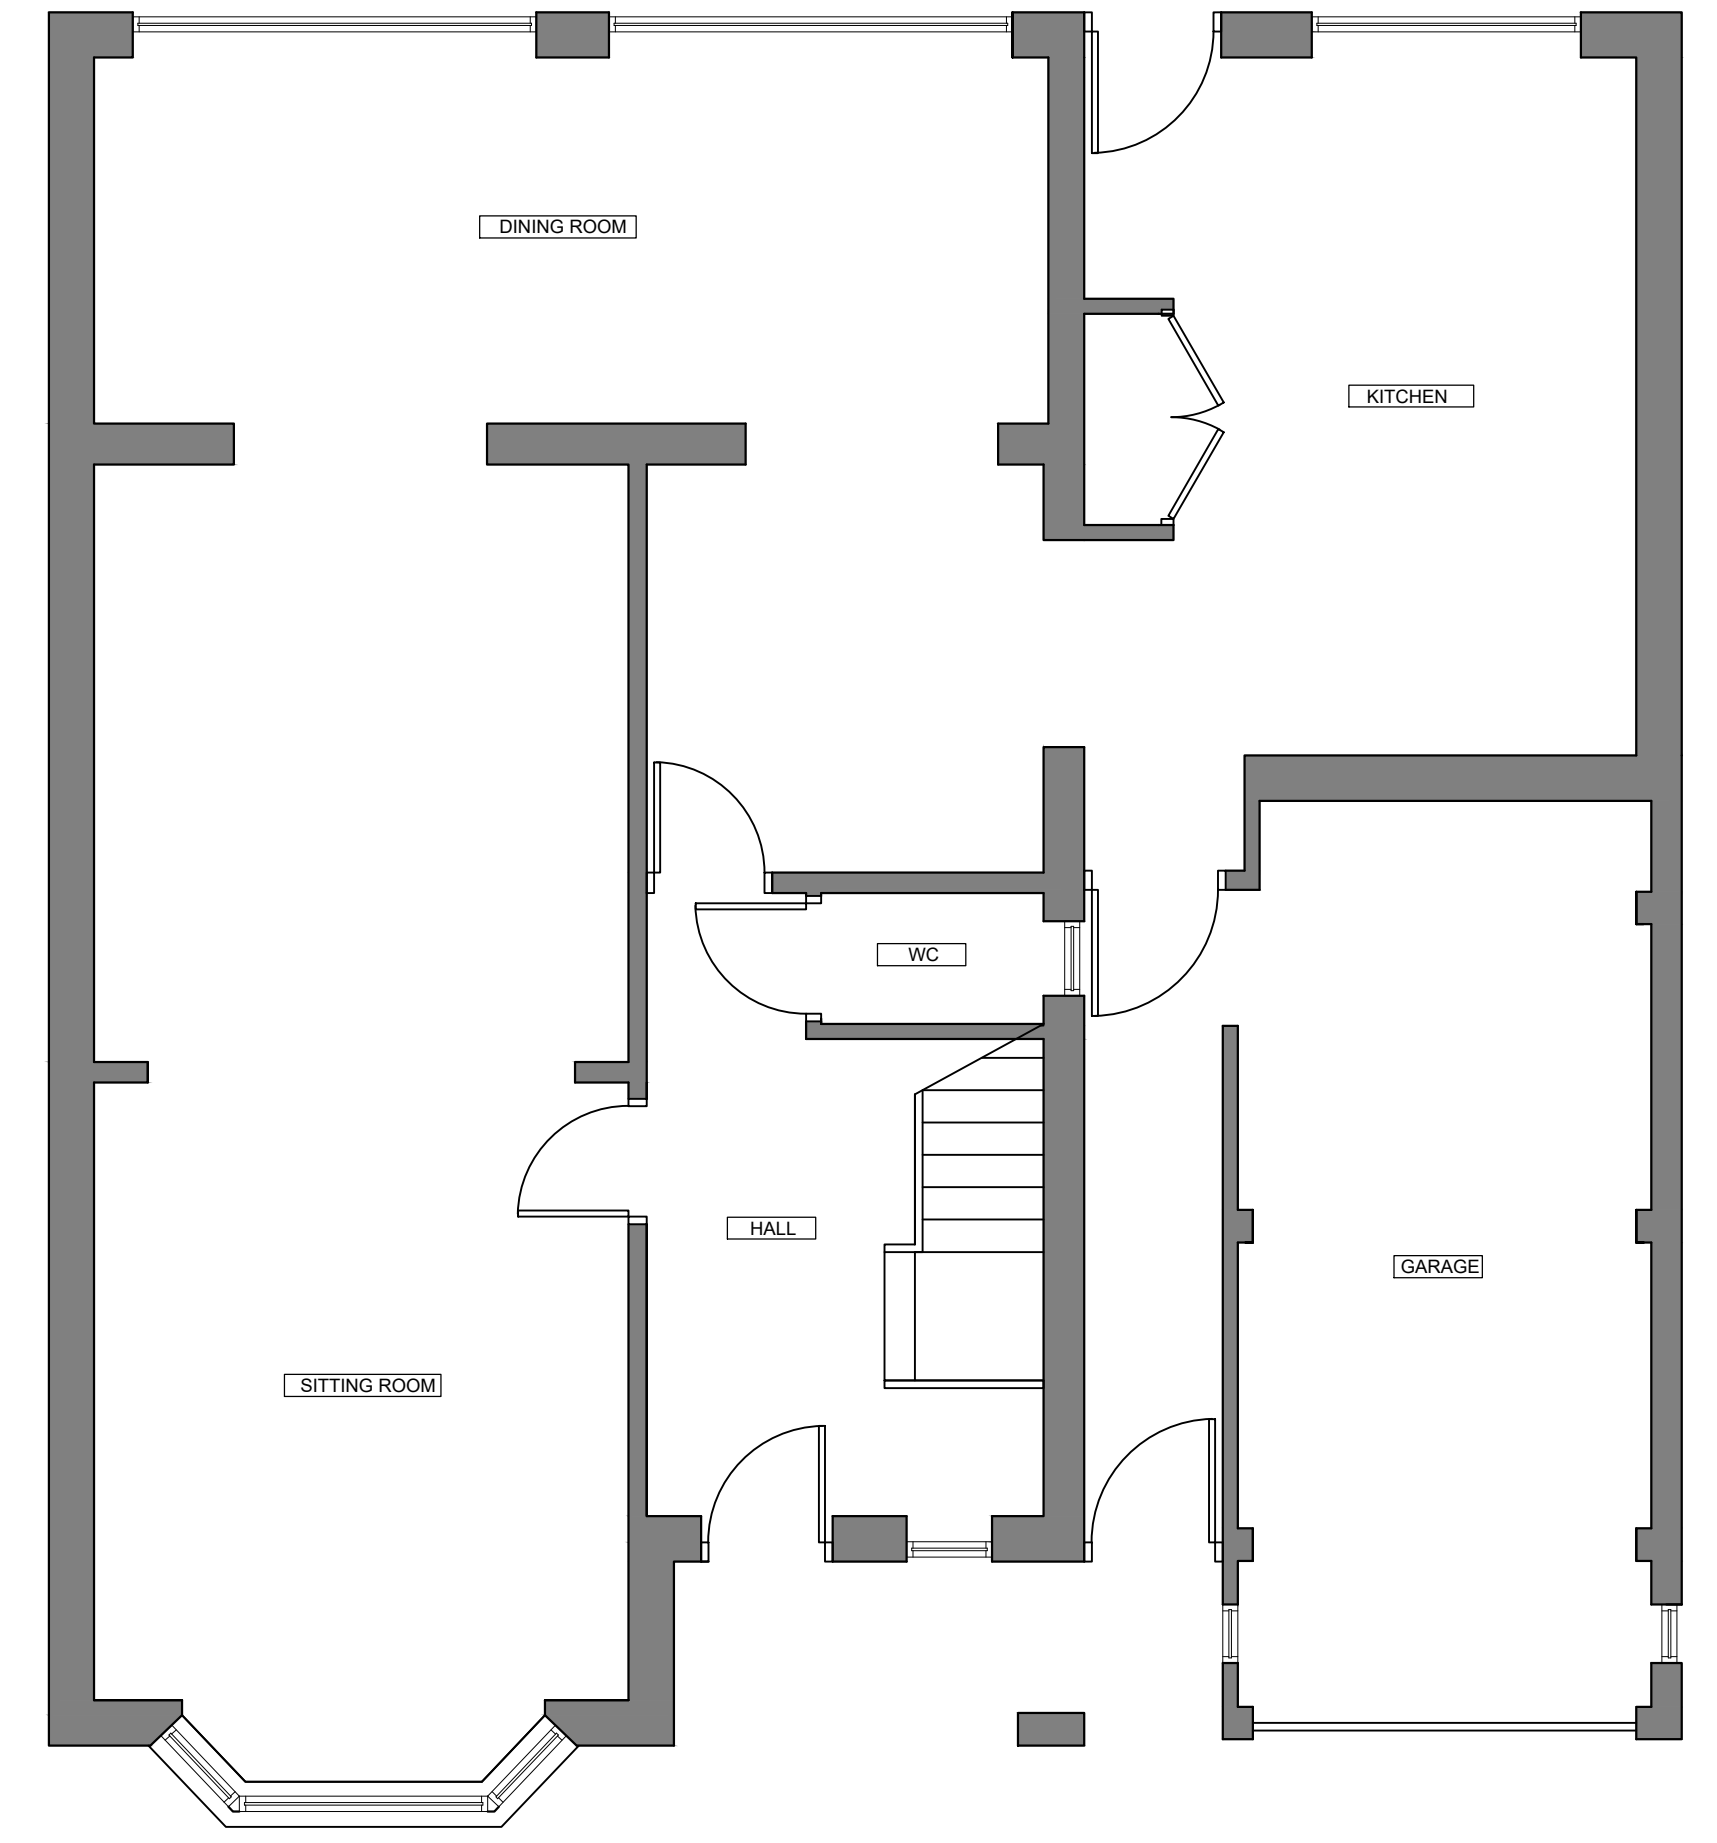

EXISTING GROUND FLOOR PLAN  
Scale 1:50

**IMPORTANT:**  
This drawing is the copyright and shall not be copied or reproduced without permission.

Unless stated otherwise, all dimensions are in millimetres.  
Where applicable all dimensions shall be checked by the contractor onsite, prior to commencement of any works.

This drawing shall be read in conjunction with all other drawings and the services specification document(s).

All materials and workmanship shall conform with the relevant British & European Standards, Specifications and Codes of Practice

NOTES:

rev	date	description	chkd
-	-	-	-

reference files

status	<b>PLANNING</b>
client	
project	13 The Grove Bexleyheath DA6 8HD

drawing title			
<b>EXISTING PLANS</b>			
drawn	engineer	approved	date
-	-	-	13.12.21
scale			
1:50 @ A1			
drawing number		revision	
PHA-PL-002		-	