





EXISTING FRONT ELEVATION
Scale 1:50

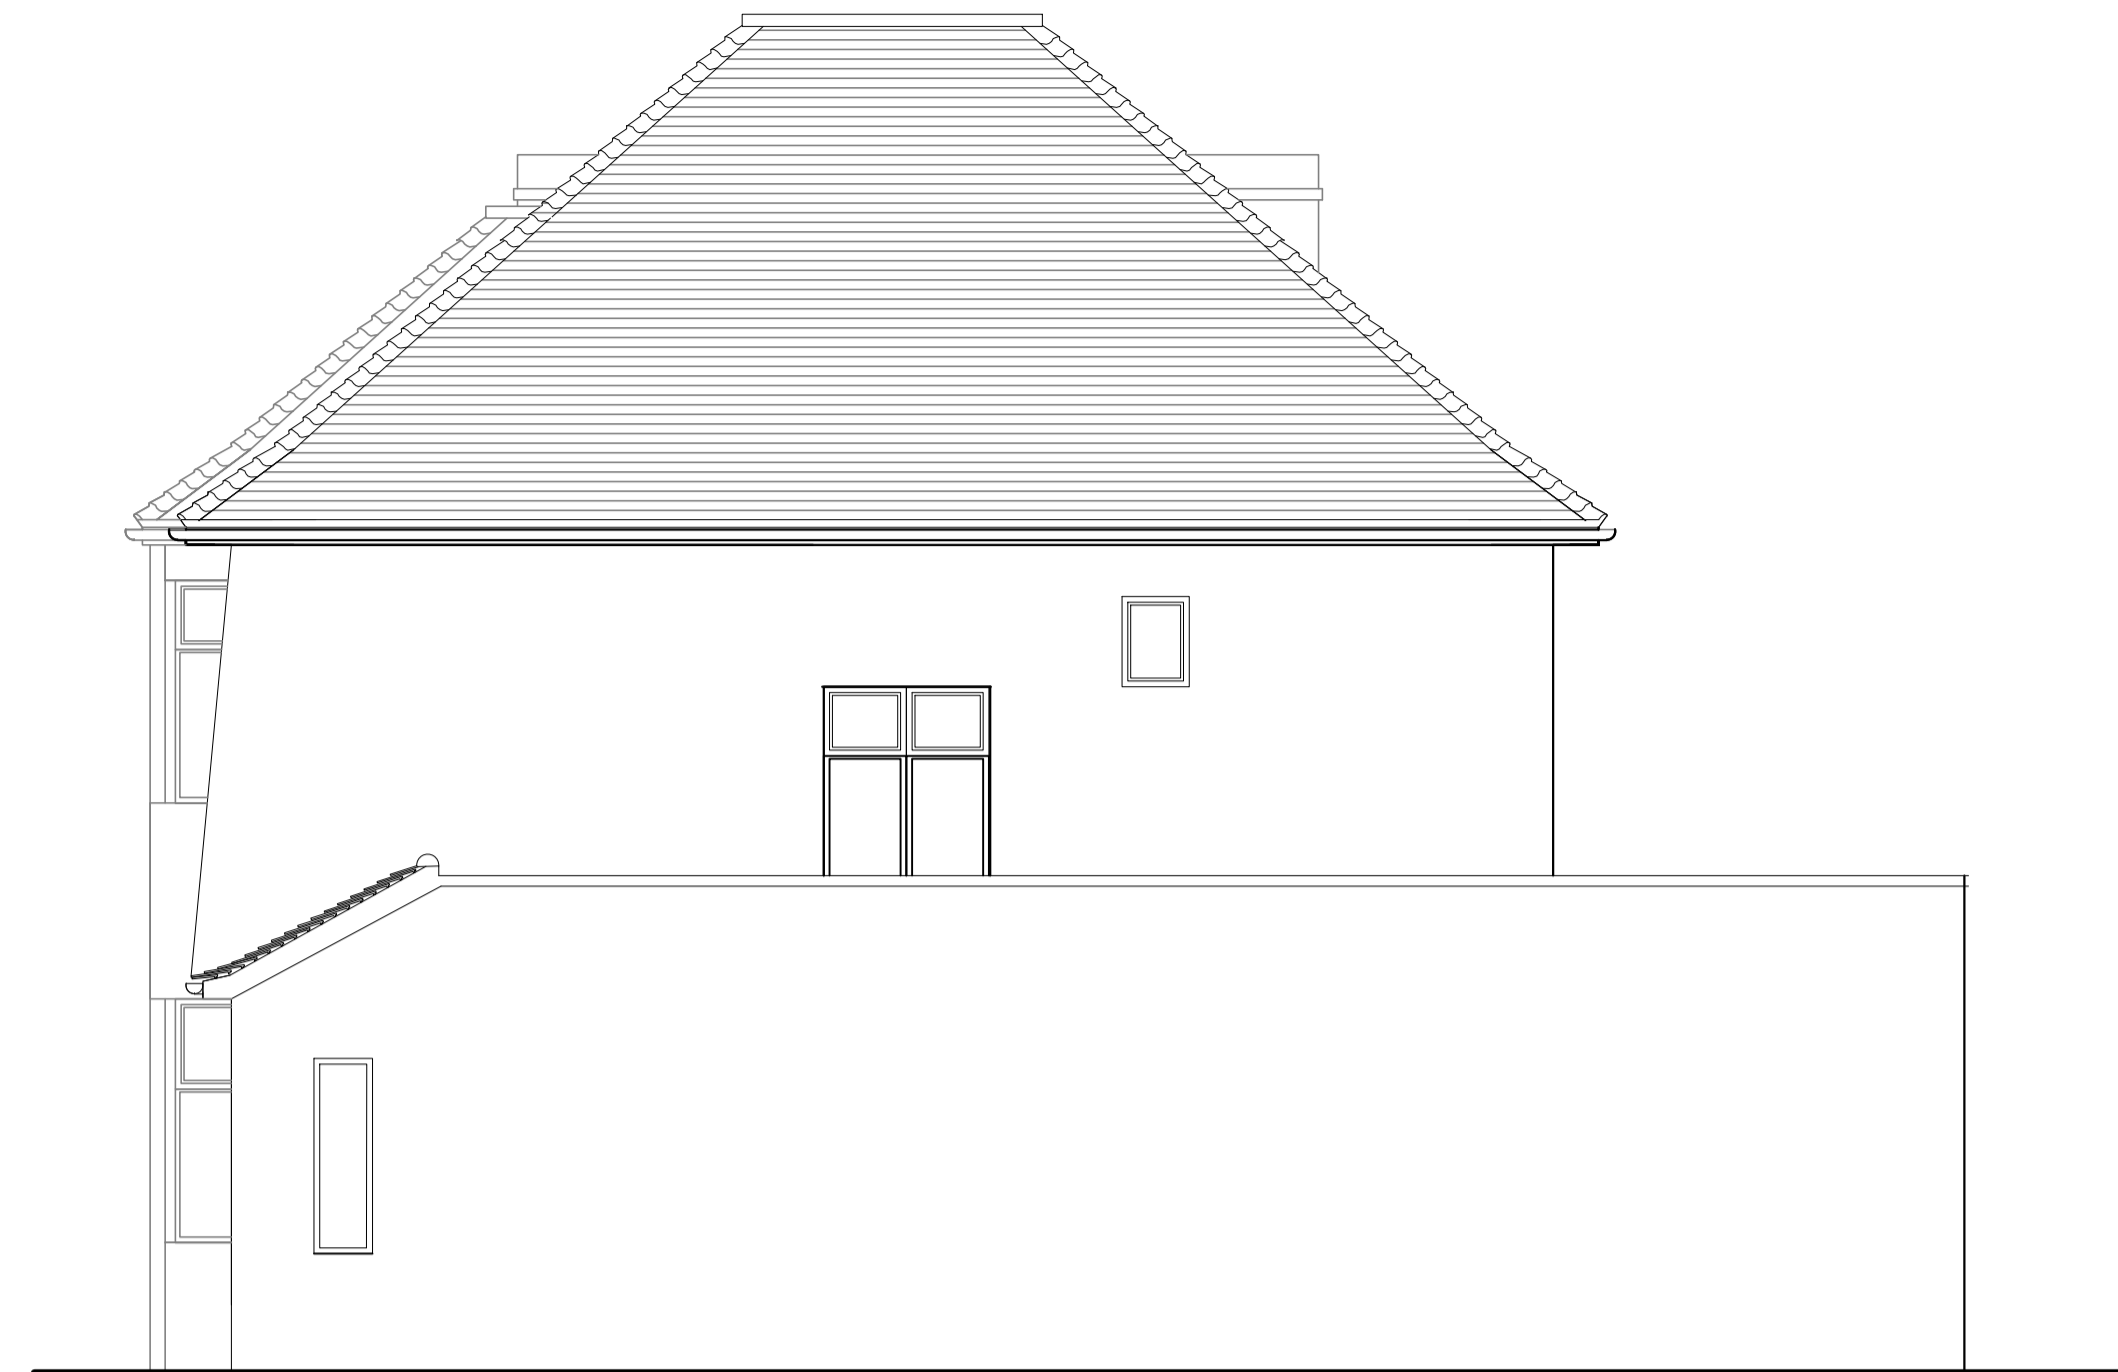

EXISTING SIDE ELEVATION
Scale 1:50



EXISTING REAR ELEVATION
Scale 1:50

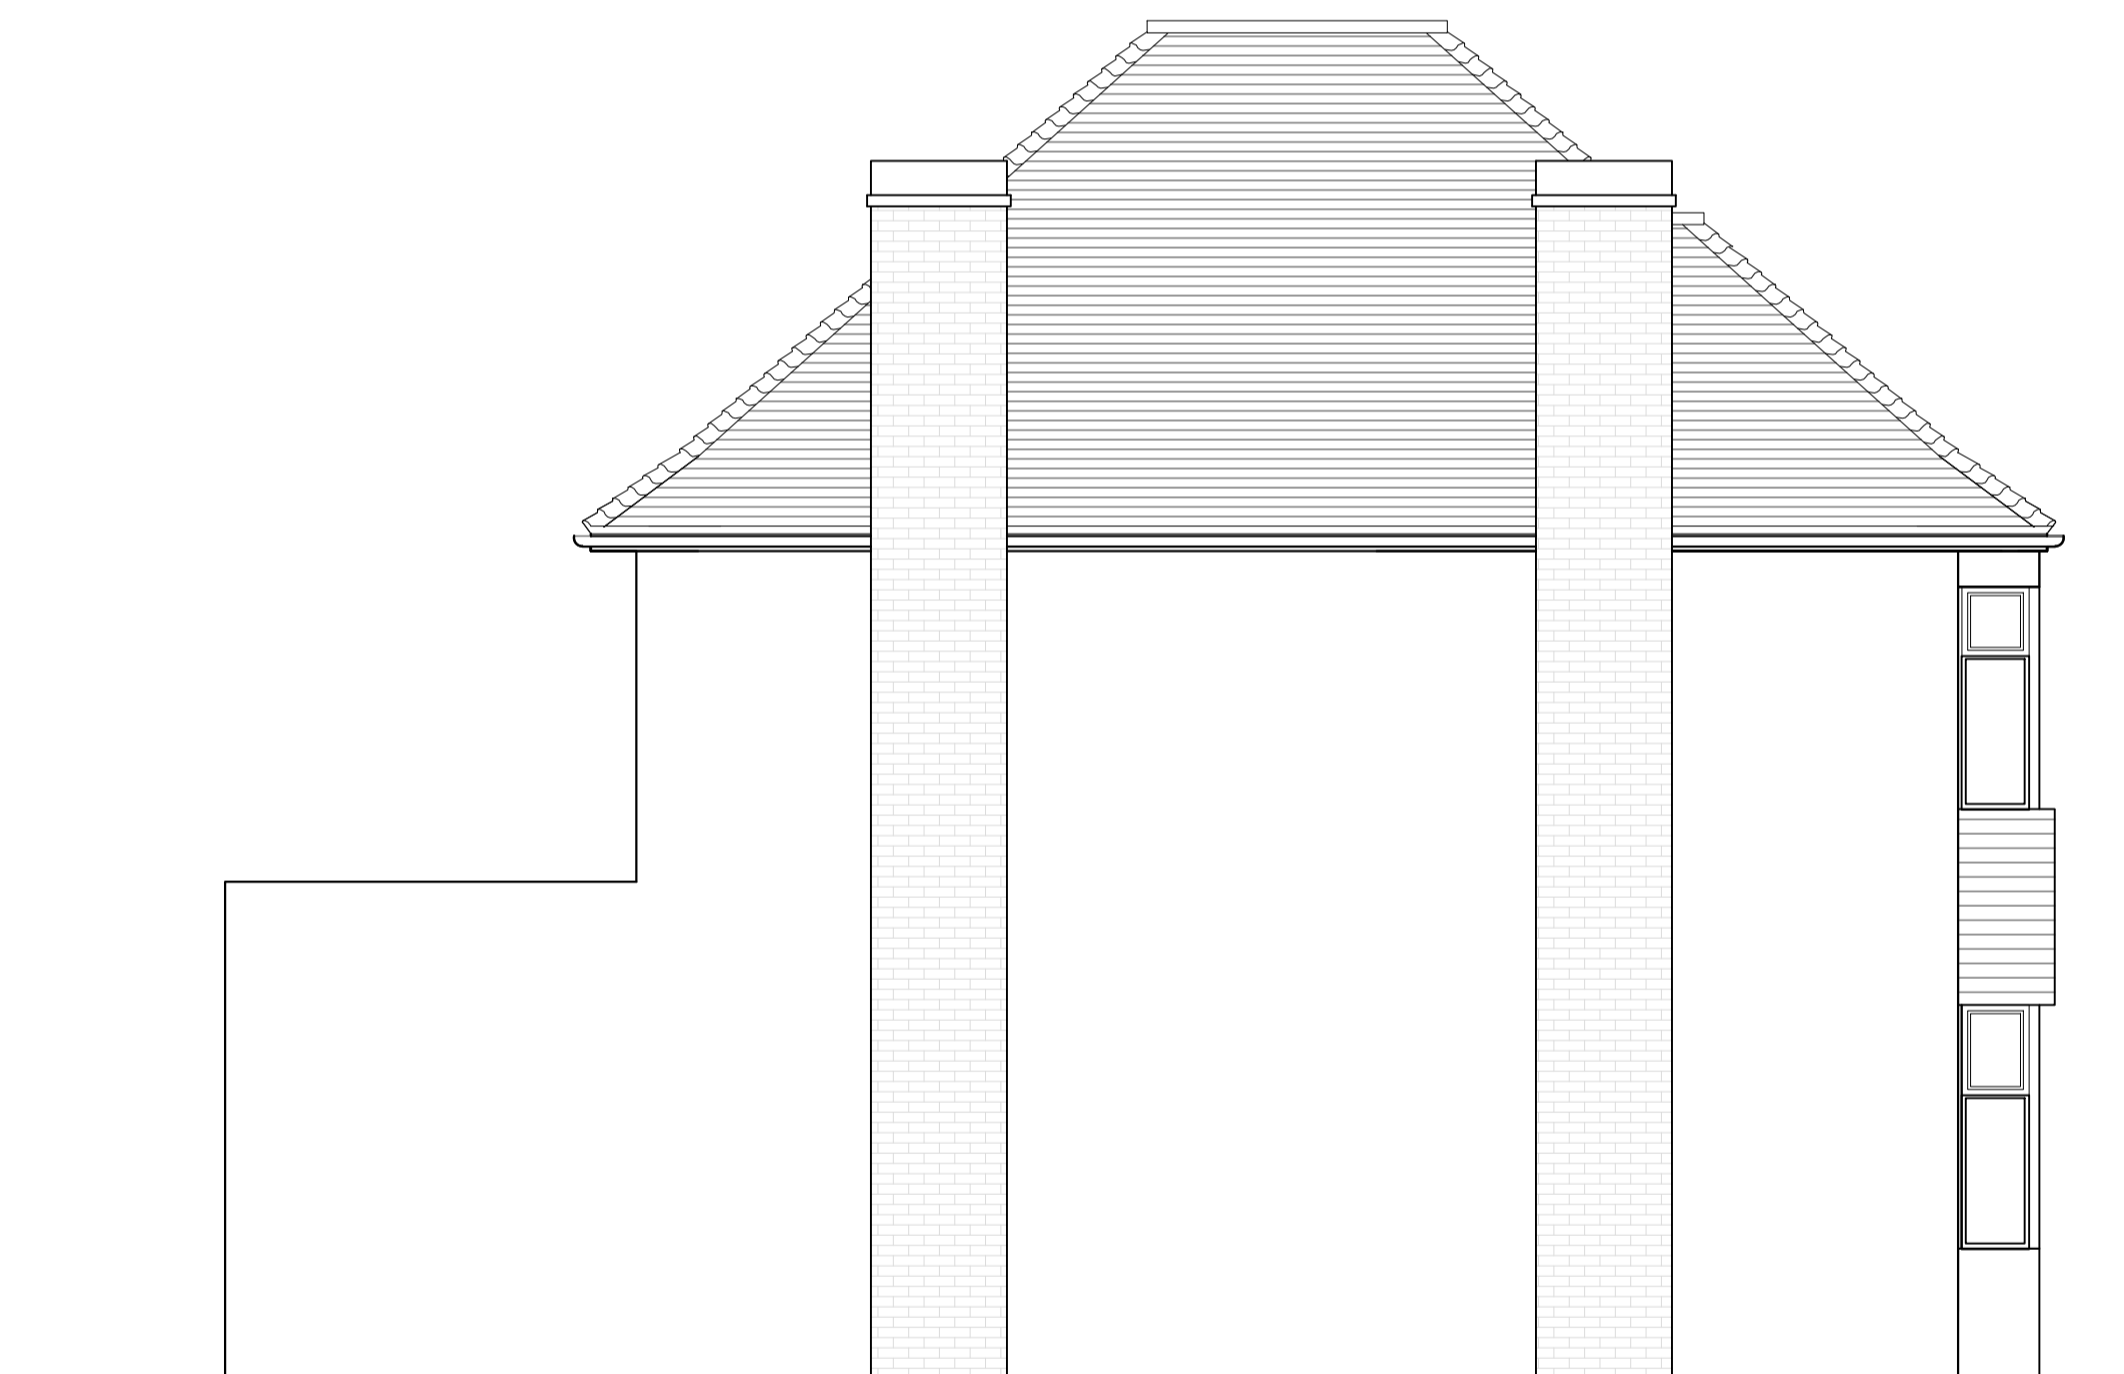

EXISTING SIDE ELEVATION
Scale 1:50



IMPORTANT:
This drawing is the copyright
and shall not be copied or reproduced without permission.

NOTES:

Unless stated otherwise, all dimensions are in millimetres.
Where applicable all dimensions shall be checked by the contractor onsite, prior to commencement of any works.
This drawing shall be read in conjunction with all other drawings and the services specification document(s).
All materials and workmanship shall conform with the relevant British & European Standards, Specifications and Codes of Practice

rev	date	description	chkd
-	-	-	-

reference files

status	PLANNING
client	
project	13 The Grove Bexleyheath DA6 8HD



Philip Holley Architects
+44 (0) 77 3858 2136
Email philipjamesholley@gmail.com

drawing title			
EXISTING ELEVATIONS			
drawn	engineer	approved	date
-	-	-	14.2.24
scale			
1:50 @ A1			
drawing number			revision
PHA-PL-003			-