






FRONT ELEVATION
Scale 1:50

 


SIDE ELEVATION
Scale 1:50

 


REAR ELEVATION
Scale 1:50

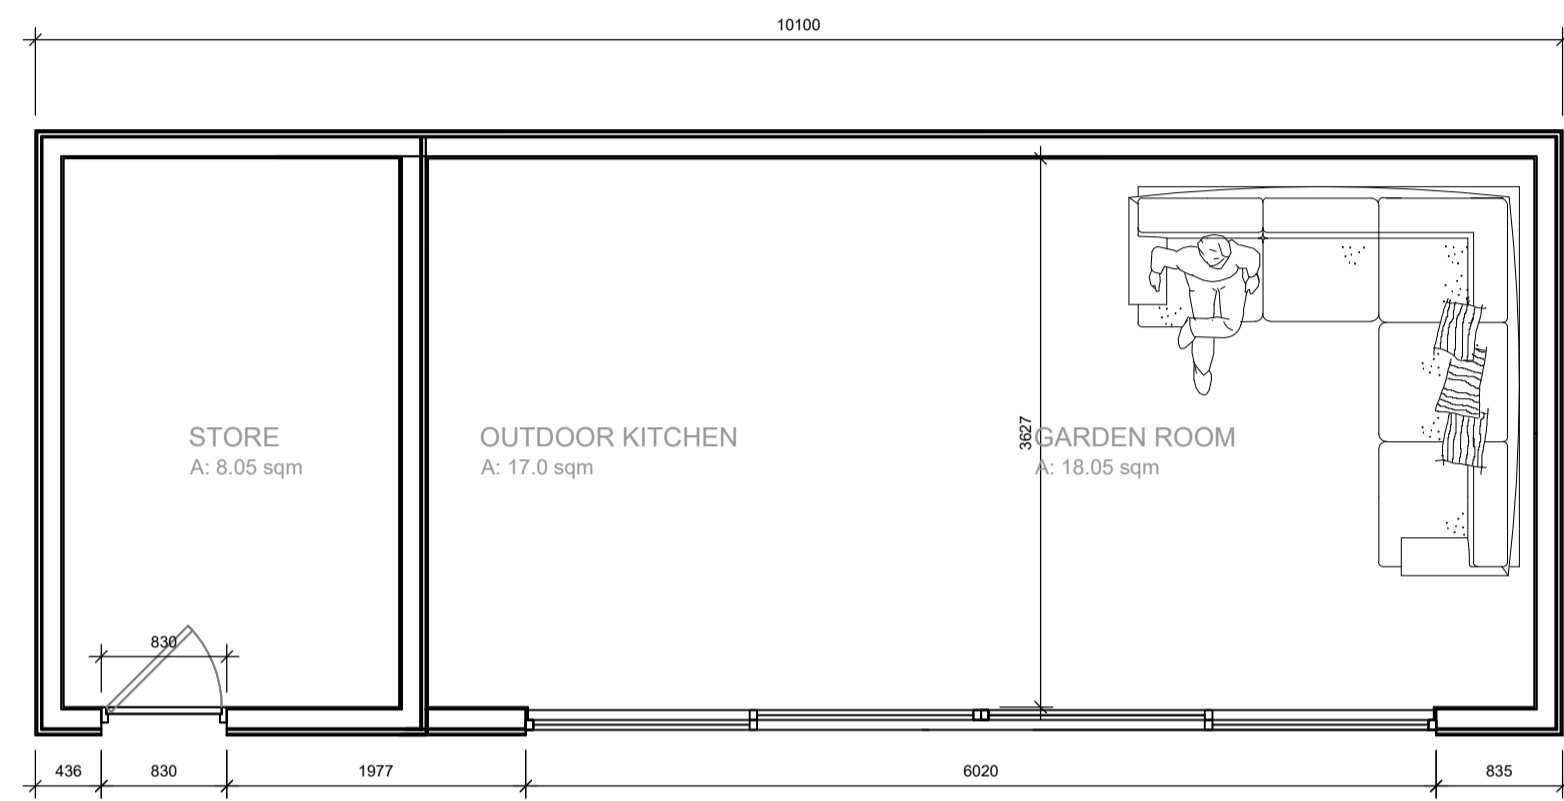

FLOOR PLAN
Scale 1:50

 

ROOF PLAN
Scale 1:50

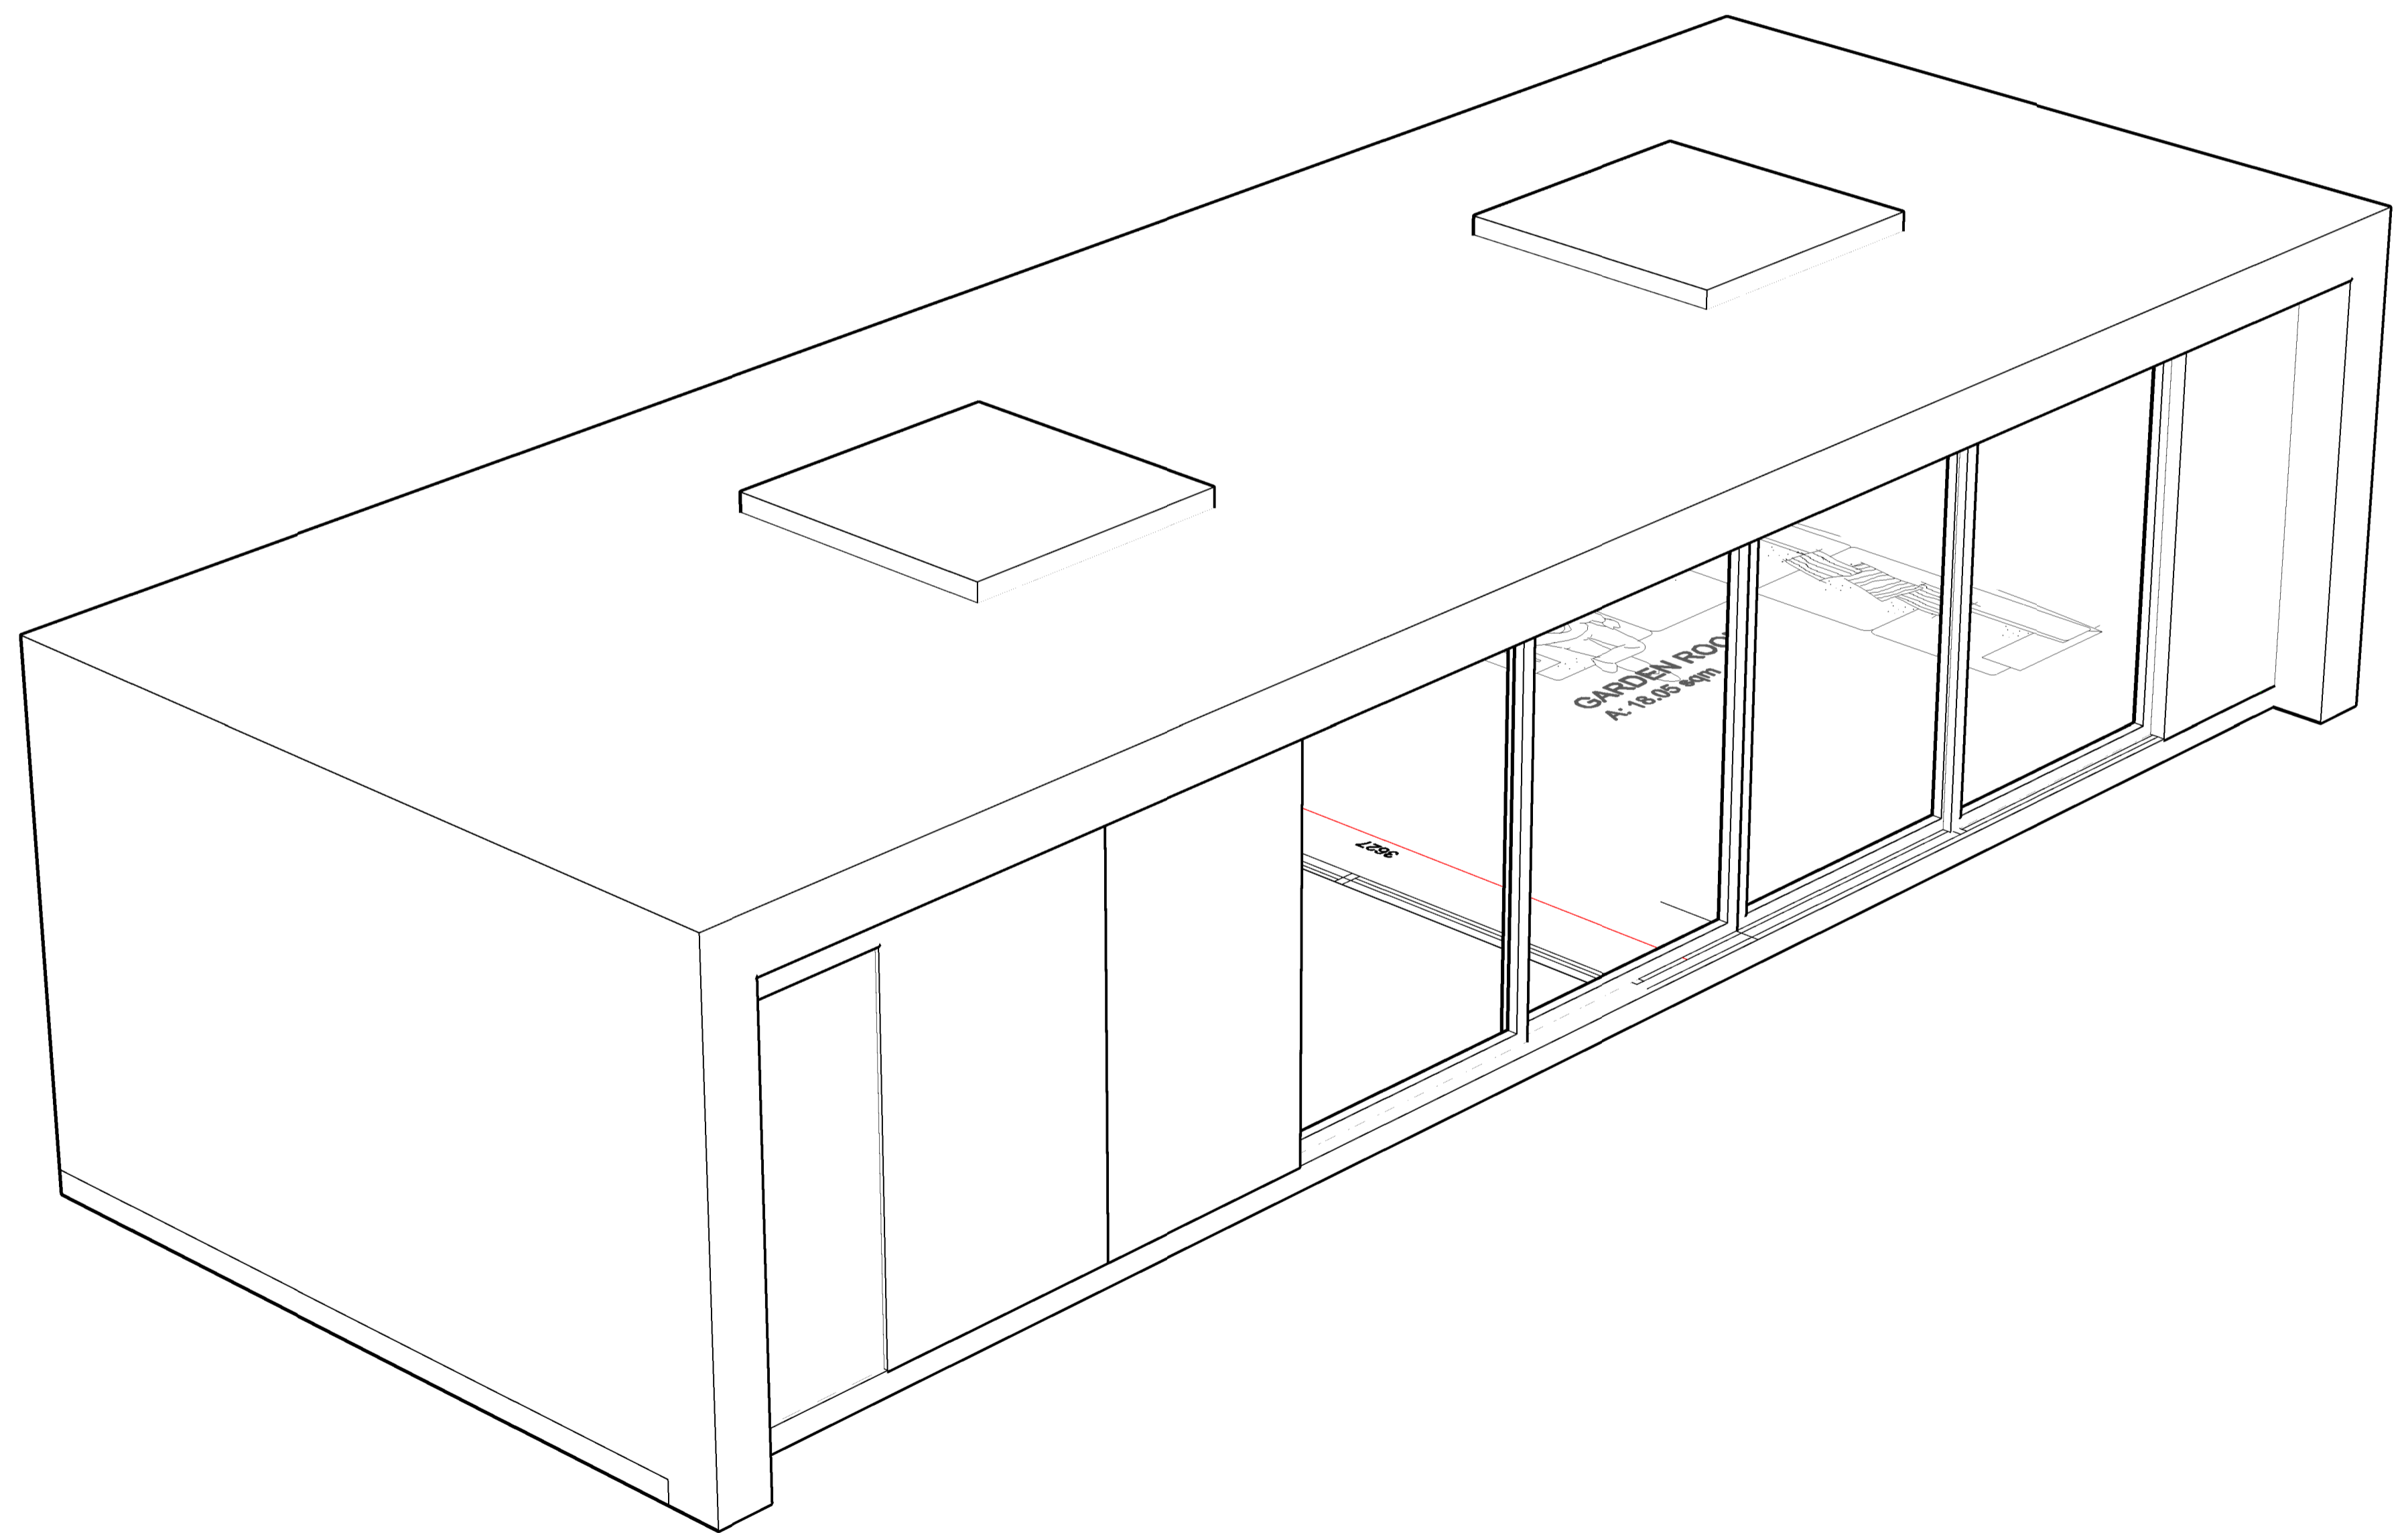

IMPORTANT:
This drawing is the copyright and shall not be copied or reproduced without permission.
This drawing shall not be scaled.
Unless stated otherwise, all dimensions are in millimetres.
Where applicable all dimensions shall be checked by the contractor onsite, prior to commencement of any works.
This drawing shall be read in conjunction with all other drawings and the services specification document(s).
All materials and workmanship shall conform with the relevant British & European Standards, Specifications and Codes of Practice

NOTES:

rev	date	description	chkd
-	-	-	-
reference files			

status	PLANNING
client	
project	13 The Grove Bexleyheath DA6 8HD

PHA
Philip Holley Architects
+44 (0) 77 3858 2136
Email philipjamesholley@gmail.com

drawing title GARDEN ROOM			
drawn	engineer	approved	date
-	-	-	5.5.20
scale 1:50 @ A1			
drawing number PHA-PL-010		revision -	