





Existing Ground Floor Plan  
Scale 1:50

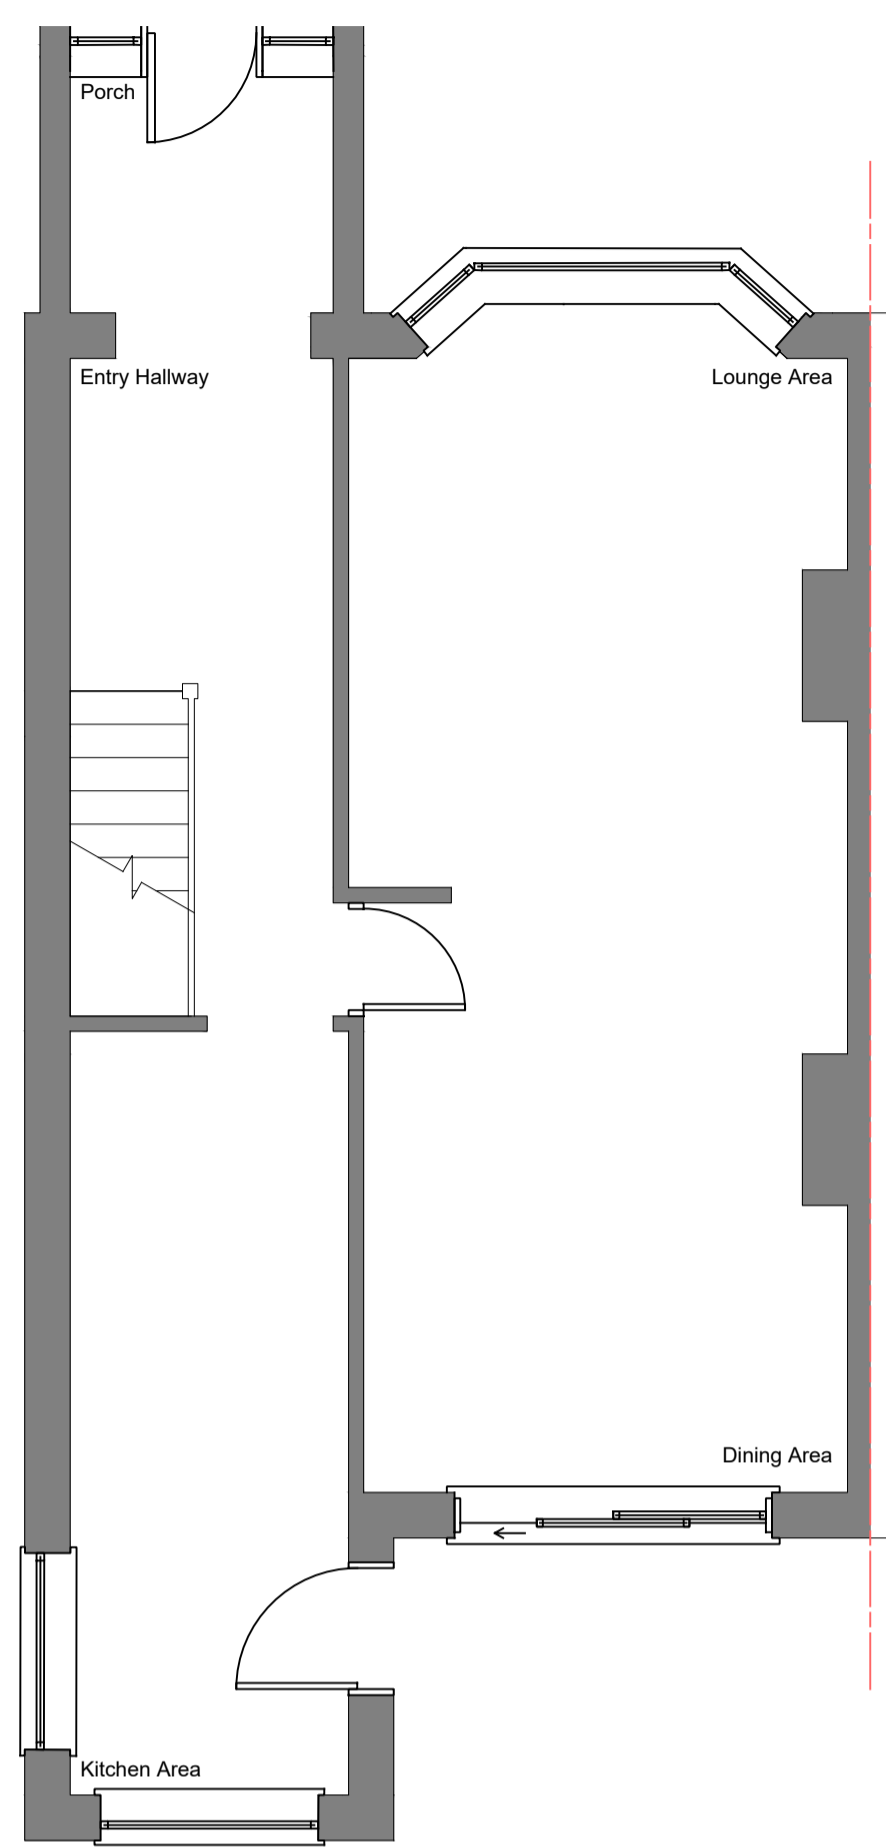


Proposed Ground Floor Plan  
Scale 1:50

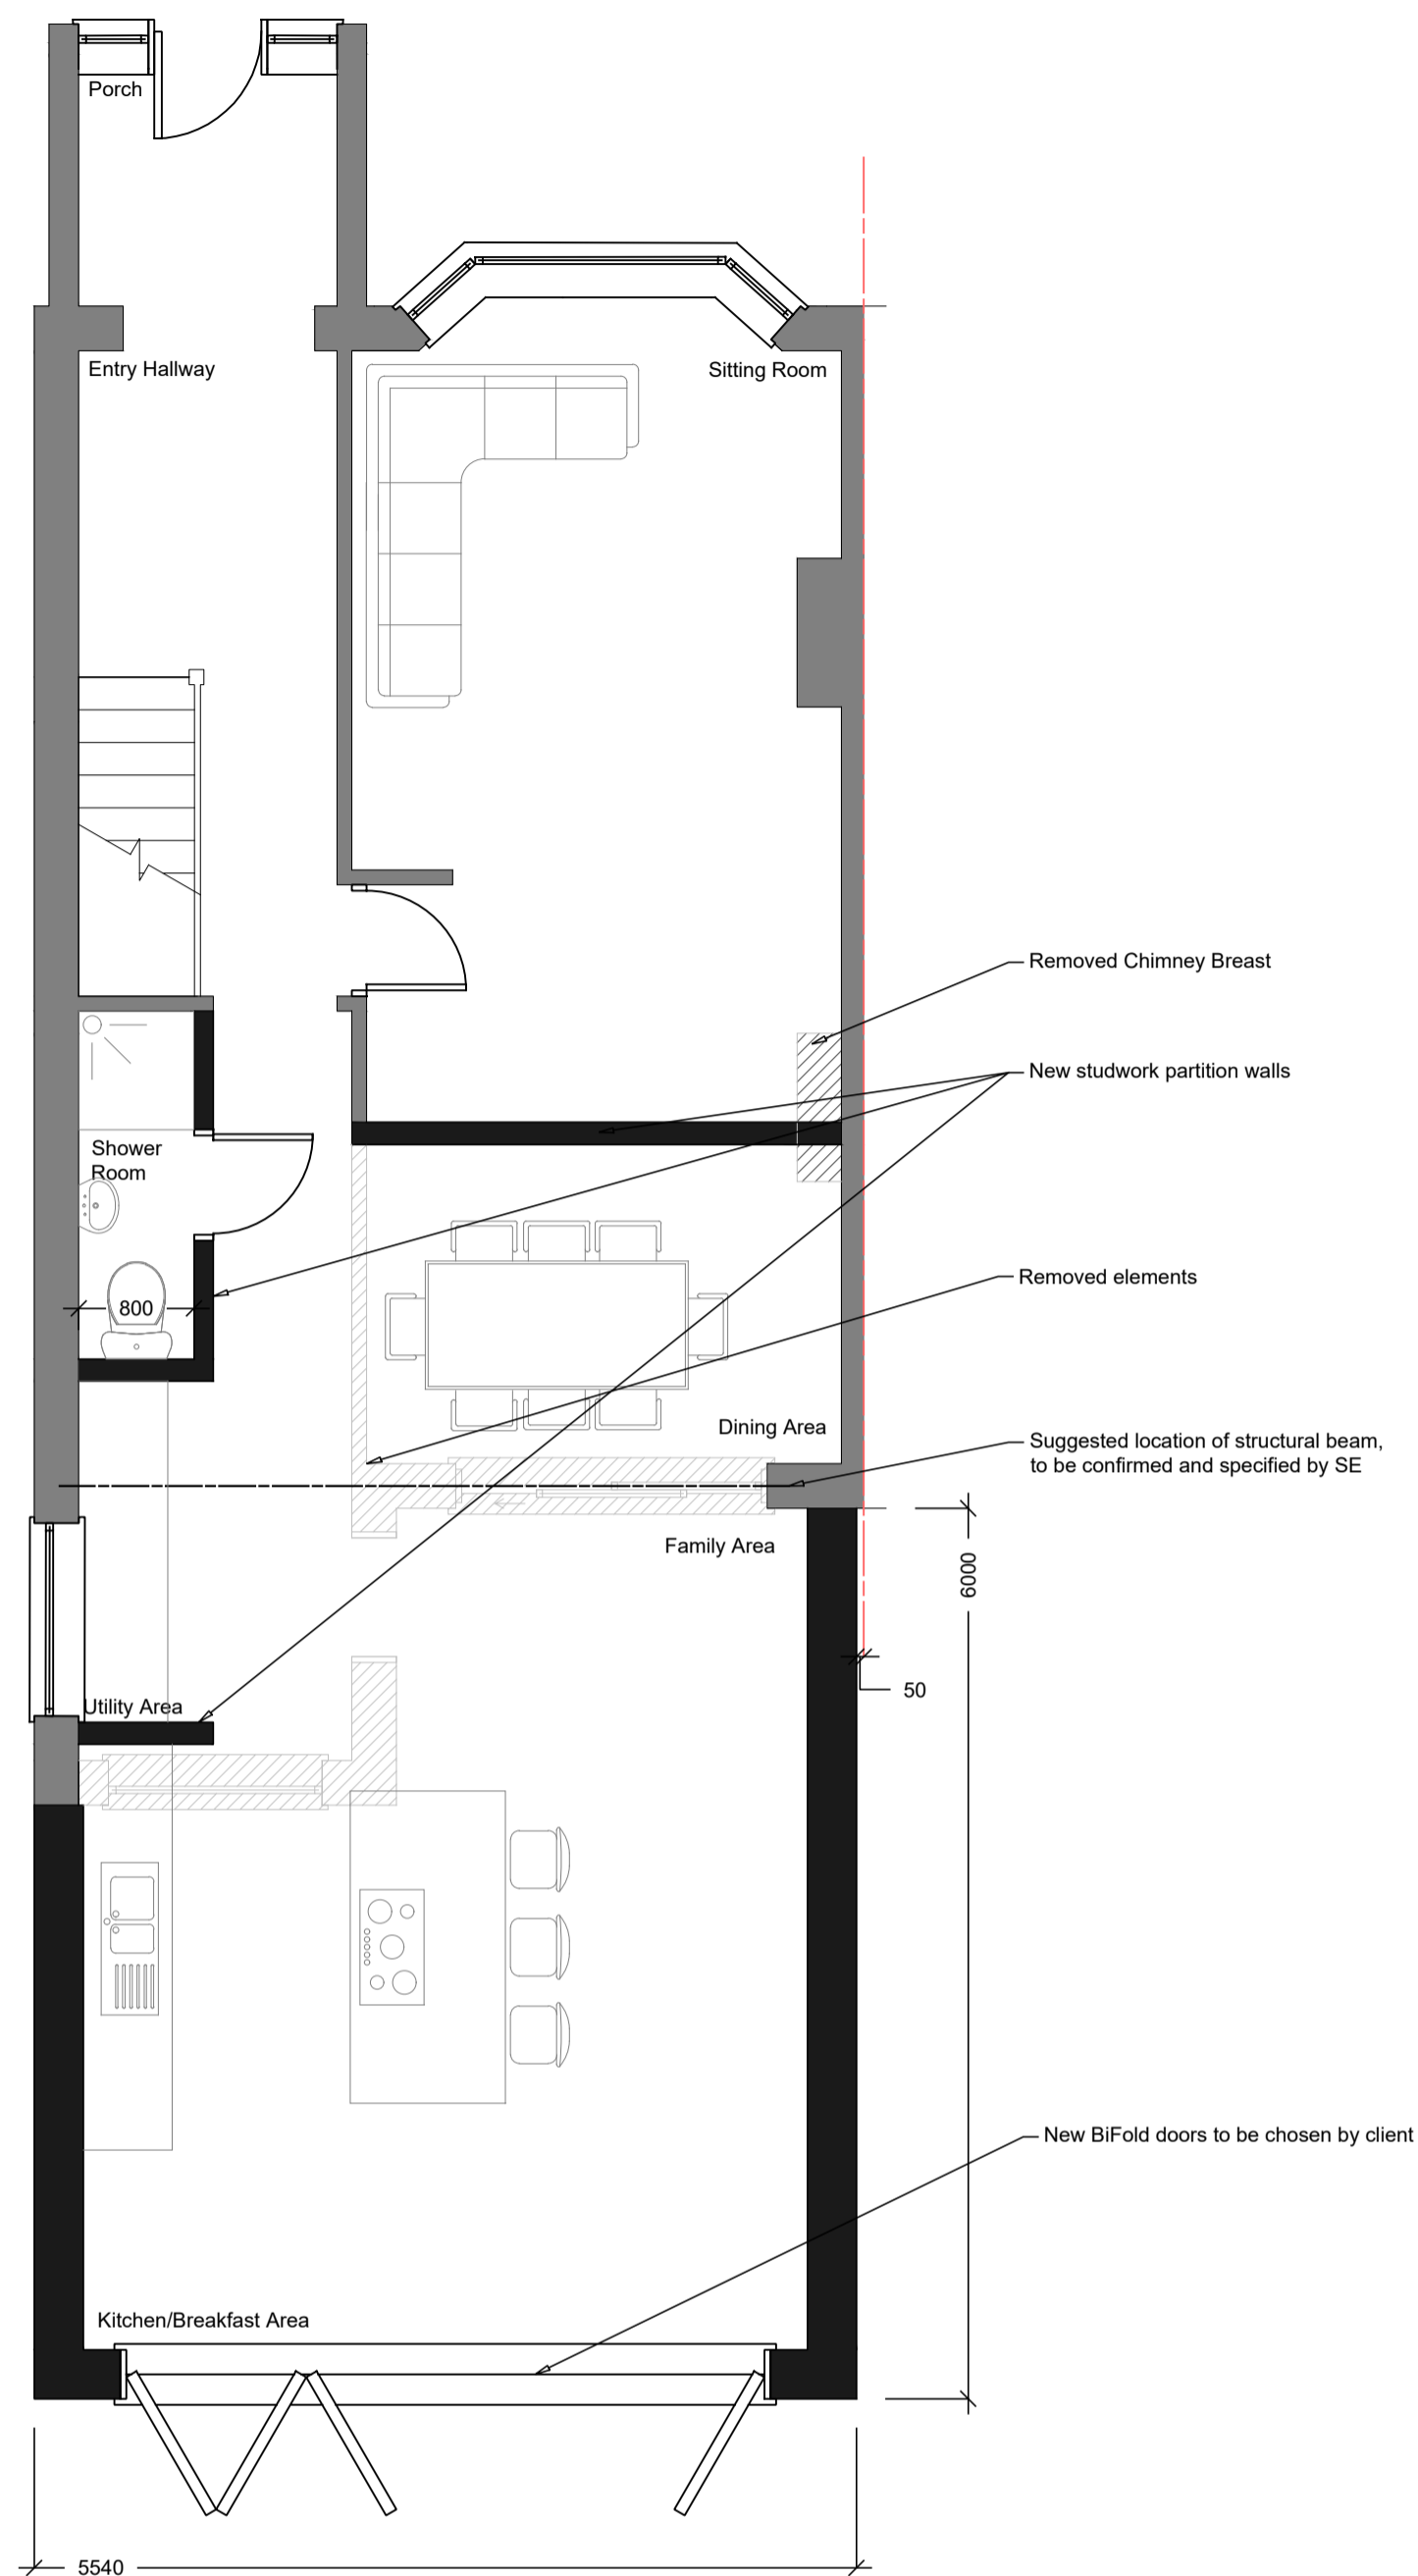


Existing First Floor Footprint  
Scale 1:50

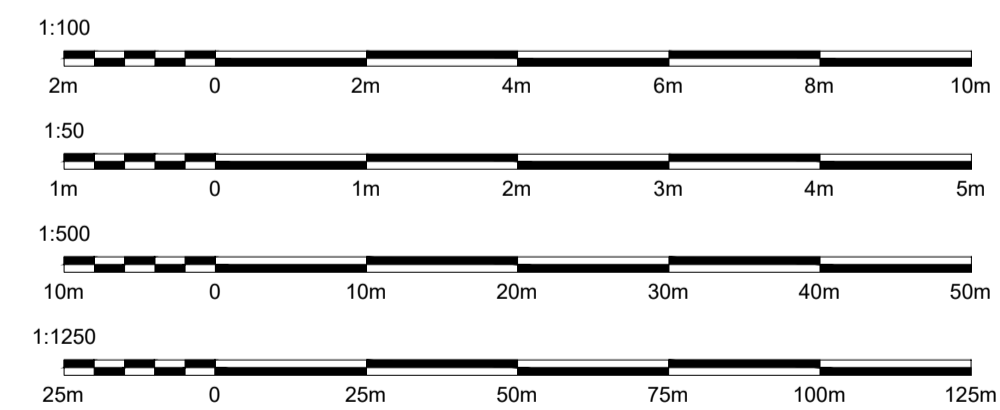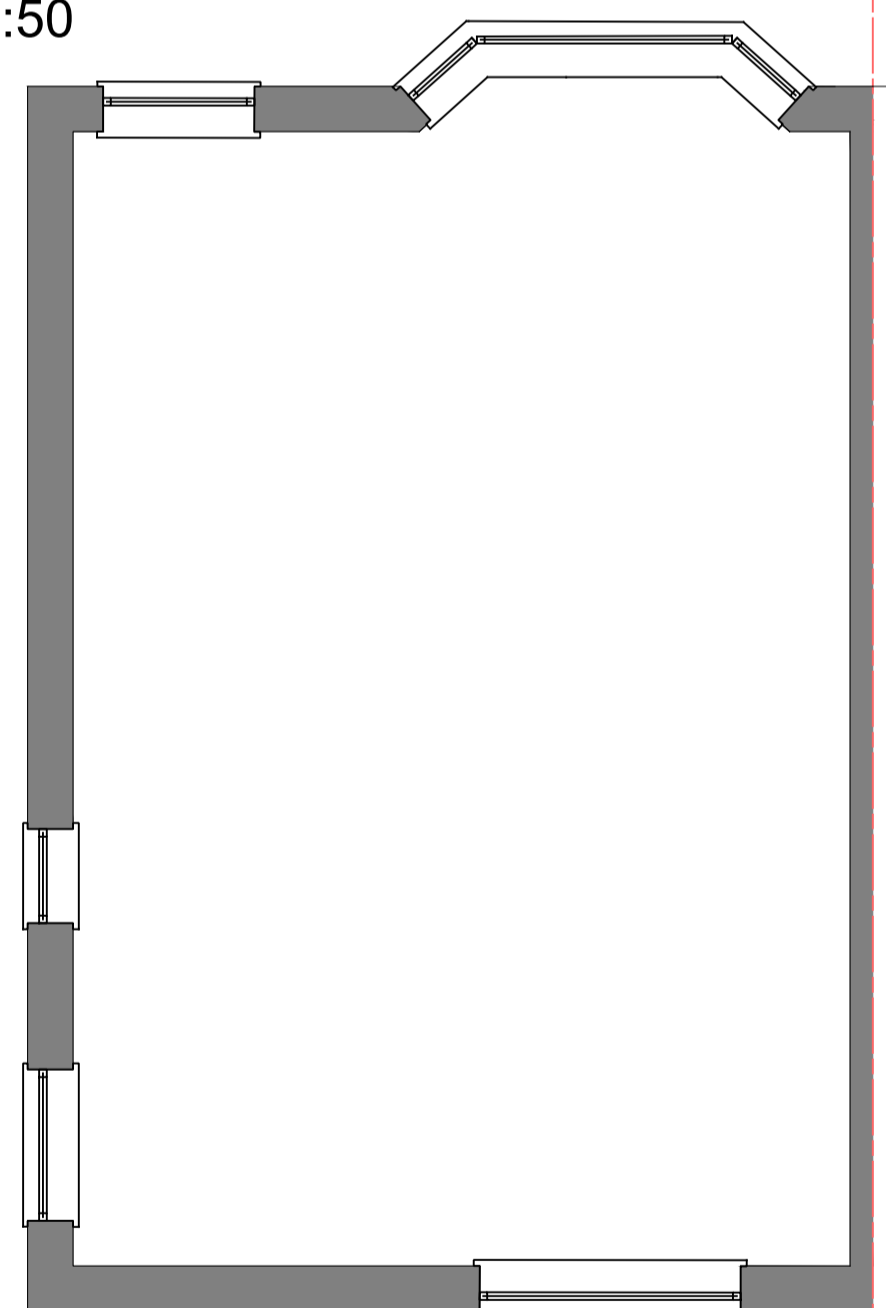


Existing Elevations  
Scale 1:100

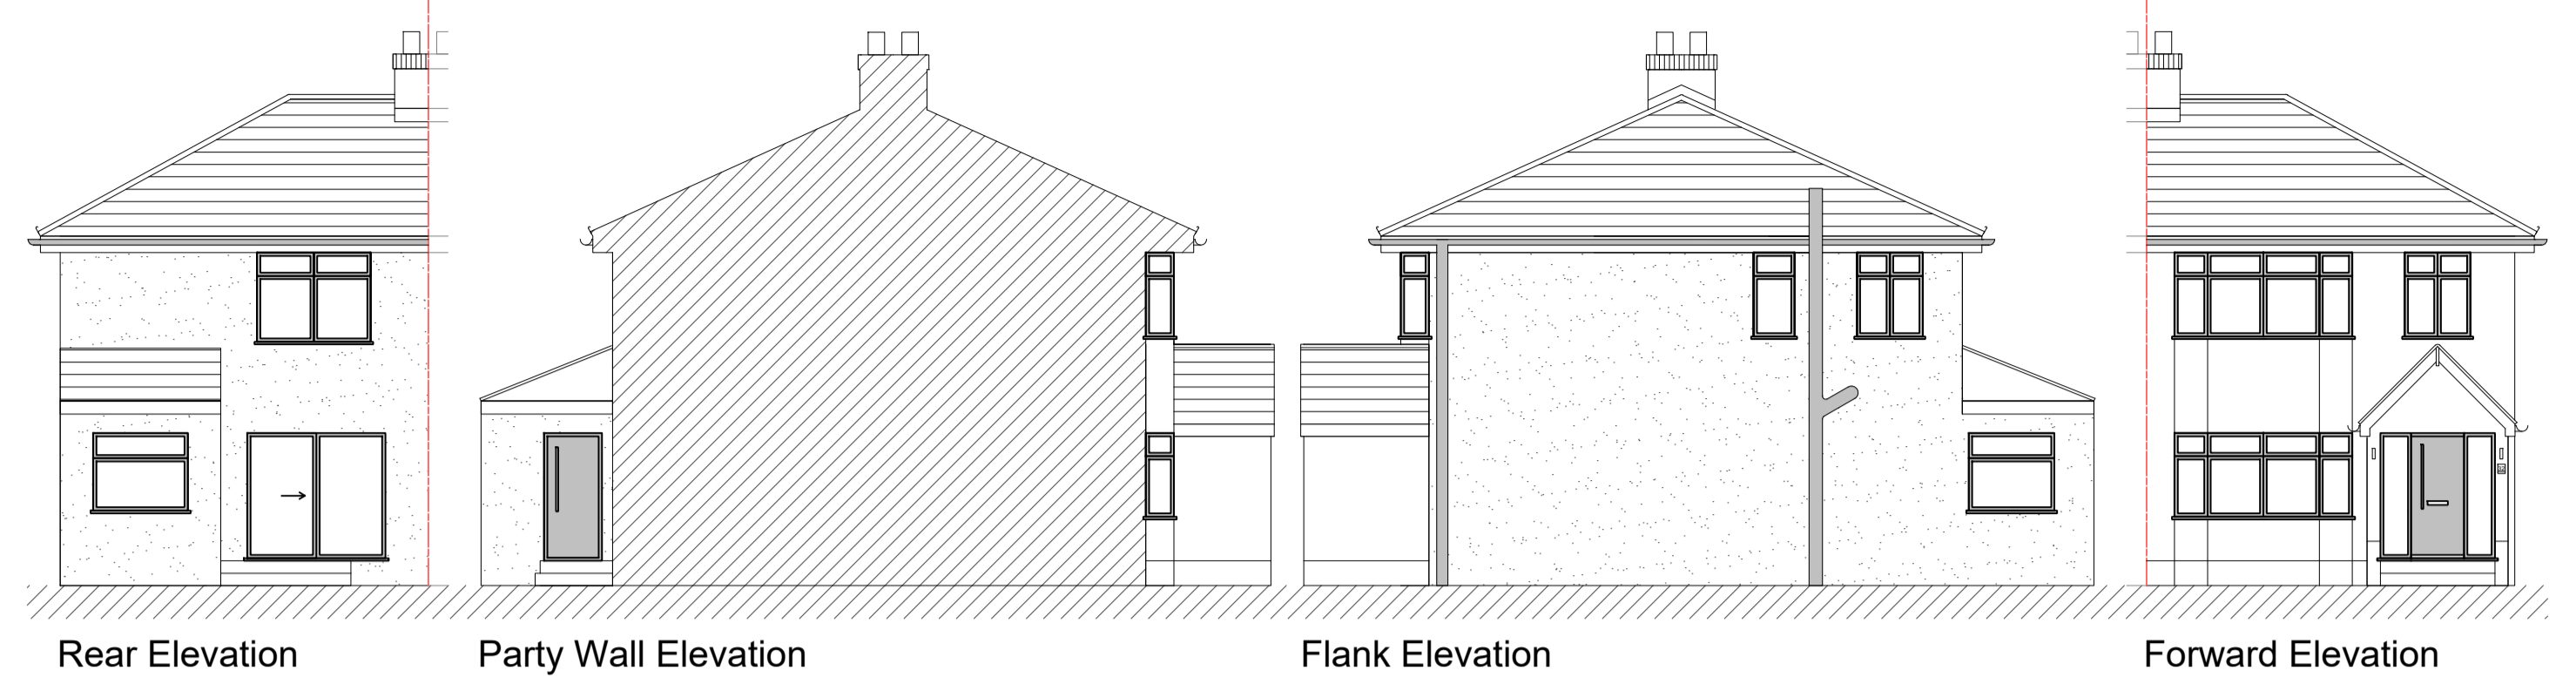


Proposed Elevations  
Scale 1:100

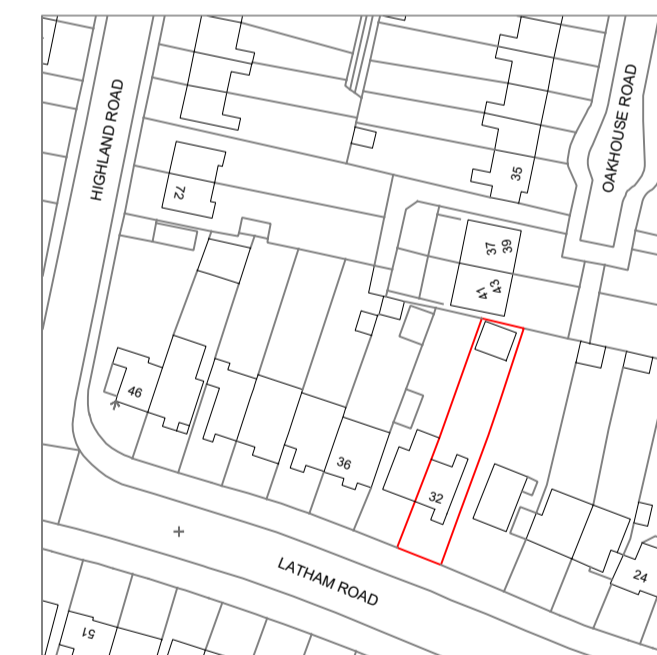

Location Plan  
Scale 1:1250

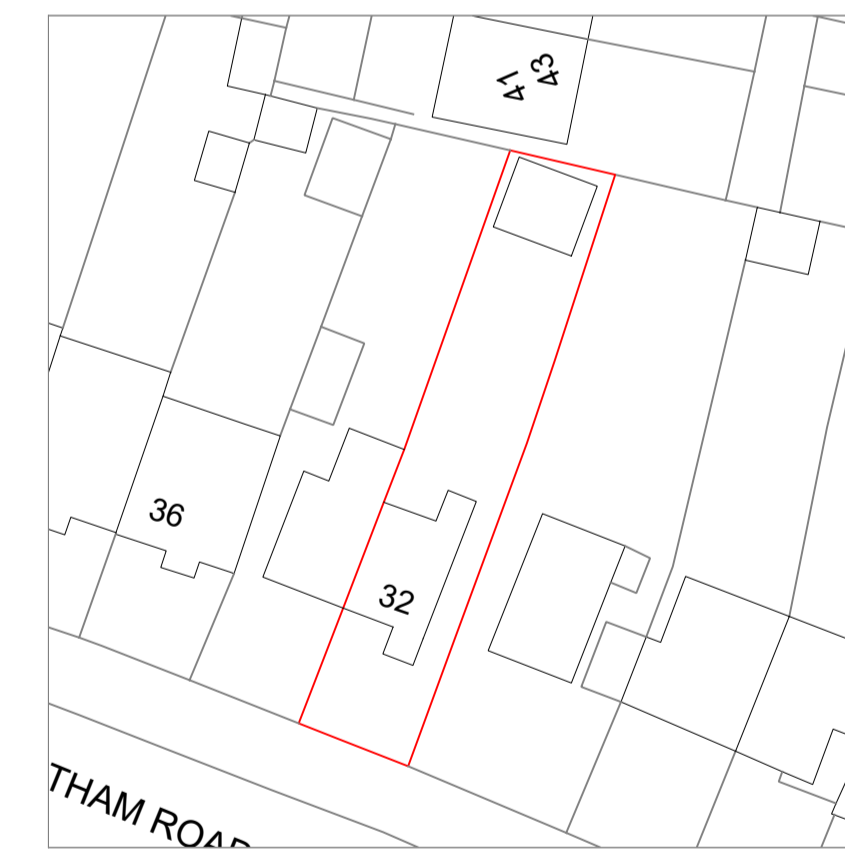


Existing Block Plan  
Scale 1:500

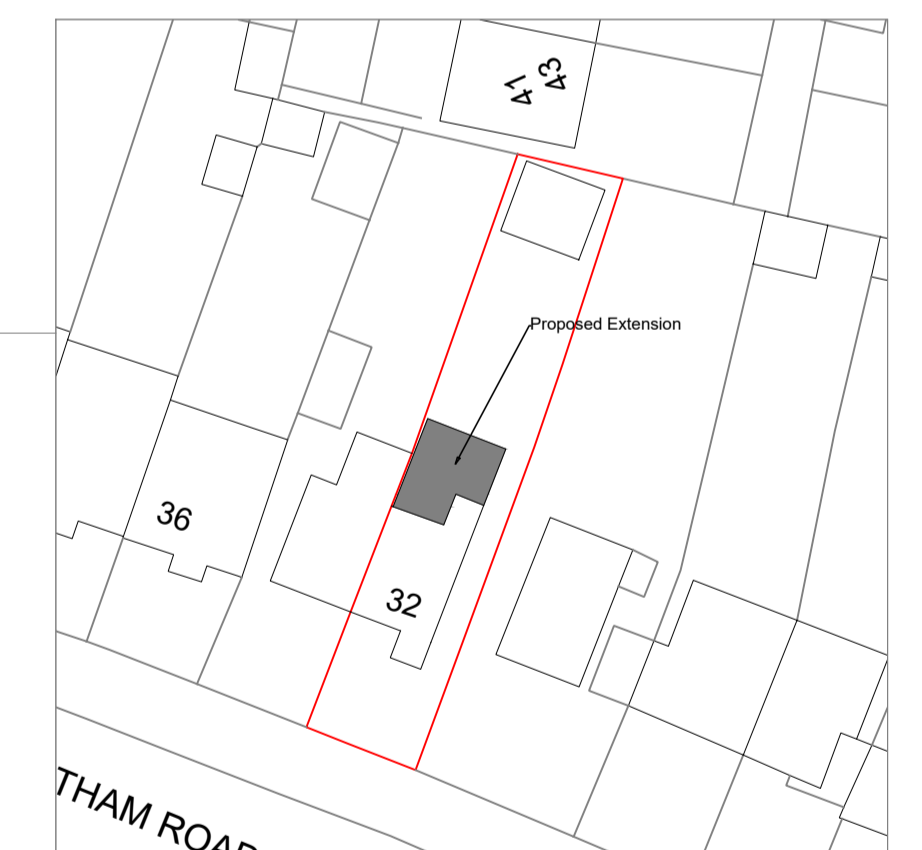

Proposed Block Plan  
Scale 1:500

ENAID Limited  
1 Cedar Drive,  
Sutton at Hone,  
Dartford,  
Kent DA4 9EW

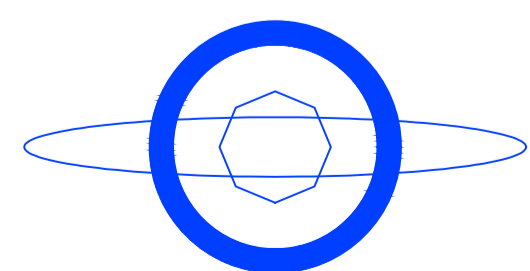

Notes:

Revisions:

Client:

Project:  
32 Latham Road, Bexleyheath

Scale: As shown at A1 Date: 24.02.2024

Drawn: AM Checked: NW

Drg.no: NW.100.LR.2402

Rev: -