




0 0.5 1 2.5 5
 Scale 1: 50 @ A1 (1: 100 @ A3)

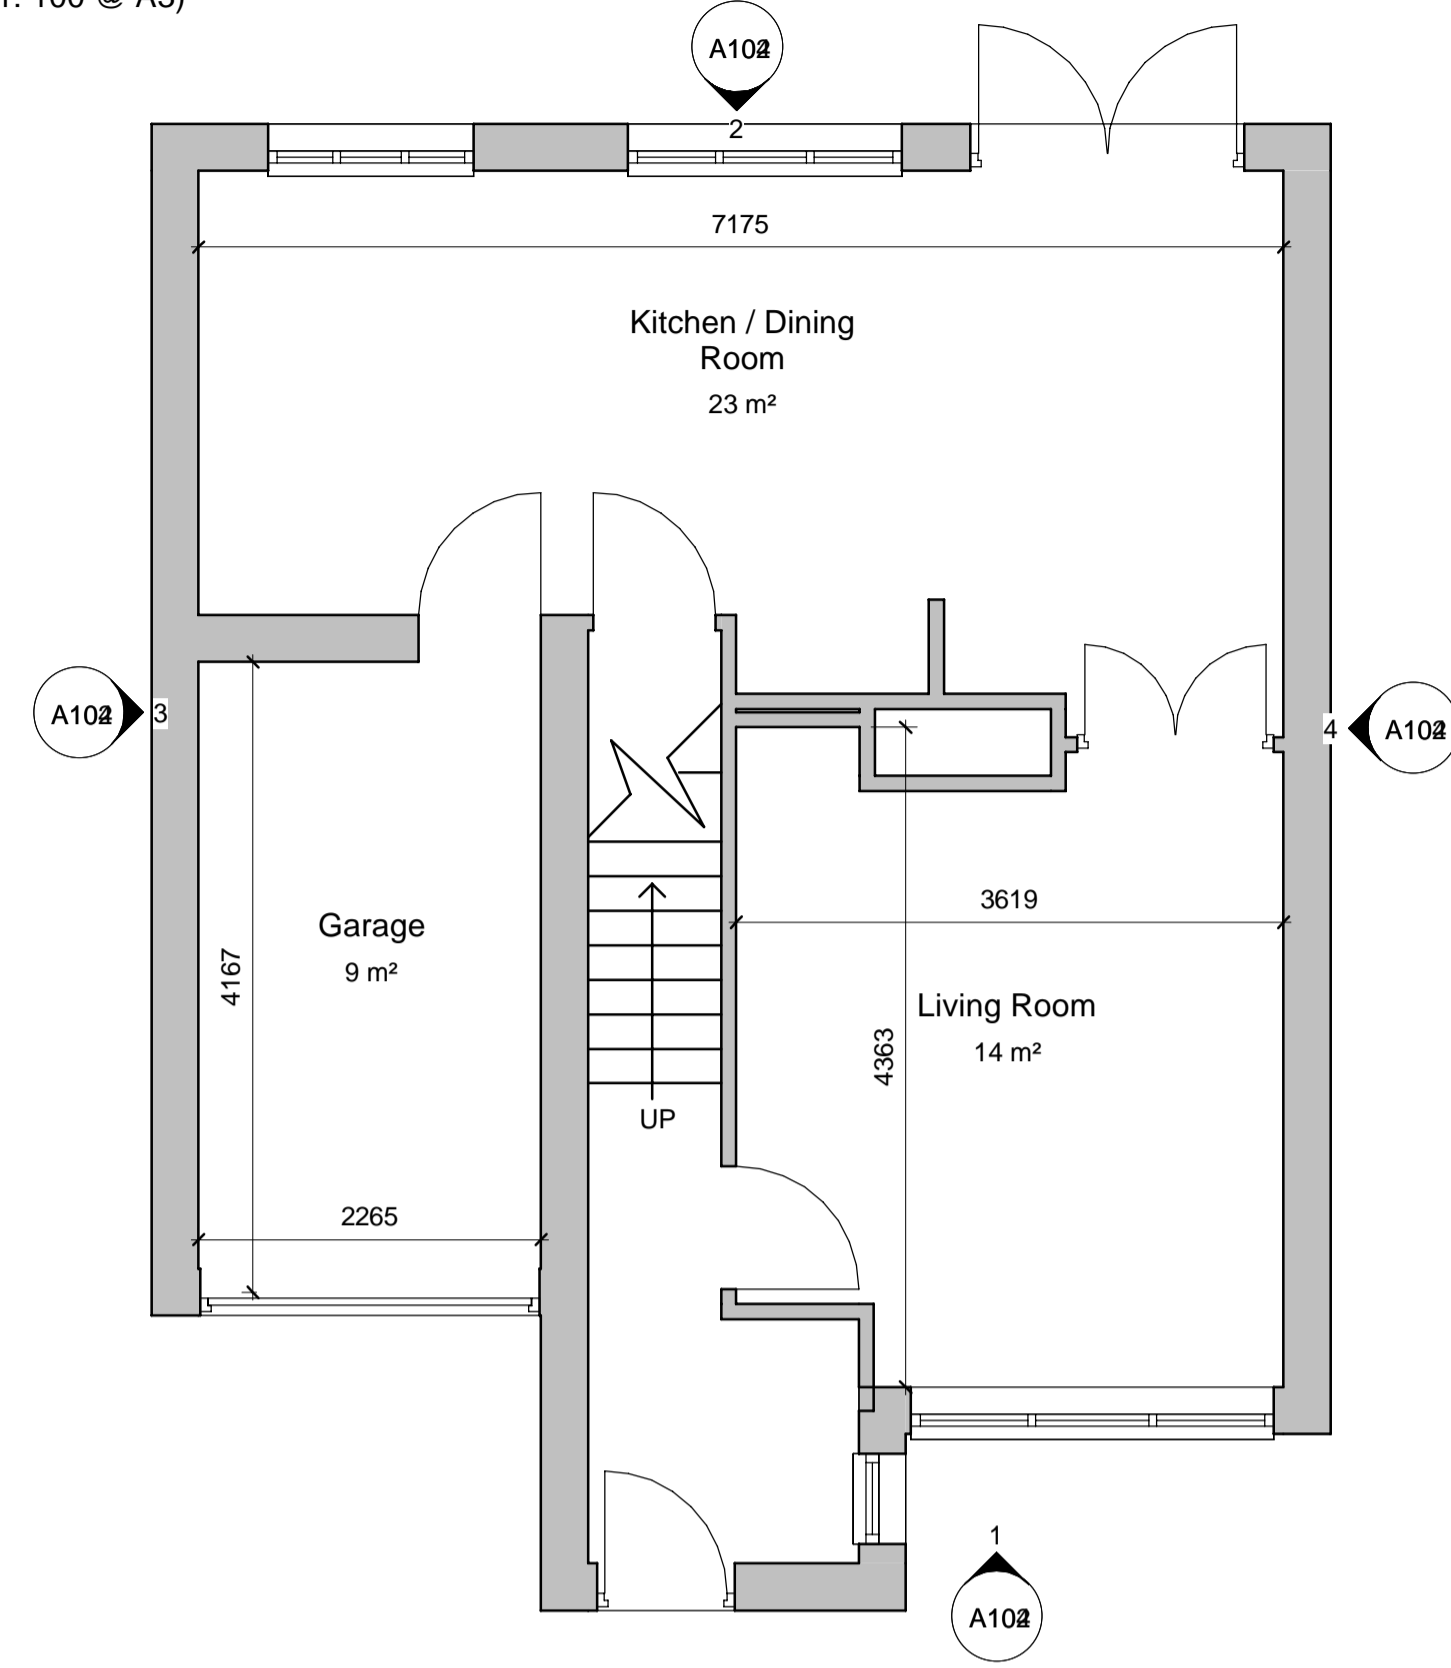


1 Proposed Ground Floor Plan
 1 : 50

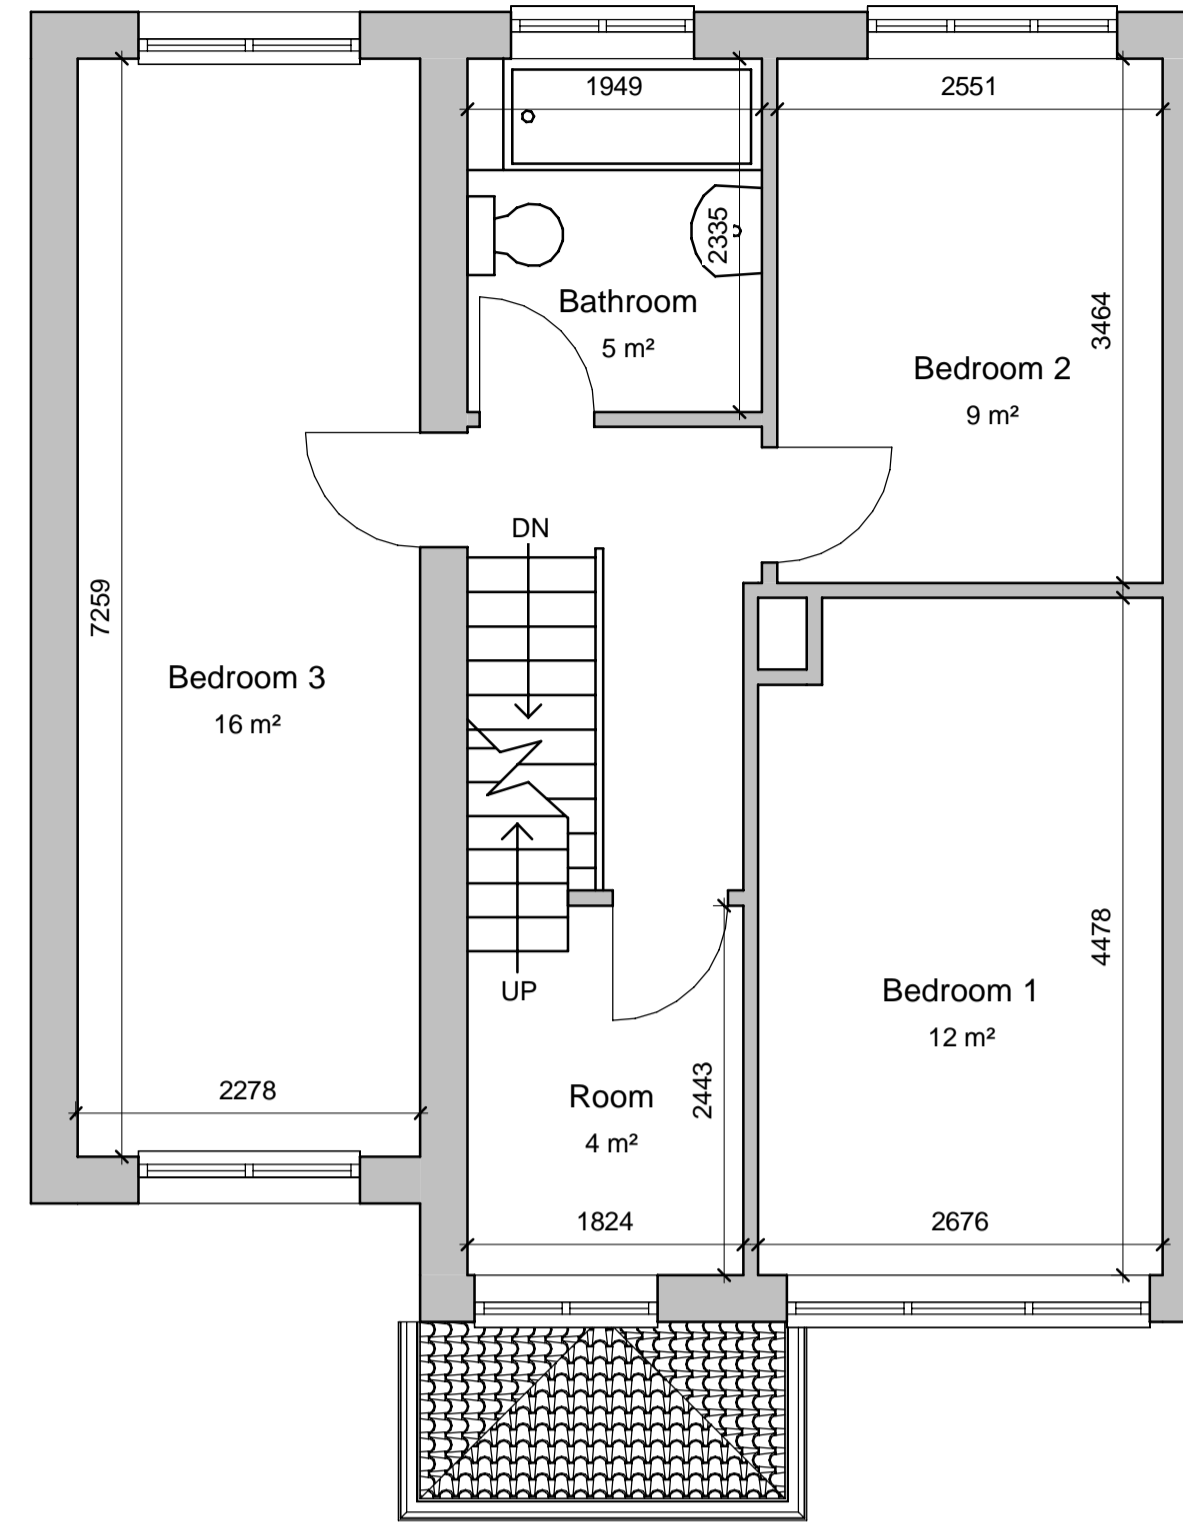


2 Proposed First Floor Plan
 1 : 50

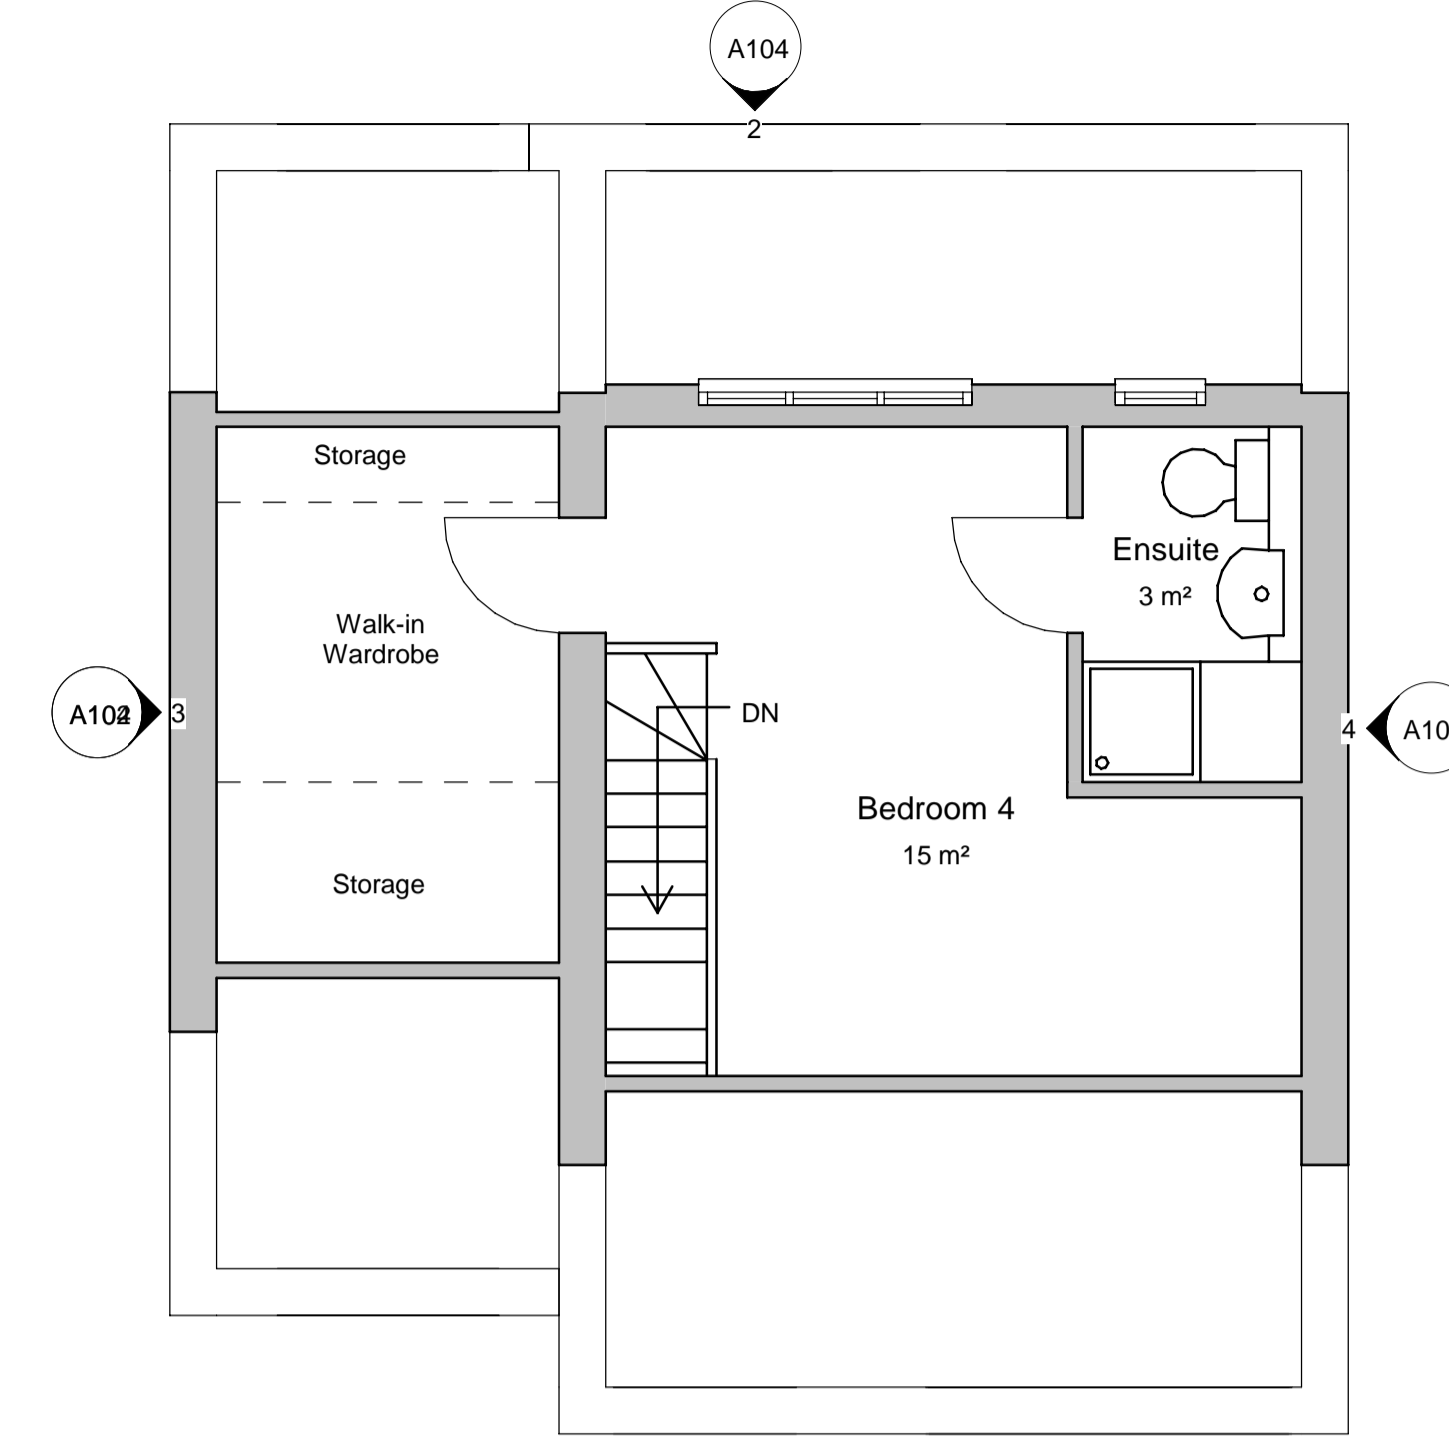

3 Proposed Loft Level
 1 : 50

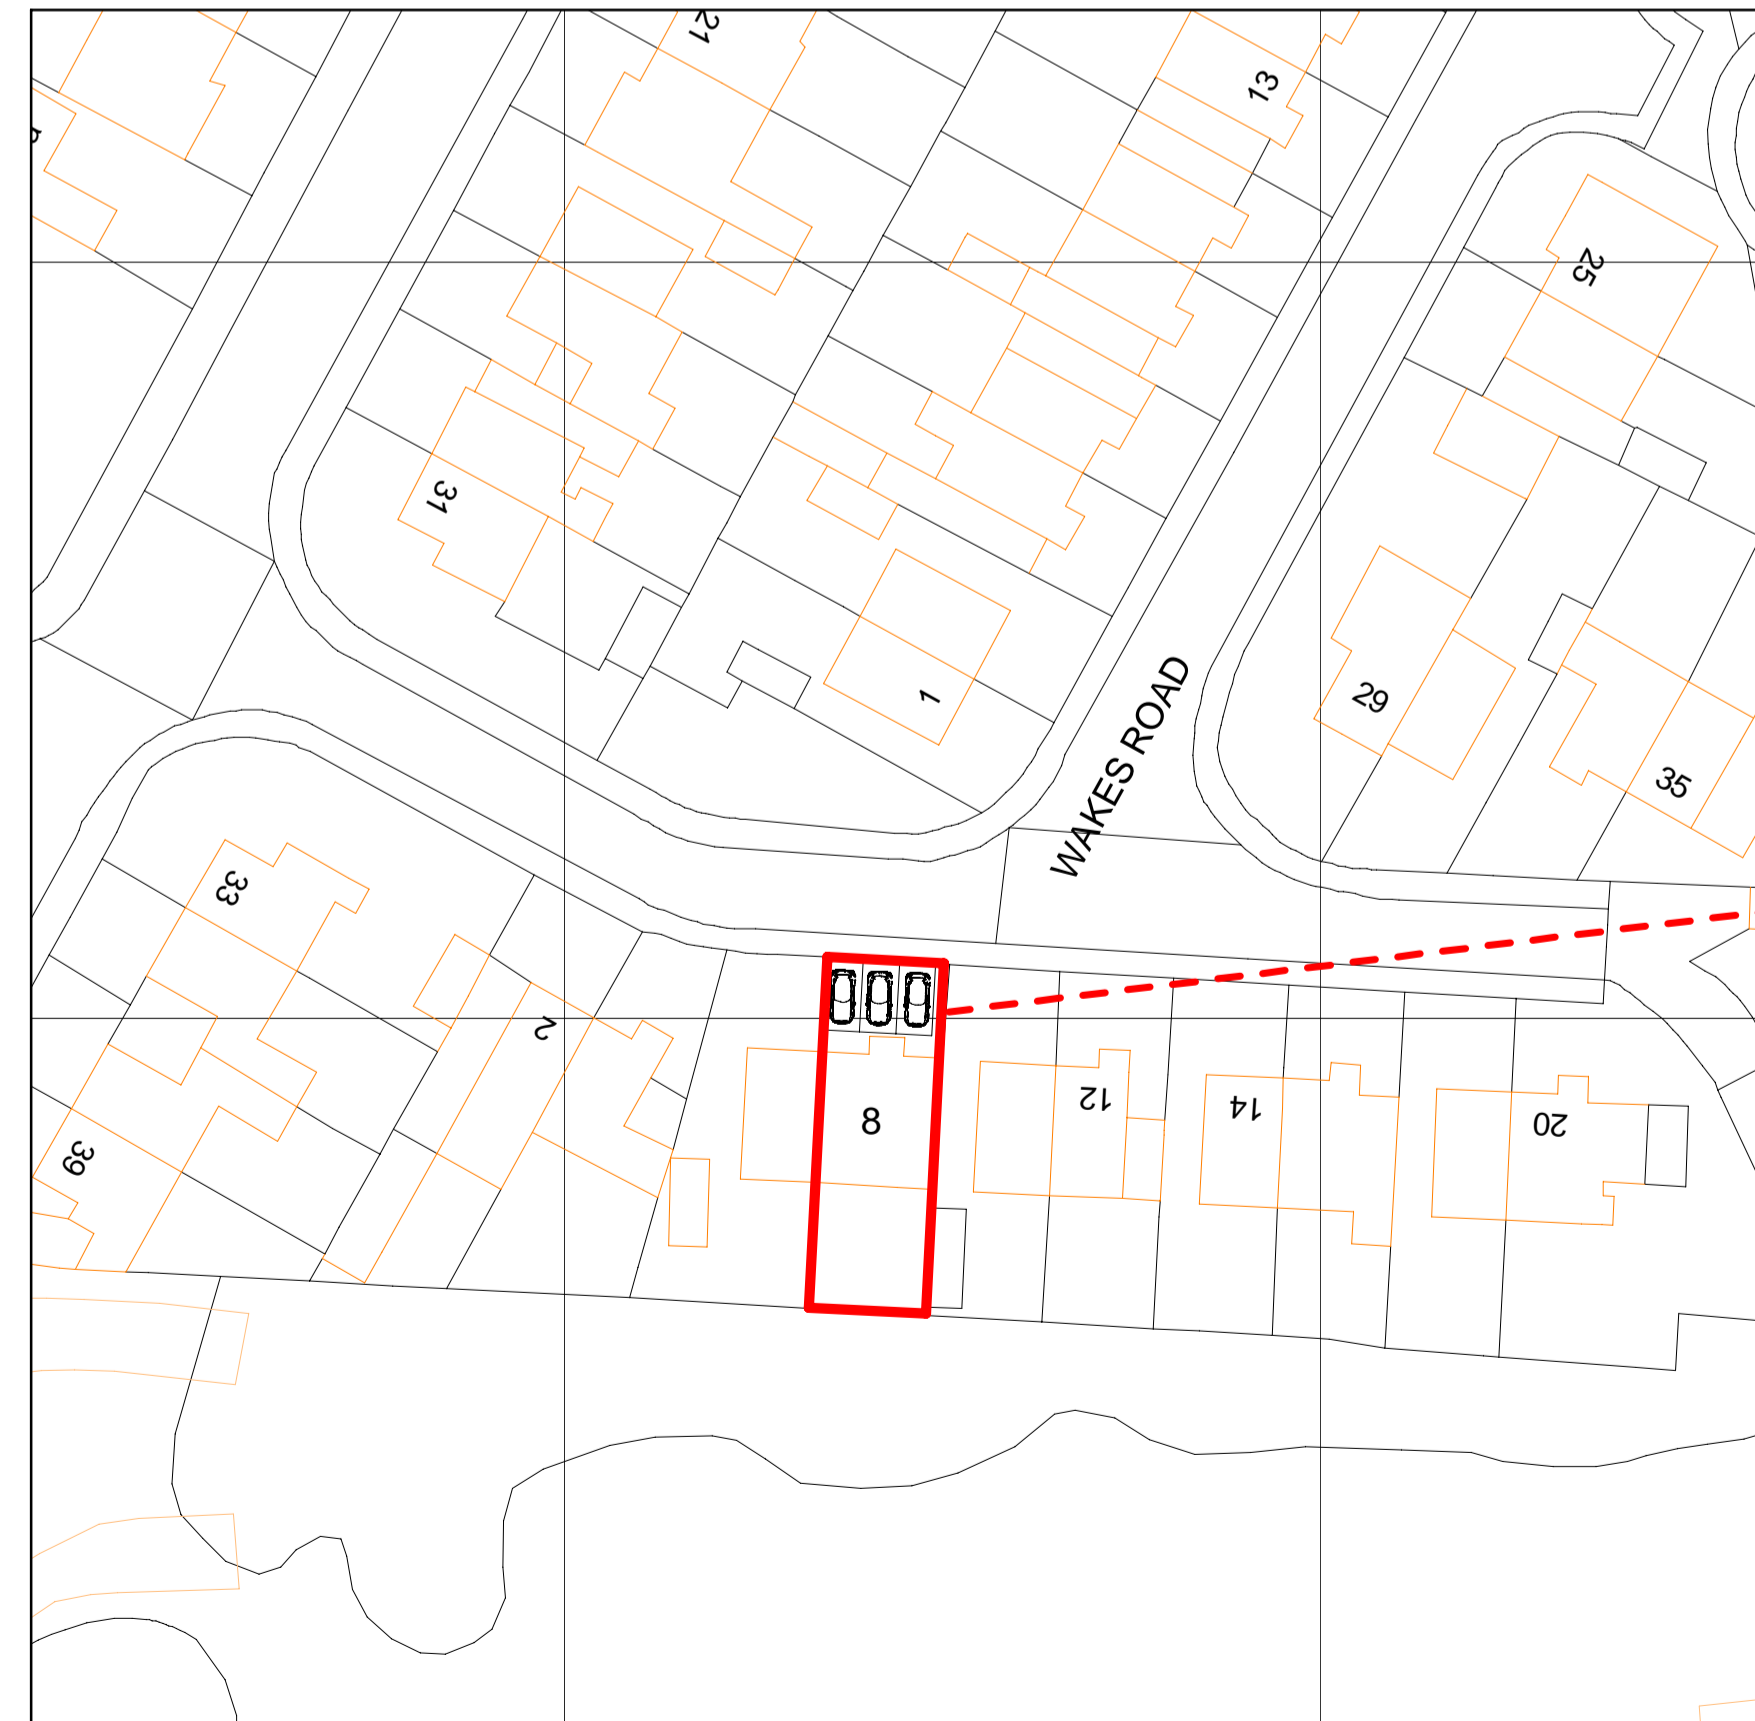

4 Proposed Site Plan
 1 : 500

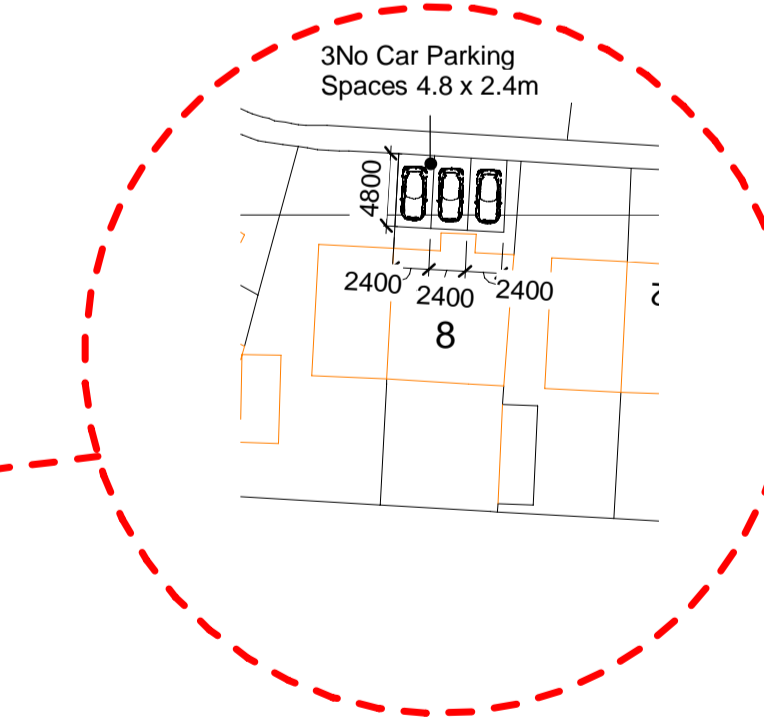

5 Driveway-
 1 : 500

0 5 10 25 50
 Scale 1: 500 @ A1 (1: 1000 @ A3)

Notes

Drawing intended for Planning purposes only. All dimensions are to be checked prior to construction work and any discrepancies are to be identified to the Architect.

Revisions

No.	Description



Status	
Client	Heal Care Group
Project	8 Wakes Rd, Wednesbury, WS10 0BY
Title	Proposed Plans
Scale	As indicated
Size	A1
Date	02/20/24
Drawn	MP
Checked	AV

Drawing No. A.M-196-A103 Rev.