


0 0.5 1 2.5 5
 Scale 1: 50 @ A1 (1: 100 @ A3)



1 Proposed Front Elevation
 1 : 50

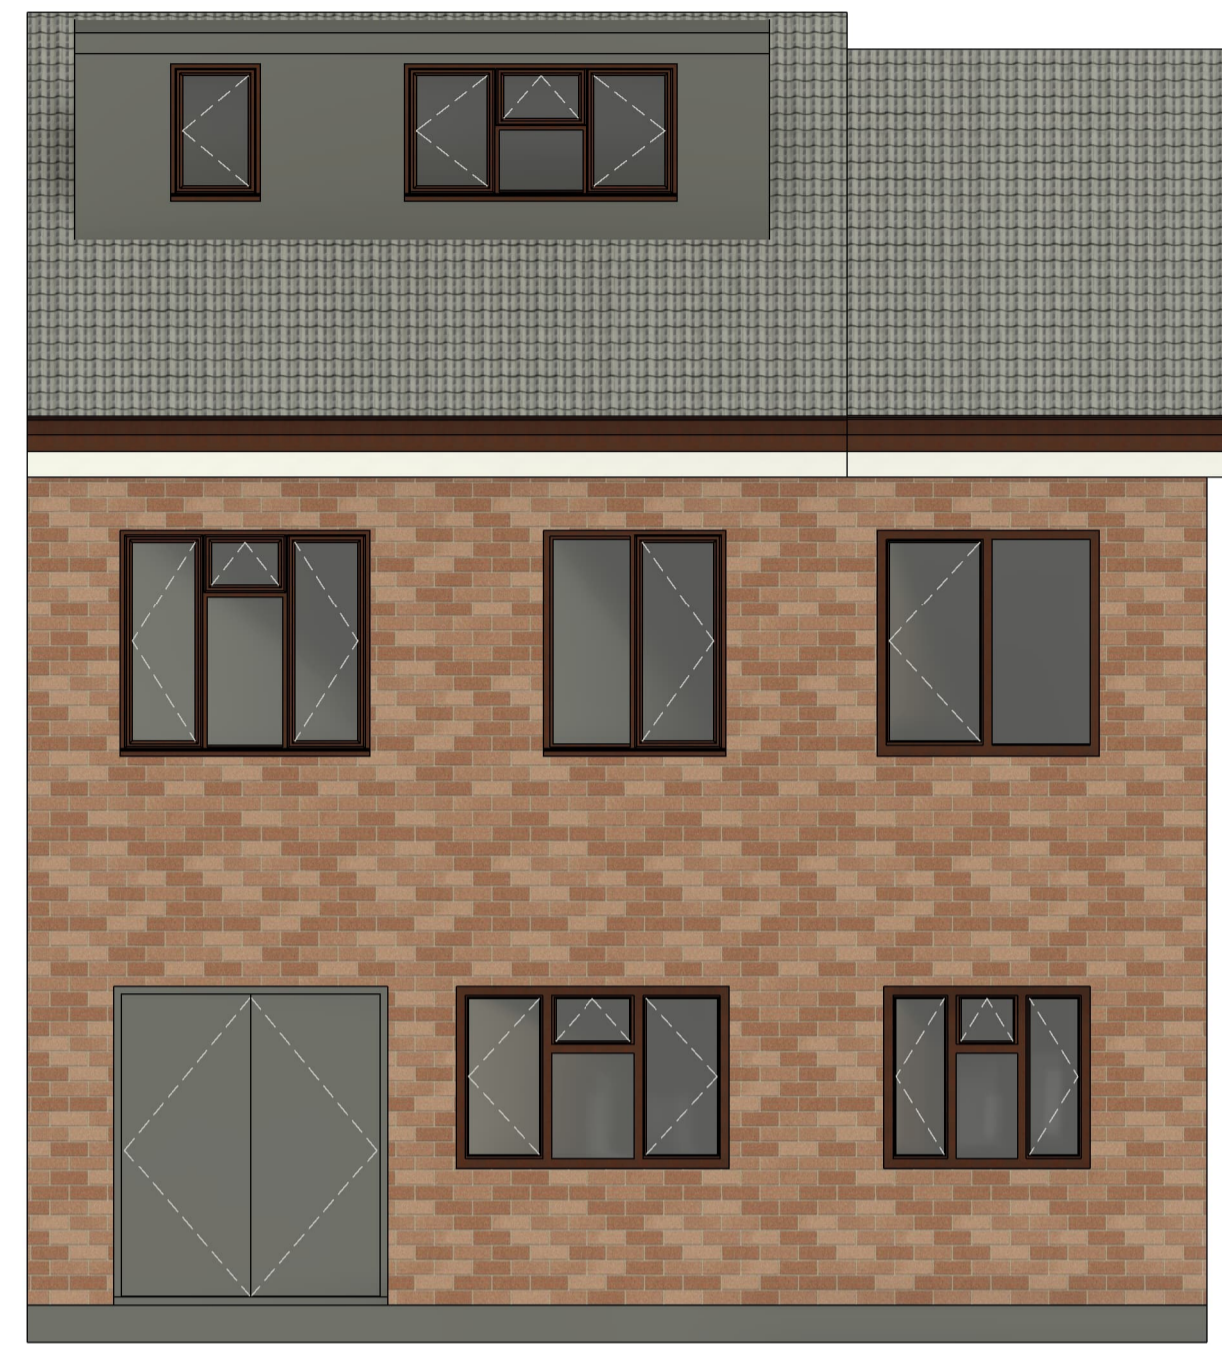

2 Proposed Rear Elevation
 1 : 50



3 Proposed Side Elevation A
 1 : 50



4 Proposed Side Elevation B
 1 : 50

Notes

Drawing intended for Planning purposes only.
 All dimensions are to be checked prior to
 construction work and any discrepancies are to
 be identified to the Architect.

Revisions



Status

Client
 Heal Care Group

Project
 8 Wakes Rd, Wednesbury, WS10
 0BY

Title
 Proposed Elevations

Scale	Size	Date	Drawn	Checked
1 : 50	A1	02/20/24	MP	AV

Drawing No.	Rev.
A.M-196-A104	