




SCALE BAR 1:100 @ A3

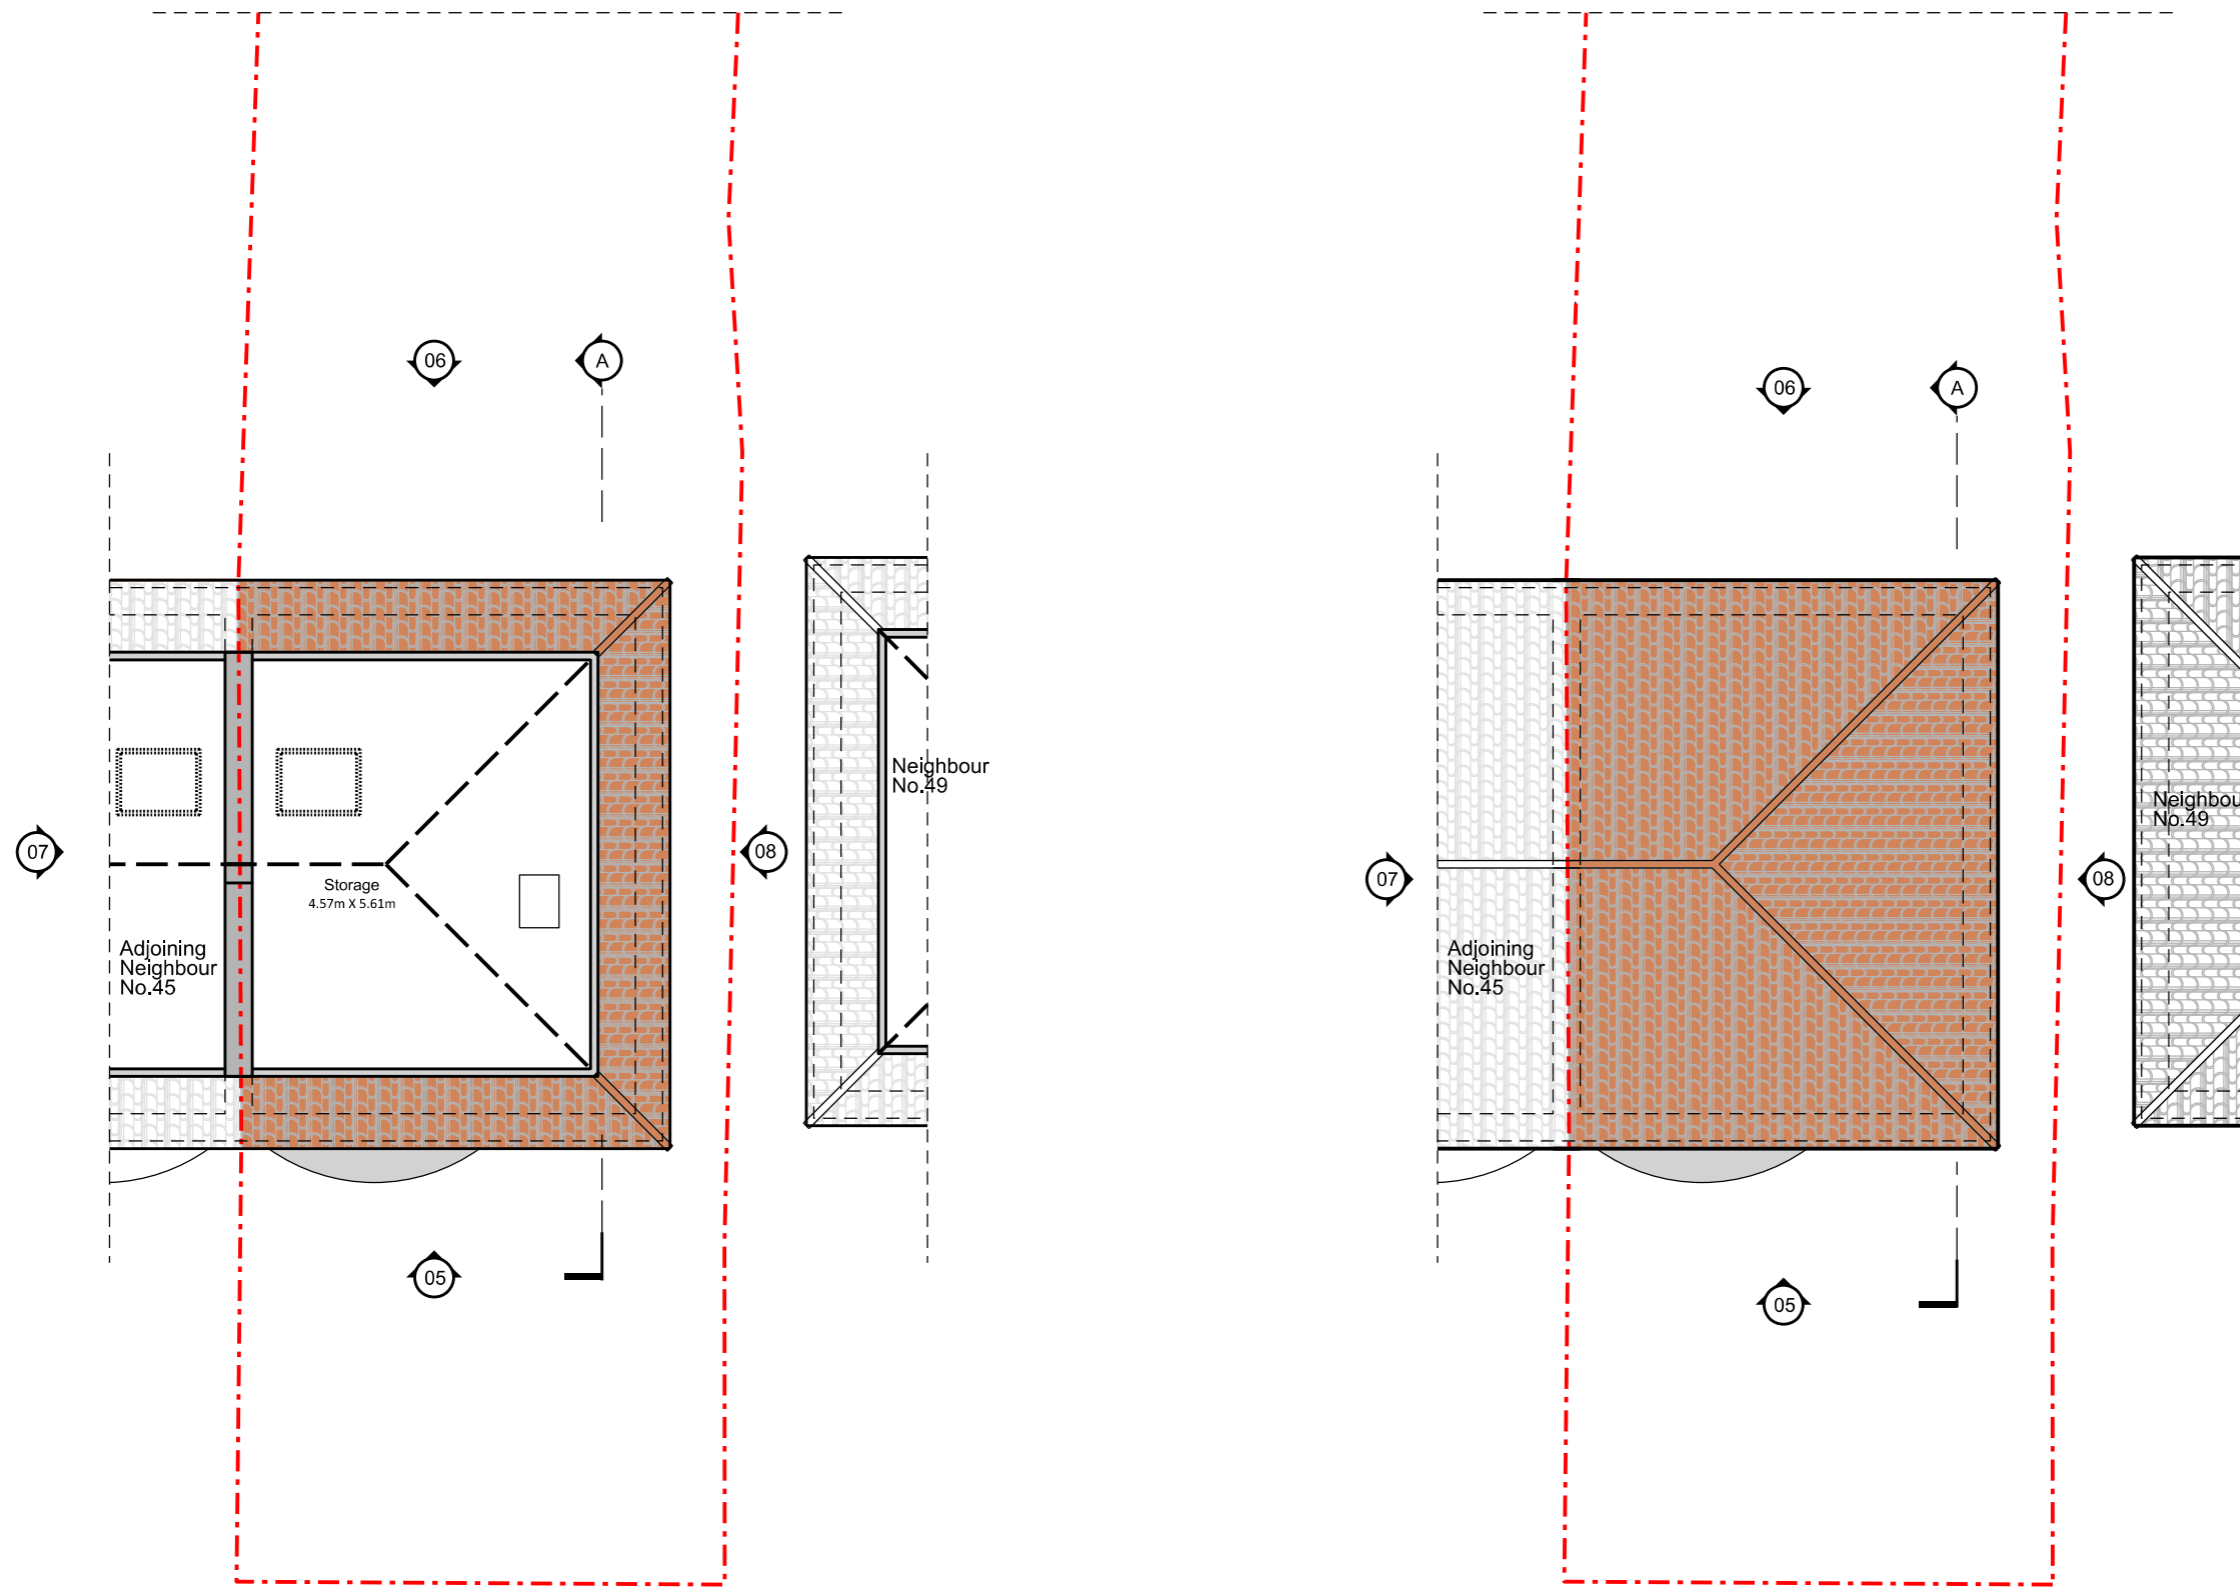

02 SECOND FLOOR PLAN
1:100

03 ROOF PLAN
1:100

Disclaimer:
Do not scale from this drawing.
Check all dimensions on site before fabrication or setting out.
This document is copyright and may not be reproduced without permission of the owner.

Notes:
All dimensions in millimeters.

Rev:	Notes:	Date:	Dwn:	Iss:	Author:
00	Planning Submission	26.02.2024	MG	MG	Maria Golasowska M Eng, Dip Arch, BA (Hons) ARB No. 077808G Director, MGDC Ltd. M: 077 3138 7952

Consultants:

Client:
Mr Prasanna Muthukumarana
47 Oakdene Road
Watford Herts
WD24 6RN



Architecture | Interior Design

Office 57
Millmead Business Centre
Millmead Road
London N17 9QU, United Kingdom
T: +44 (0) 207 3138 7952 E: office@mgdc.ltd

Maria Golasowska
Design
Consultancy
MGDC LTD

Project: Private Semi-detached House
47 Oakdene Road
Watford Herts WD24 6RN

Drawing Title: SURVEY AS EXISTING
Second & Roof Floor Plans

Drawn By: MG	Issued By: MG	Date of First Issue: 26.02.2024
Project No:	Scale @ A3:	
EX-WD-A-047A	1:100	
Drawing No: A-WD-047A-PL-102	Revisior:	00