





SCALE BAR 1:100 @ A3




05 FRONT ELEVATION  
1:100

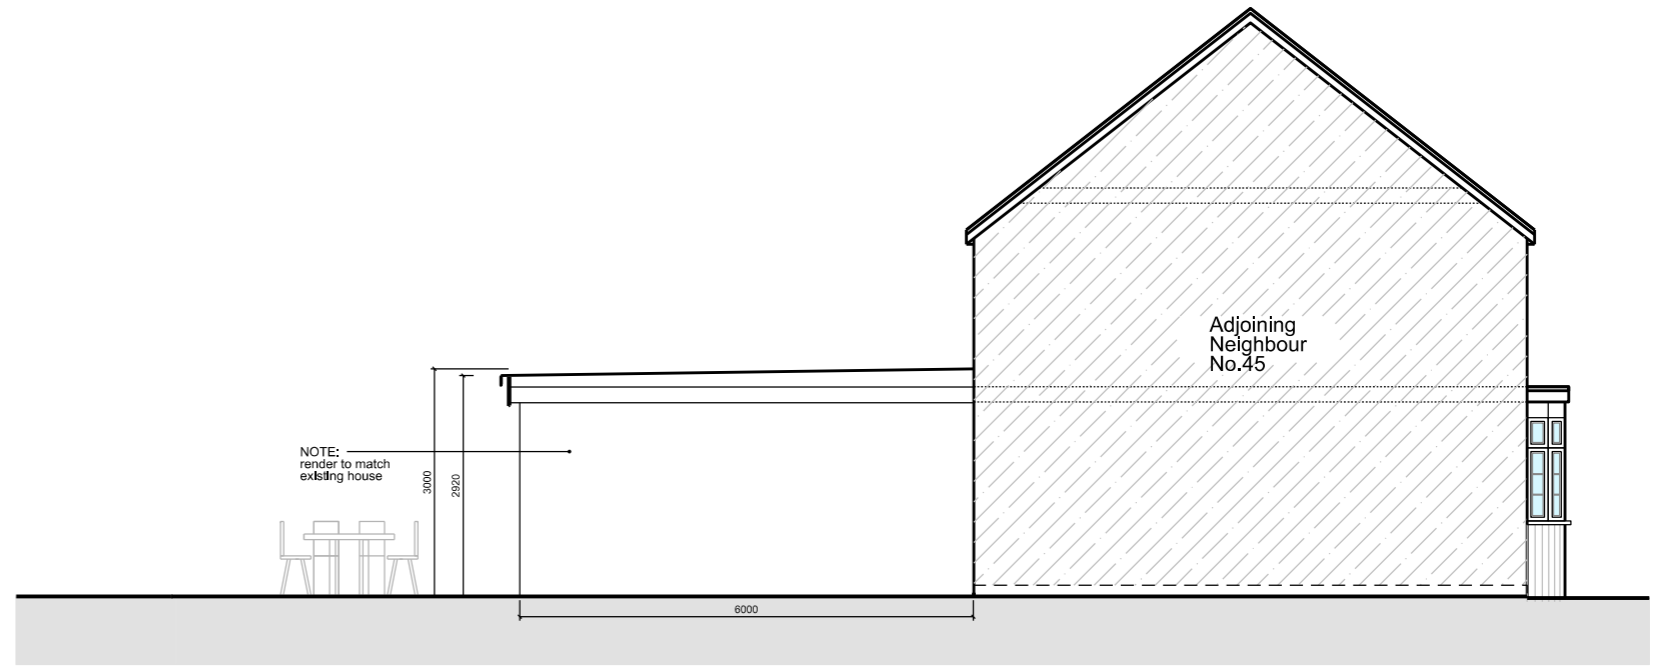

07 SIDE ELEVATION  
1:100

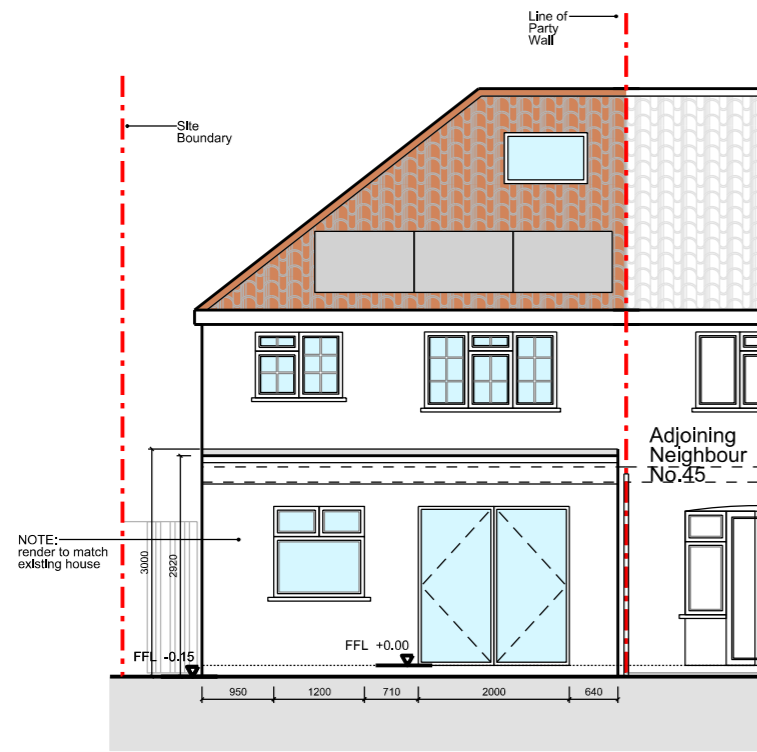

06 REAR ELEVATION  
1:100

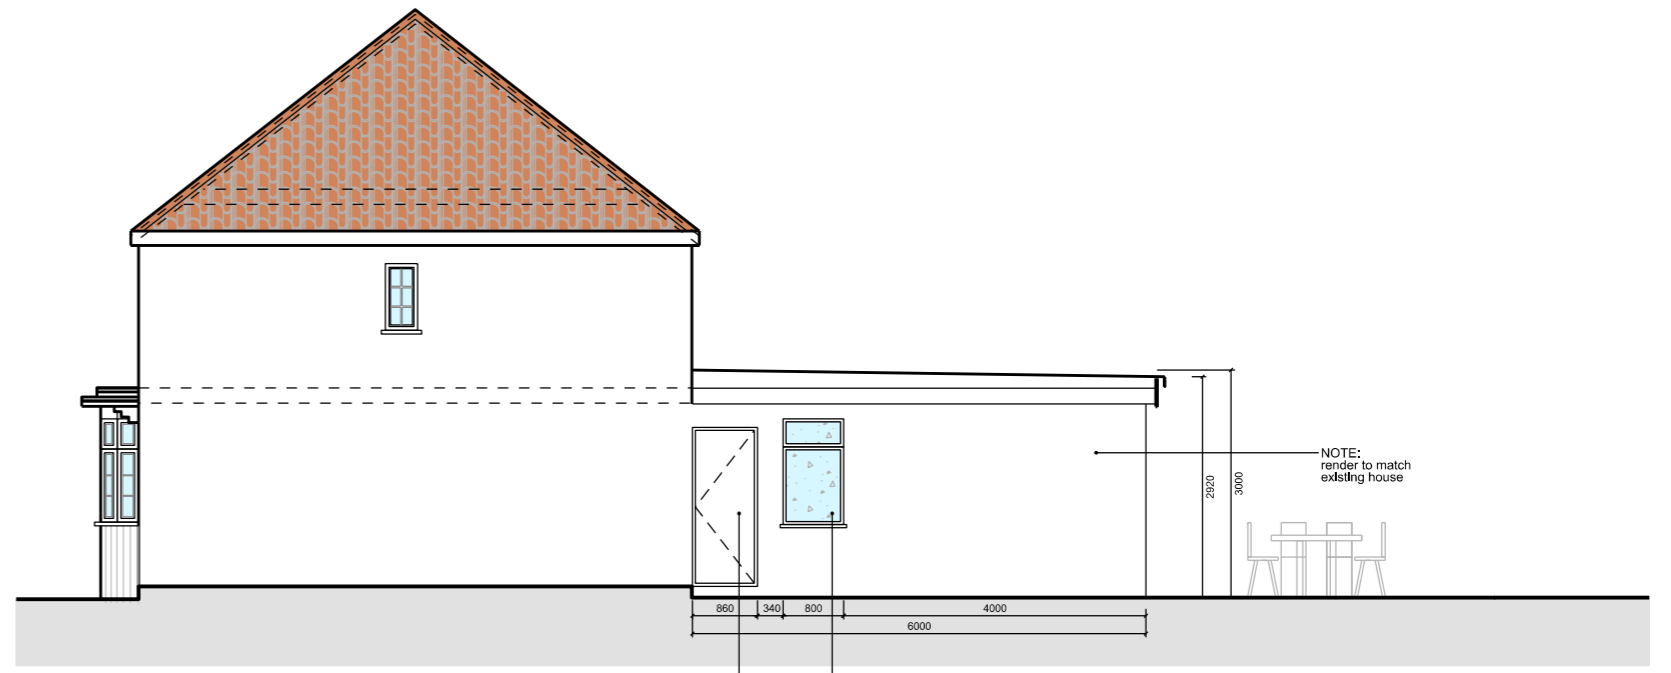

08 SIDE ELEVATION  
1:100


**Disclaimer:**  
Do not scale from this drawing.  
Check all dimensions on site before fabrication or setting out.  
This document is copyright and may not be reproduced without permission of the owner.

**Notes:**  
All dimensions in millimeters.

Rev:	Notes:	Date:	Dwn:	Iss:	Author:
00	Planning Submission	26.02.2024	MG	MG	<b>Maria Golasowska</b> M Eng, Dip Arch, BA (Hons) ARB No. 077808G Director, MGDC Ltd. M: 077 3138 7952

**Consultants:**

**Client:**  
Mr Prasanna Muthukumarana  
47 Oakdene Road  
Watford Herts  
WD24 6RN

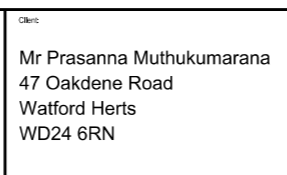

**MG LTD**  
[ Architecture ] [ Interior Design ]  
Maria Golasowska Design Consultancy  
**MGDC LTD**  
Office 57  
Millmead Business Centre  
Millmead Road  
London N17 9QU, United Kingdom  
T: +44 (0) 207 3138 7952 E: office@mgdc.ltd

Project:	Private Semi-detached House 47 Oakdene Road Watford Herts WD24 6RN
Drawing Title:	PROPOSED DESIGN Front, Rear and Side Elevations

Drawn By:	Issued By:	Date of First Issue:
MG	MG	26.02.2024
Project No:	Scale @ A3:	
EX-WD-A-047A	1:100	
Drawing No:	Revisior:	
A-WD-047A-EL-310	00	