



SCALE BAR 1:100 @ A3

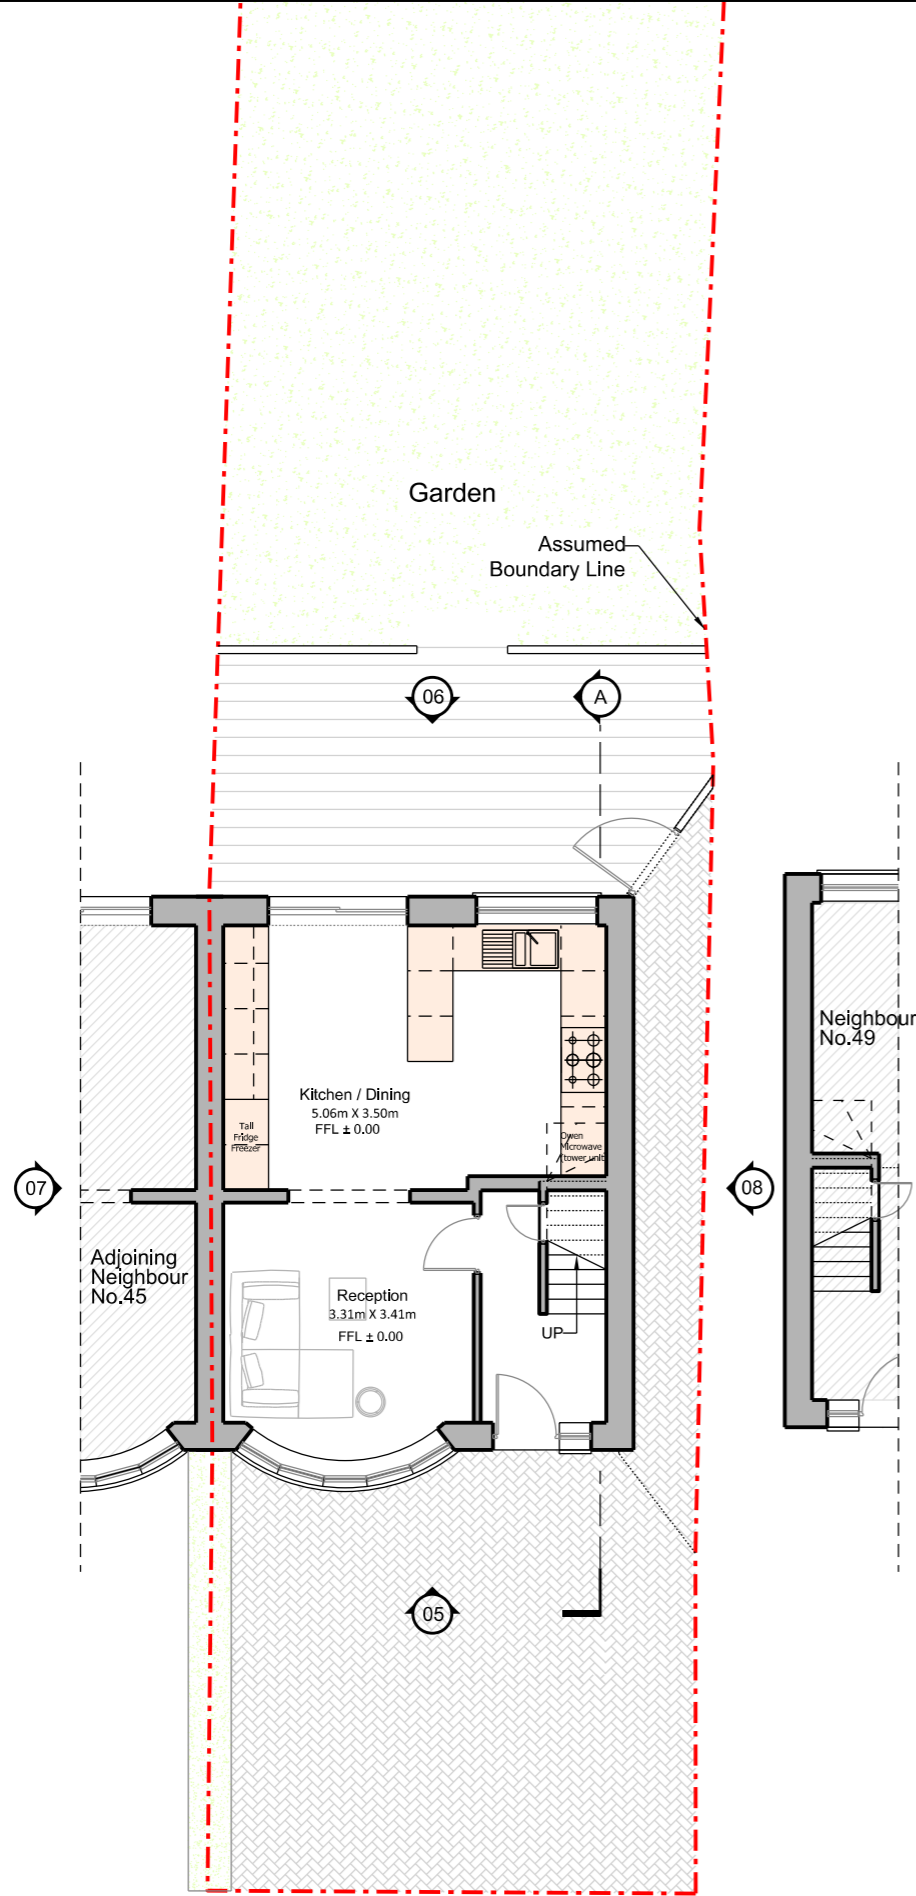

**00 GROUND FLOOR PLAN**  
1:100

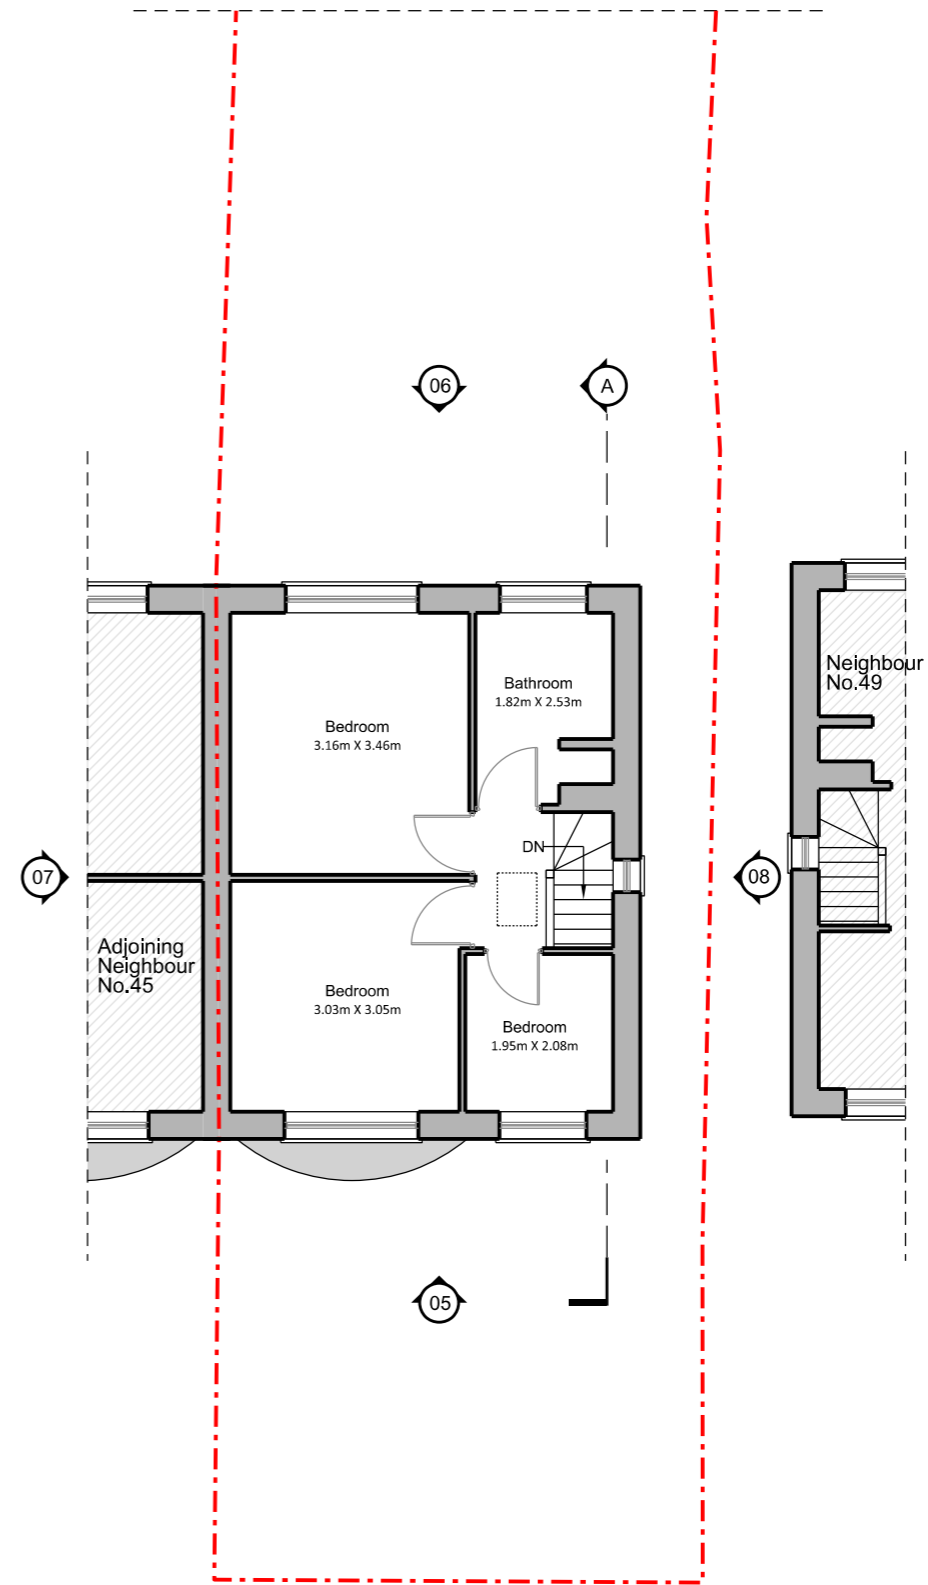

**01 FIRST FLOOR PLAN**  
1:100

**Disclaimer:**  
Do not scale from this drawing.  
Check all dimensions on site before fabrication or setting out.  
This document is copyright and may not be reproduced without permission of the owner.

**Notes:**  
All dimensions in millimeters.

Rev:	Notes:	Date:	Dwn:	Iss:	Author:
00	Planning Submission	26.02.2024	MG	MG	<b>Maria Golasowska</b> M Eng, Dip Arch, BA (Hons) ARB No. 077808G Director, MGDC Ltd. M: 077 3138 7952

**Consultants:**

**Client:**  
Mr Prasanna Muthukumarana  
47 Oakdene Road  
Watford Herts  
WD24 6RN



Architecture | Interior Design

Maria Golasowska  
Design Consultancy  
**MGDC LTD**

Office 57  
Millmead Business Centre  
Millmead Road  
London N17 9QU, United Kingdom  
T: +44 (0) 077 3138 7952 E: office@mgdc.ltd

**Project:** Private Semi-detached House  
47 Oakdene Road  
Watford Herts WD24 6RN

**Drawn By:** MG  
**Issued By:** MG  
**Date of First Issue:** 26.02.2024

**Project No:** EX-WD-A-047A  
**Scale @ A3:** 1:100

**Drawing No:** A-WD-047A-PL-100  
**Revisior:** 00

Project:	Private Semi-detached House	Drawn By:	MG	Issued By:	MG	Date of First Issue:	26.02.2024
Project No:	EX-WD-A-047A	Scale @ A3:	1:100	Revisior:	00		
Drawing No:	A-WD-047A-PL-100						