




- NOTES
- Dimensions are not to be scaled from this drawing by contractors. The contractor is requested to check all dimensions before the work started.
  - Report any discrepancies to the client or architect before undertaking the work described in the drawings.
  - Dimensions are approximate site dimensions and are to be verified by the contractor on site before any fabrication/site works i.e foundations etc occur
  - Contractor is responsible for all temporary propping to existing structure

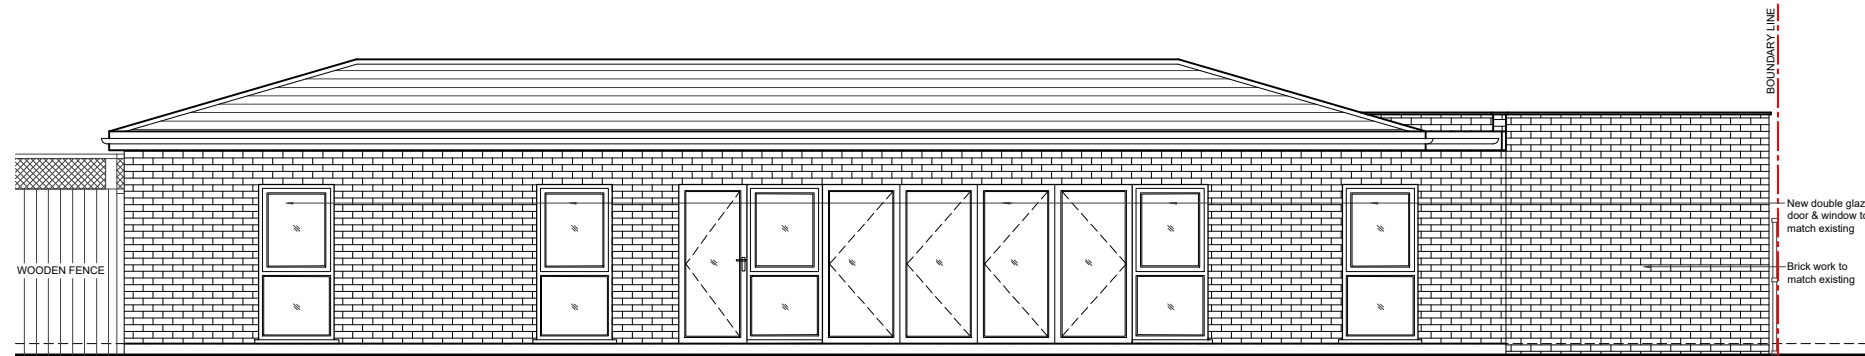


01 - FRONT ELEVATION

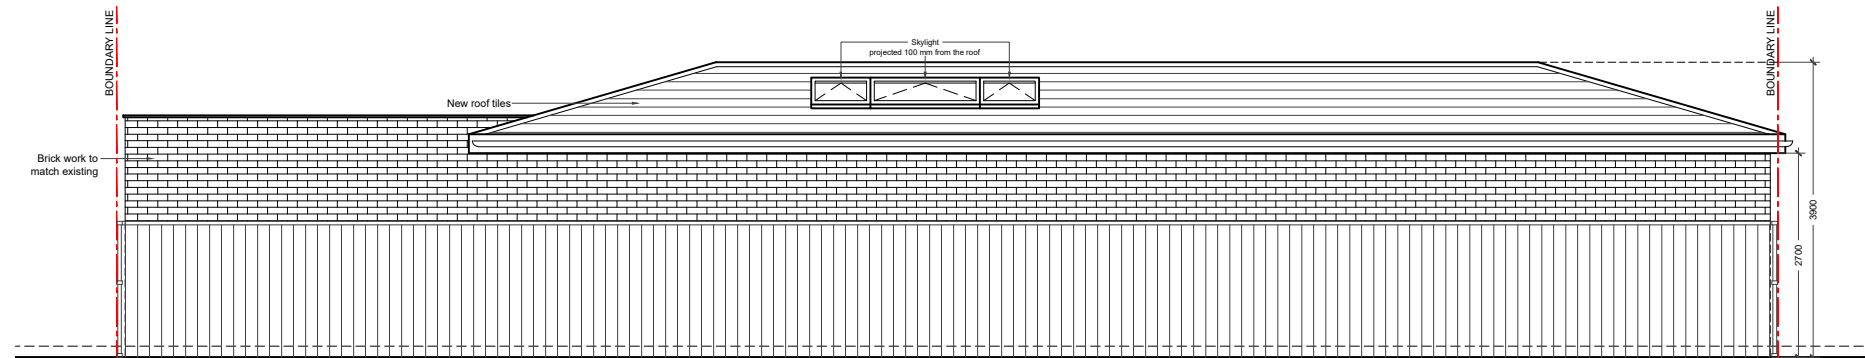


02 - REAR ELEVATION

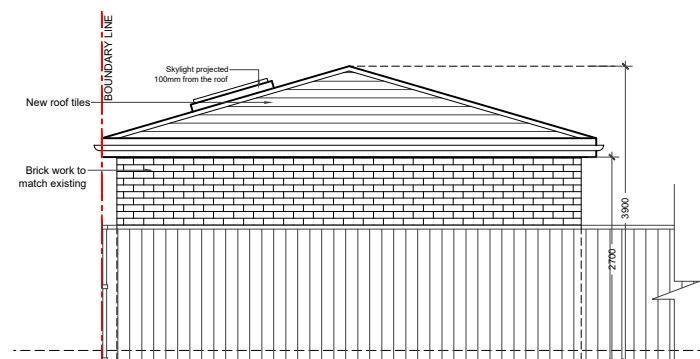

03 - SIDE ELEVATION (Left Side)

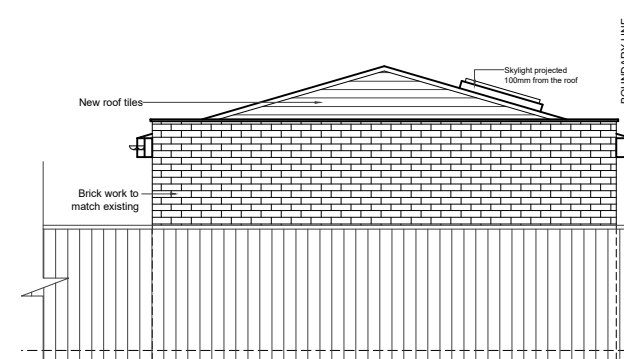

04 - SIDE ELEVATION (Right Side)

 

REVISIONS			
NO.	DESCRIPTION	DATE	BY

**LAWFULNESS  
CERTIFICATE**

DE ARCHITECTURAL CONSULT.LTD  
M: 0786580774, 07824773079  
E: design.endeavour@gmail.com

Project 08 EAST CLOSE, EALING  
LONDON, W5 3HE

Title PROPOSED ELEVATIONS  
( OUTBUILDING )

Scale 1:100@A3	Drawn MU	Approved	Date JAN-24
Job No. DAC-205/24	Drawing No. PD-08EC-04	Rev.	-