





• PROPOSED PART SITE PLAN

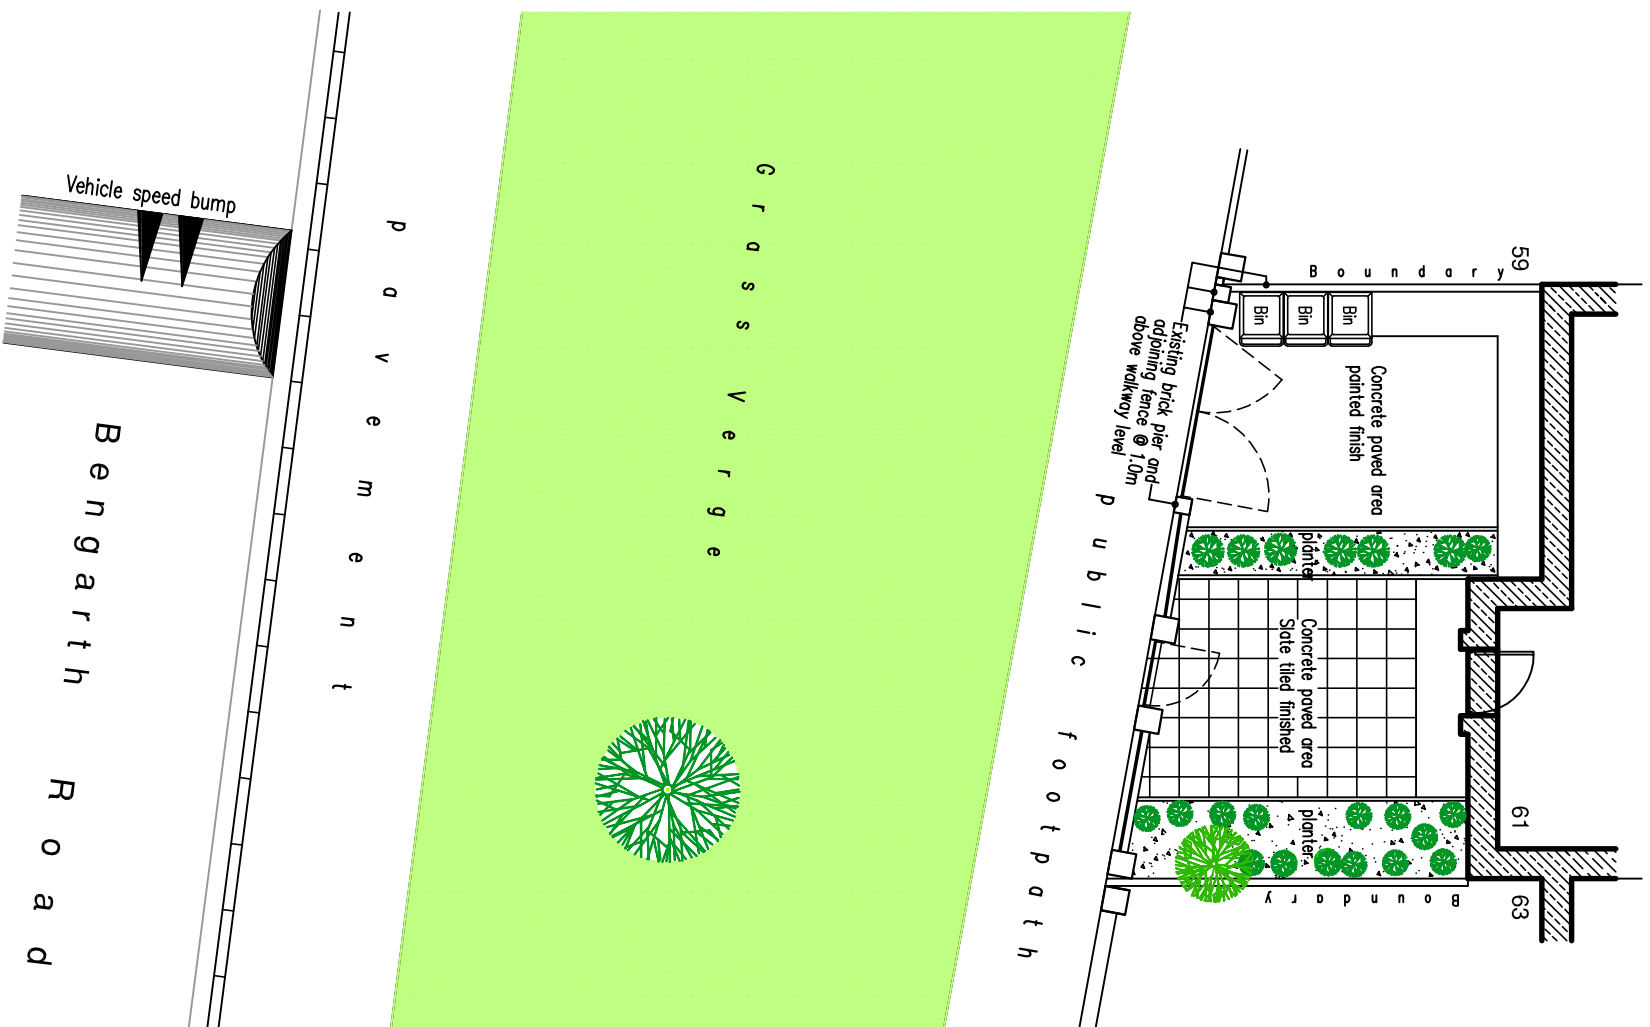

• EXISTING PART SITE PLAN

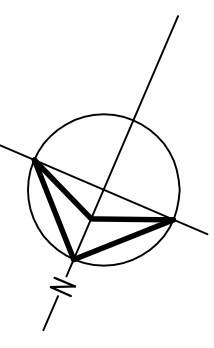

**Note:**  
Proposed grassblock driveway strips to be constructed by specialist contractor and approved by Ealing Council Crossover to be designed and constructed by Ealing Highways Department

**Rev. Date Description**  
Collin L. Davis MCIOR  
Architectural Services  
Mob: 07764408358  
Tel/Fax: 0208 8458988  
Email: cld2003@yahoo.co.uk

**Job Title**  
PROPOSED VEHICLE CROSSOVER AND DRIVEWAY  
61 BENGARTH ROAD  
NORTHOLT  
LONDON UB5 5LH

**Title**  
PROPOSED AND EXISTING PART SITE PLANS



**Scale**  
1:50 / 1:100 @ A3

**Date**  
FEBRUARY 2024

**Dwg No**  
61BR/P001

©Copyright. This drawing is not to be copied or reproduced without prior authorisation.