


no.	revision	description	date	by	check
A	initial	dining / kitchen added	14.12.23	MJD	mjd
B	revised	generally updated	20.12.23	MJD	mjd
C	revised	various amends roof plan added	30.01.24	MJD	mjd
D	revised	generally updated	16.02.24	MJD	mjd
E	revised	PLANNING APP	21.02.24	MJD	mjd

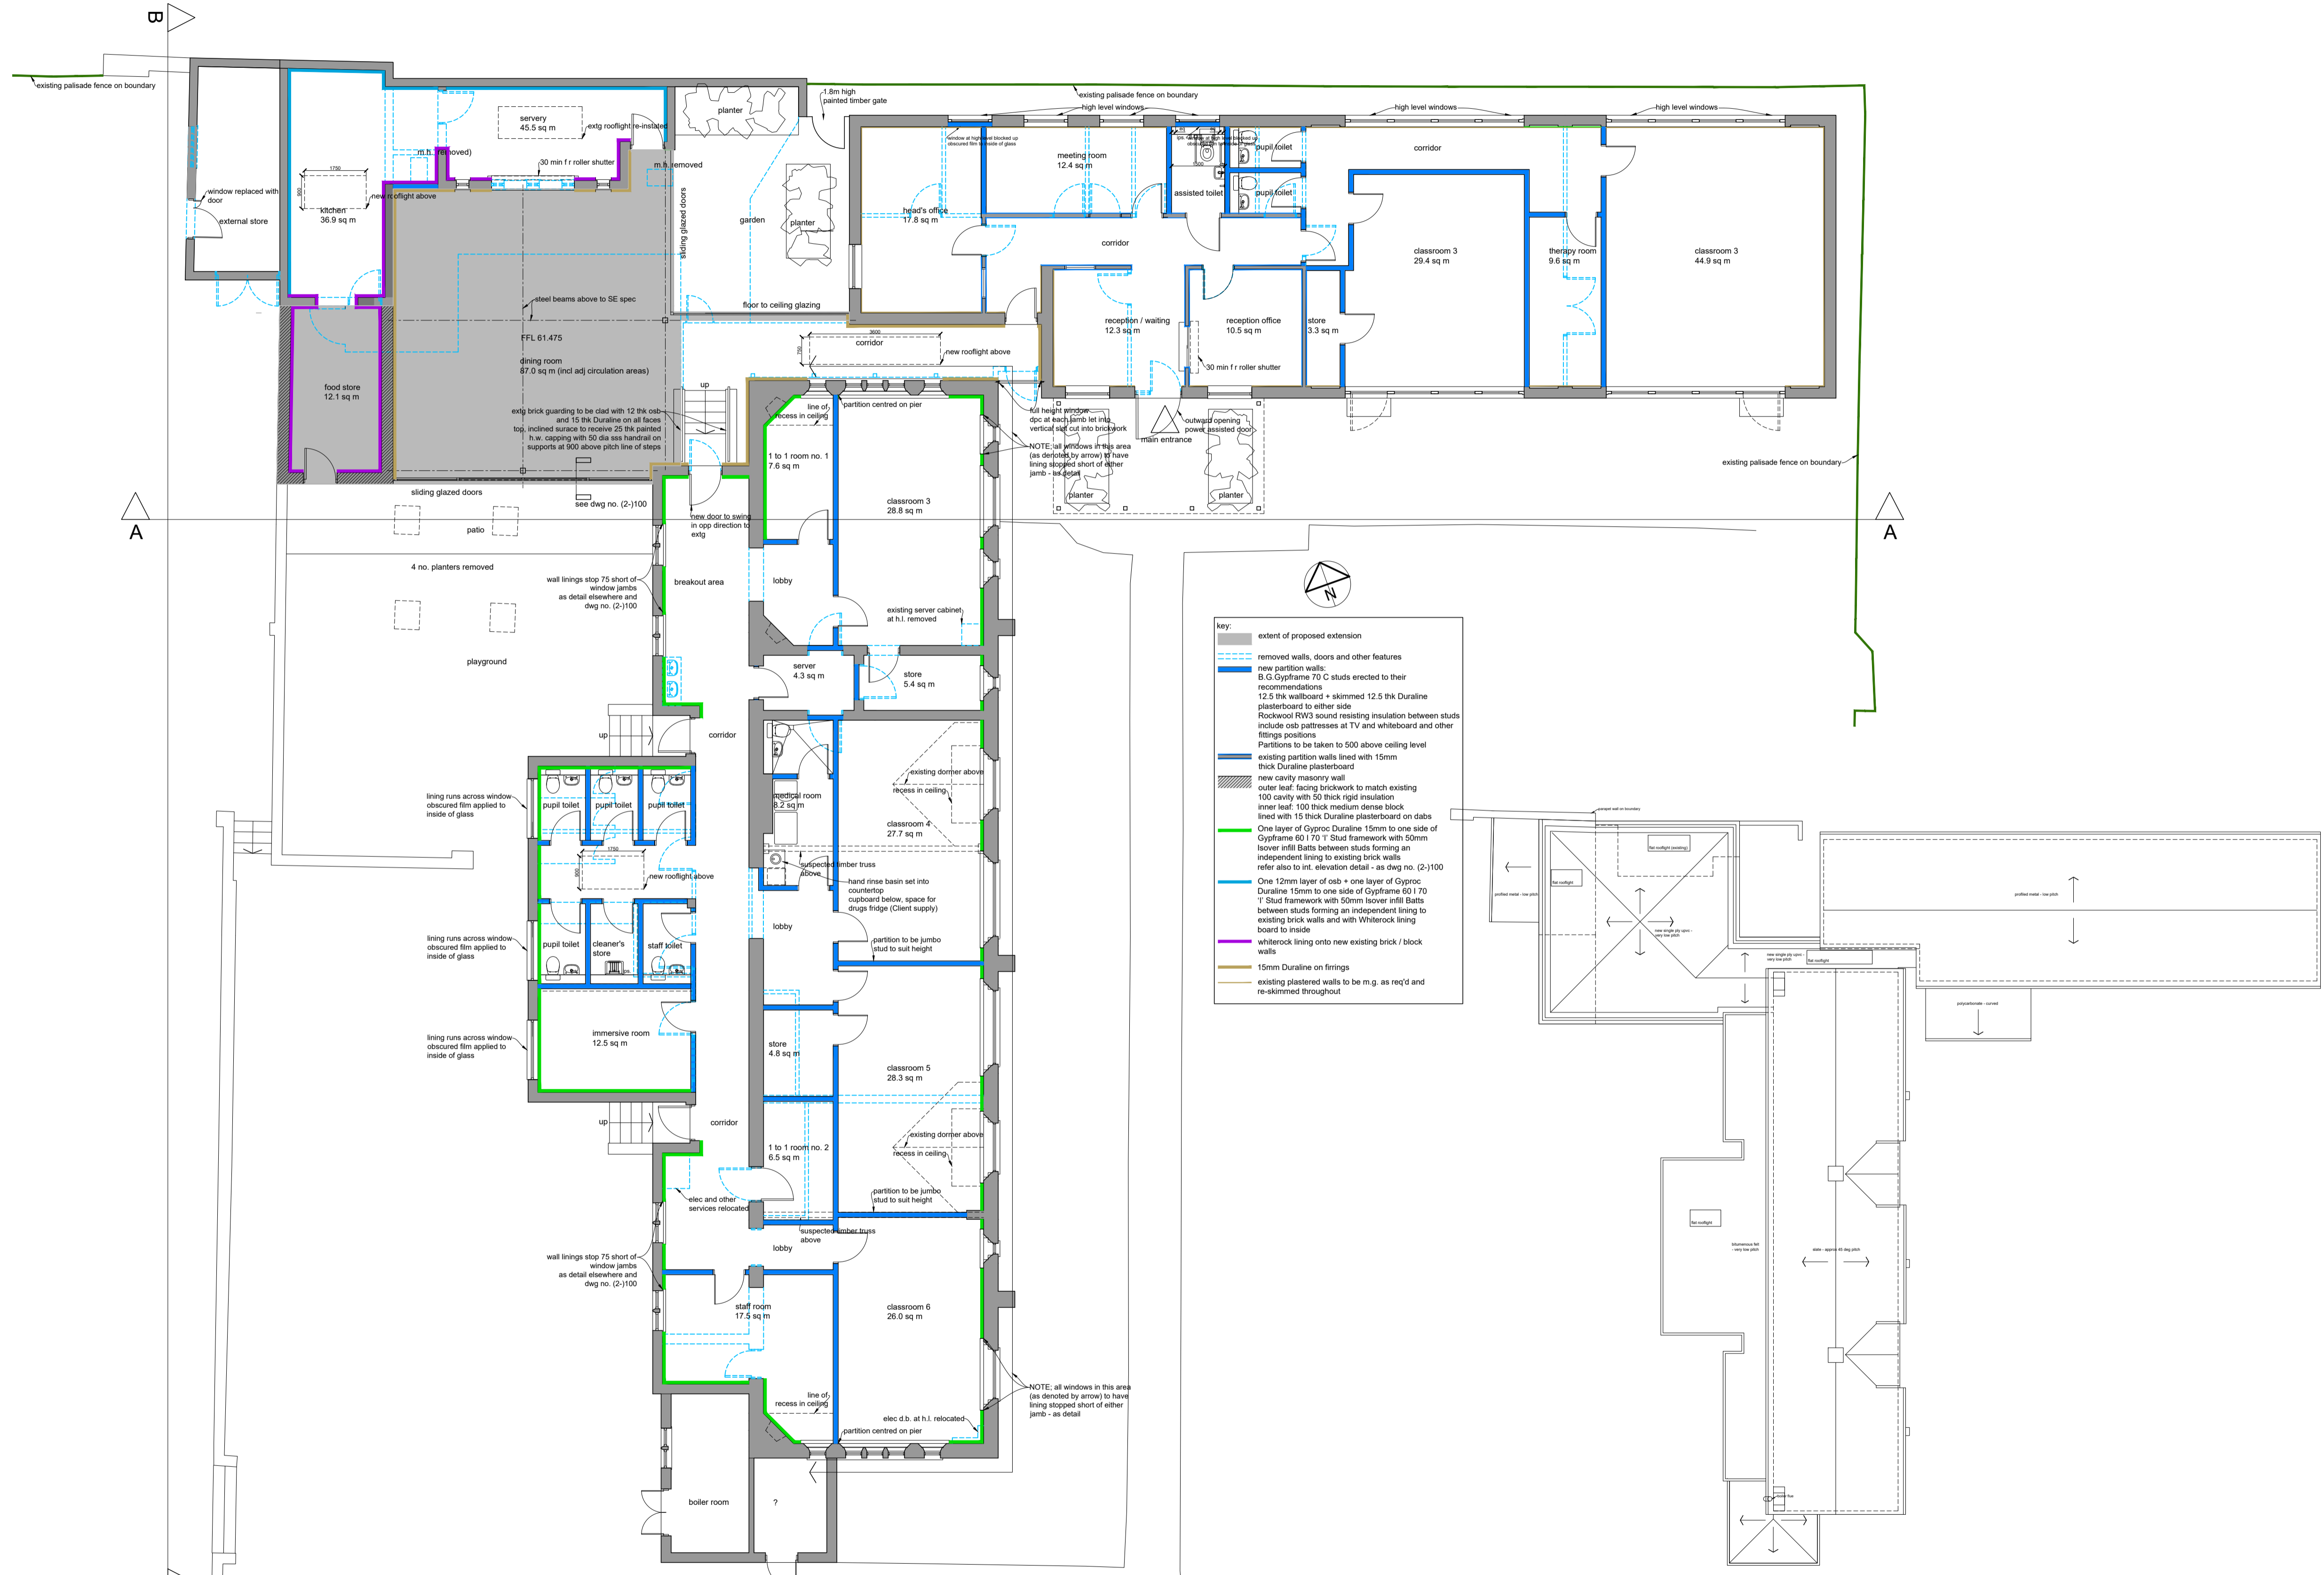

PROPOSED GROUND FLOOR PLAN @ 1:100

PROPOSED ROOF PLAN @ 1:200

PLANNING APPLICATION

**space**  
architecture and design limited

The Studio  
Lake House  
Blackmoorfoot Road  
Huddersfield  
HD7 5TR

t 01484 841423  
f 01484 847757  
e: md@spacearchitecture.net  
w: www.spacearchitecture.net

Client: Outcomes First Group Ltd

Project: Hawthorne School  
School Walk  
Nottingham  
NG6 8TL

Drawing Title: Proposed Floor and Roof Plans

Scale	Author	Date	Drawn	Checked	Drawing Number	Revision
as noted		15.11.23	MJD	mjd	23.026(2)-2003	E