


**Proposed North Elevation** 

Scale: 1:100

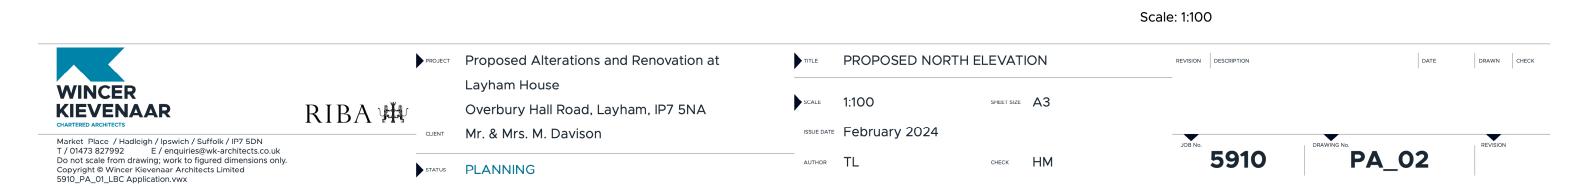

10 M