




Existing East Elevation  
Scale: 1:100

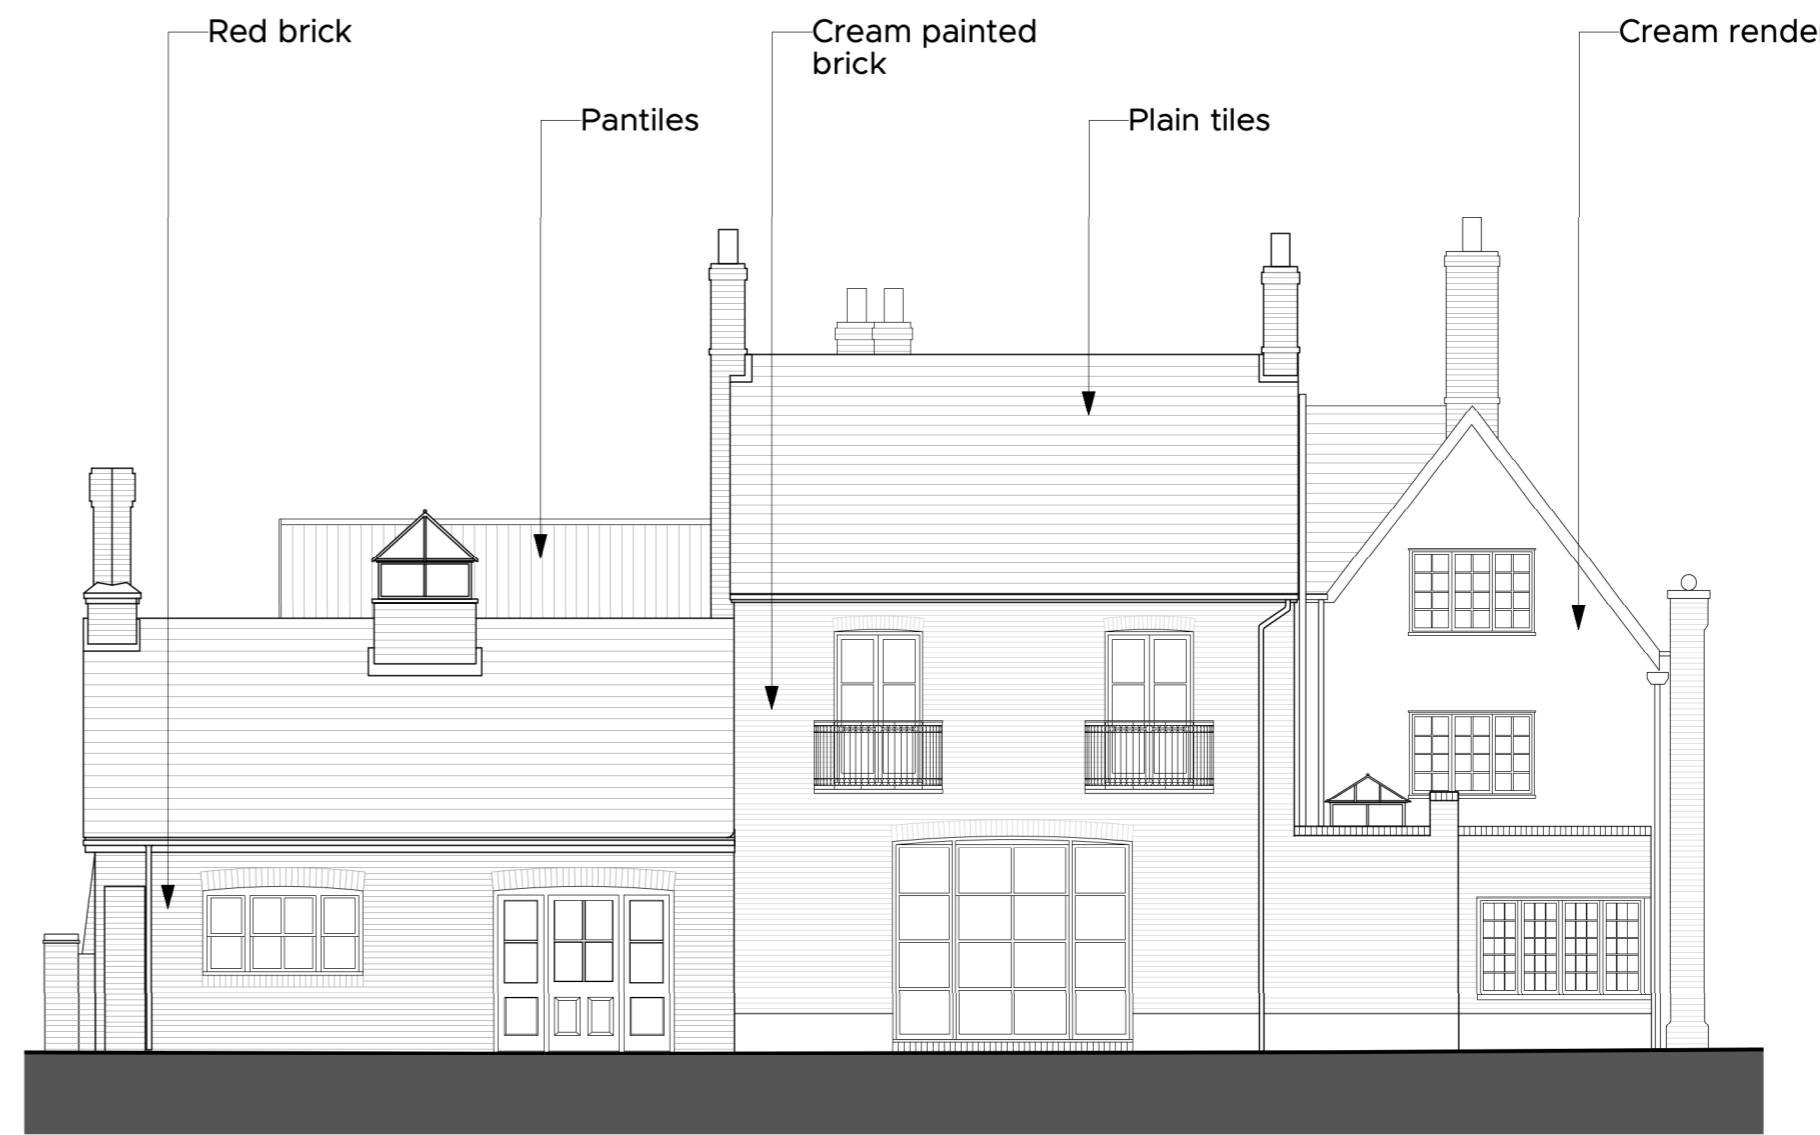


Existing West Elevation  
Scale: 1:100

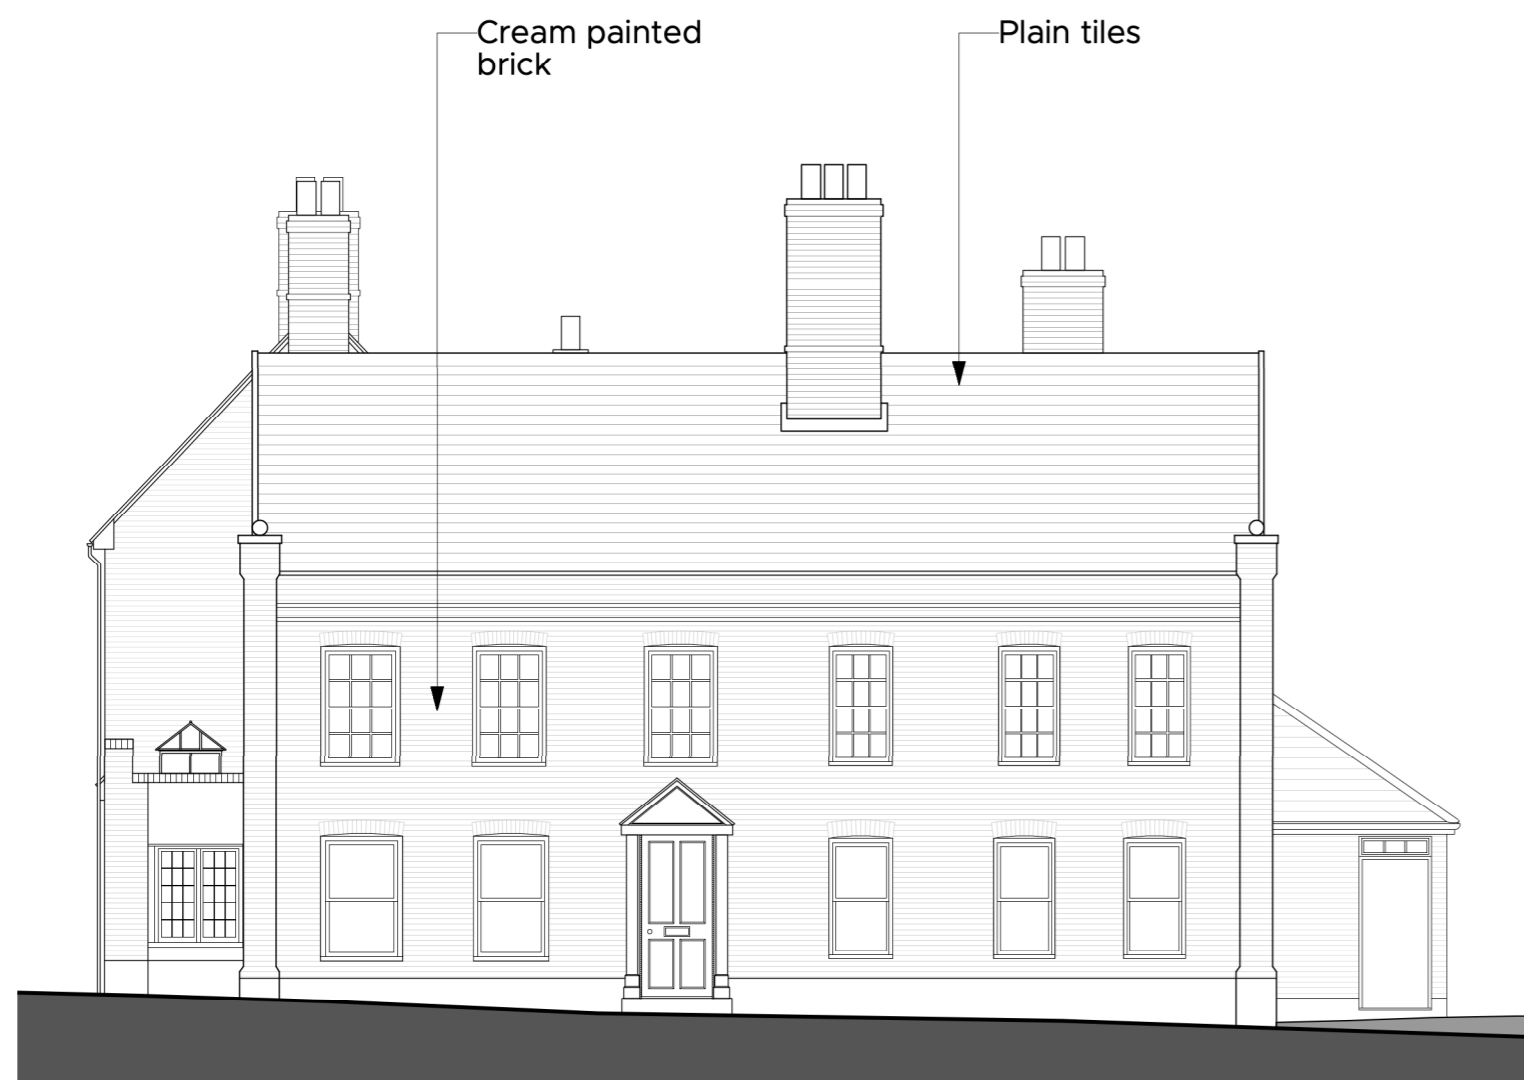

Existing South Elevation  
Scale: 1:100

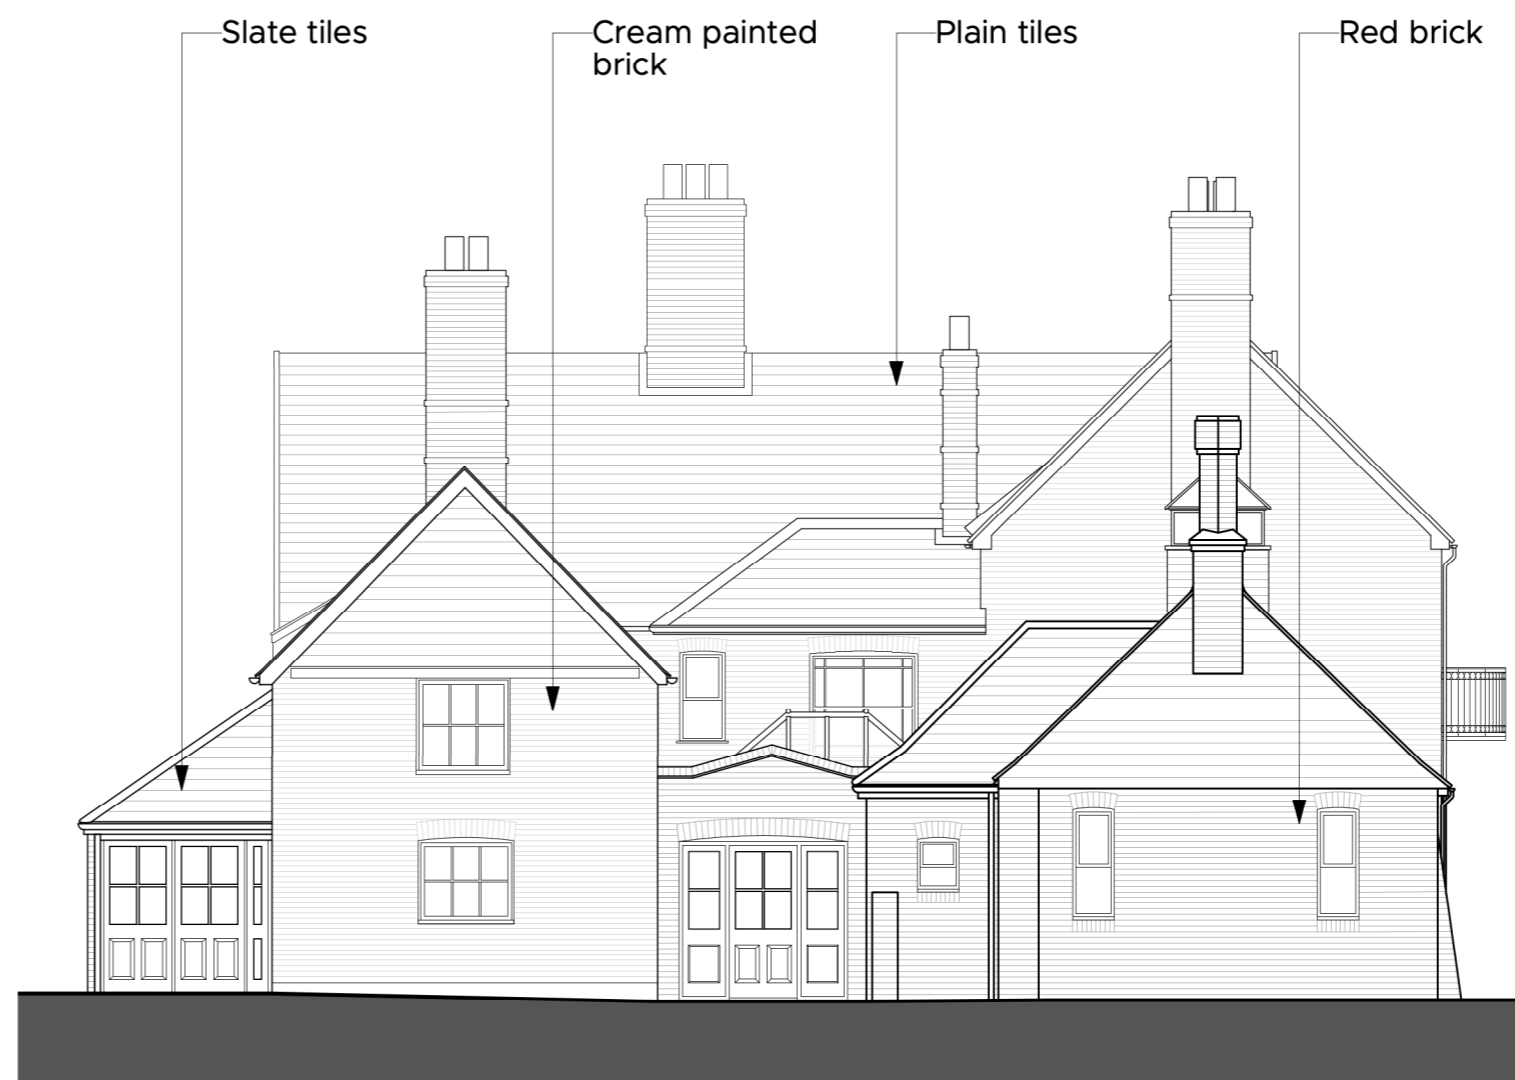

Existing North Elevation  
Scale: 1:100

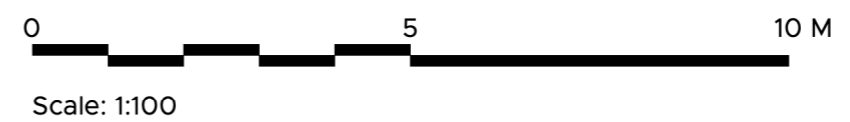

REVISION	DESCRIPTION	DATE	DRAWN	CHECK
A	General updates.	29/01/2024	TL	HM

JOB No.	5910	DRAWING No.	SU_02	REVISION	A
TITLE	EXISTING ELEVATIONS				
SCALE	1:100	SHEET SIZE	A2		
ISSUE DATE	January 2024				
AUTHOR	TL	CHECK	HM		
PROJECT	Proposed Alterations and Renovation at Layham House Overbury Hall Road, Layham, IP7 5NA				
CLIENT	Mr. & Mrs. M. Davison				
STATUS	SURVEY				



Market Place / Hadleigh / Ipswich / Suffolk / IP7 5DN  
 T / 01473 827992 E / enquiries@wk-architects.co.uk  
 Do not scale from drawing; work to figured dimensions only.  
 Copyright © Wincer Kievenaar Architects Limited  
 5910\_SU\_01\_Existing Plans and Elevations\_LBC  
 Application.vwx