




Ground Floor Plan

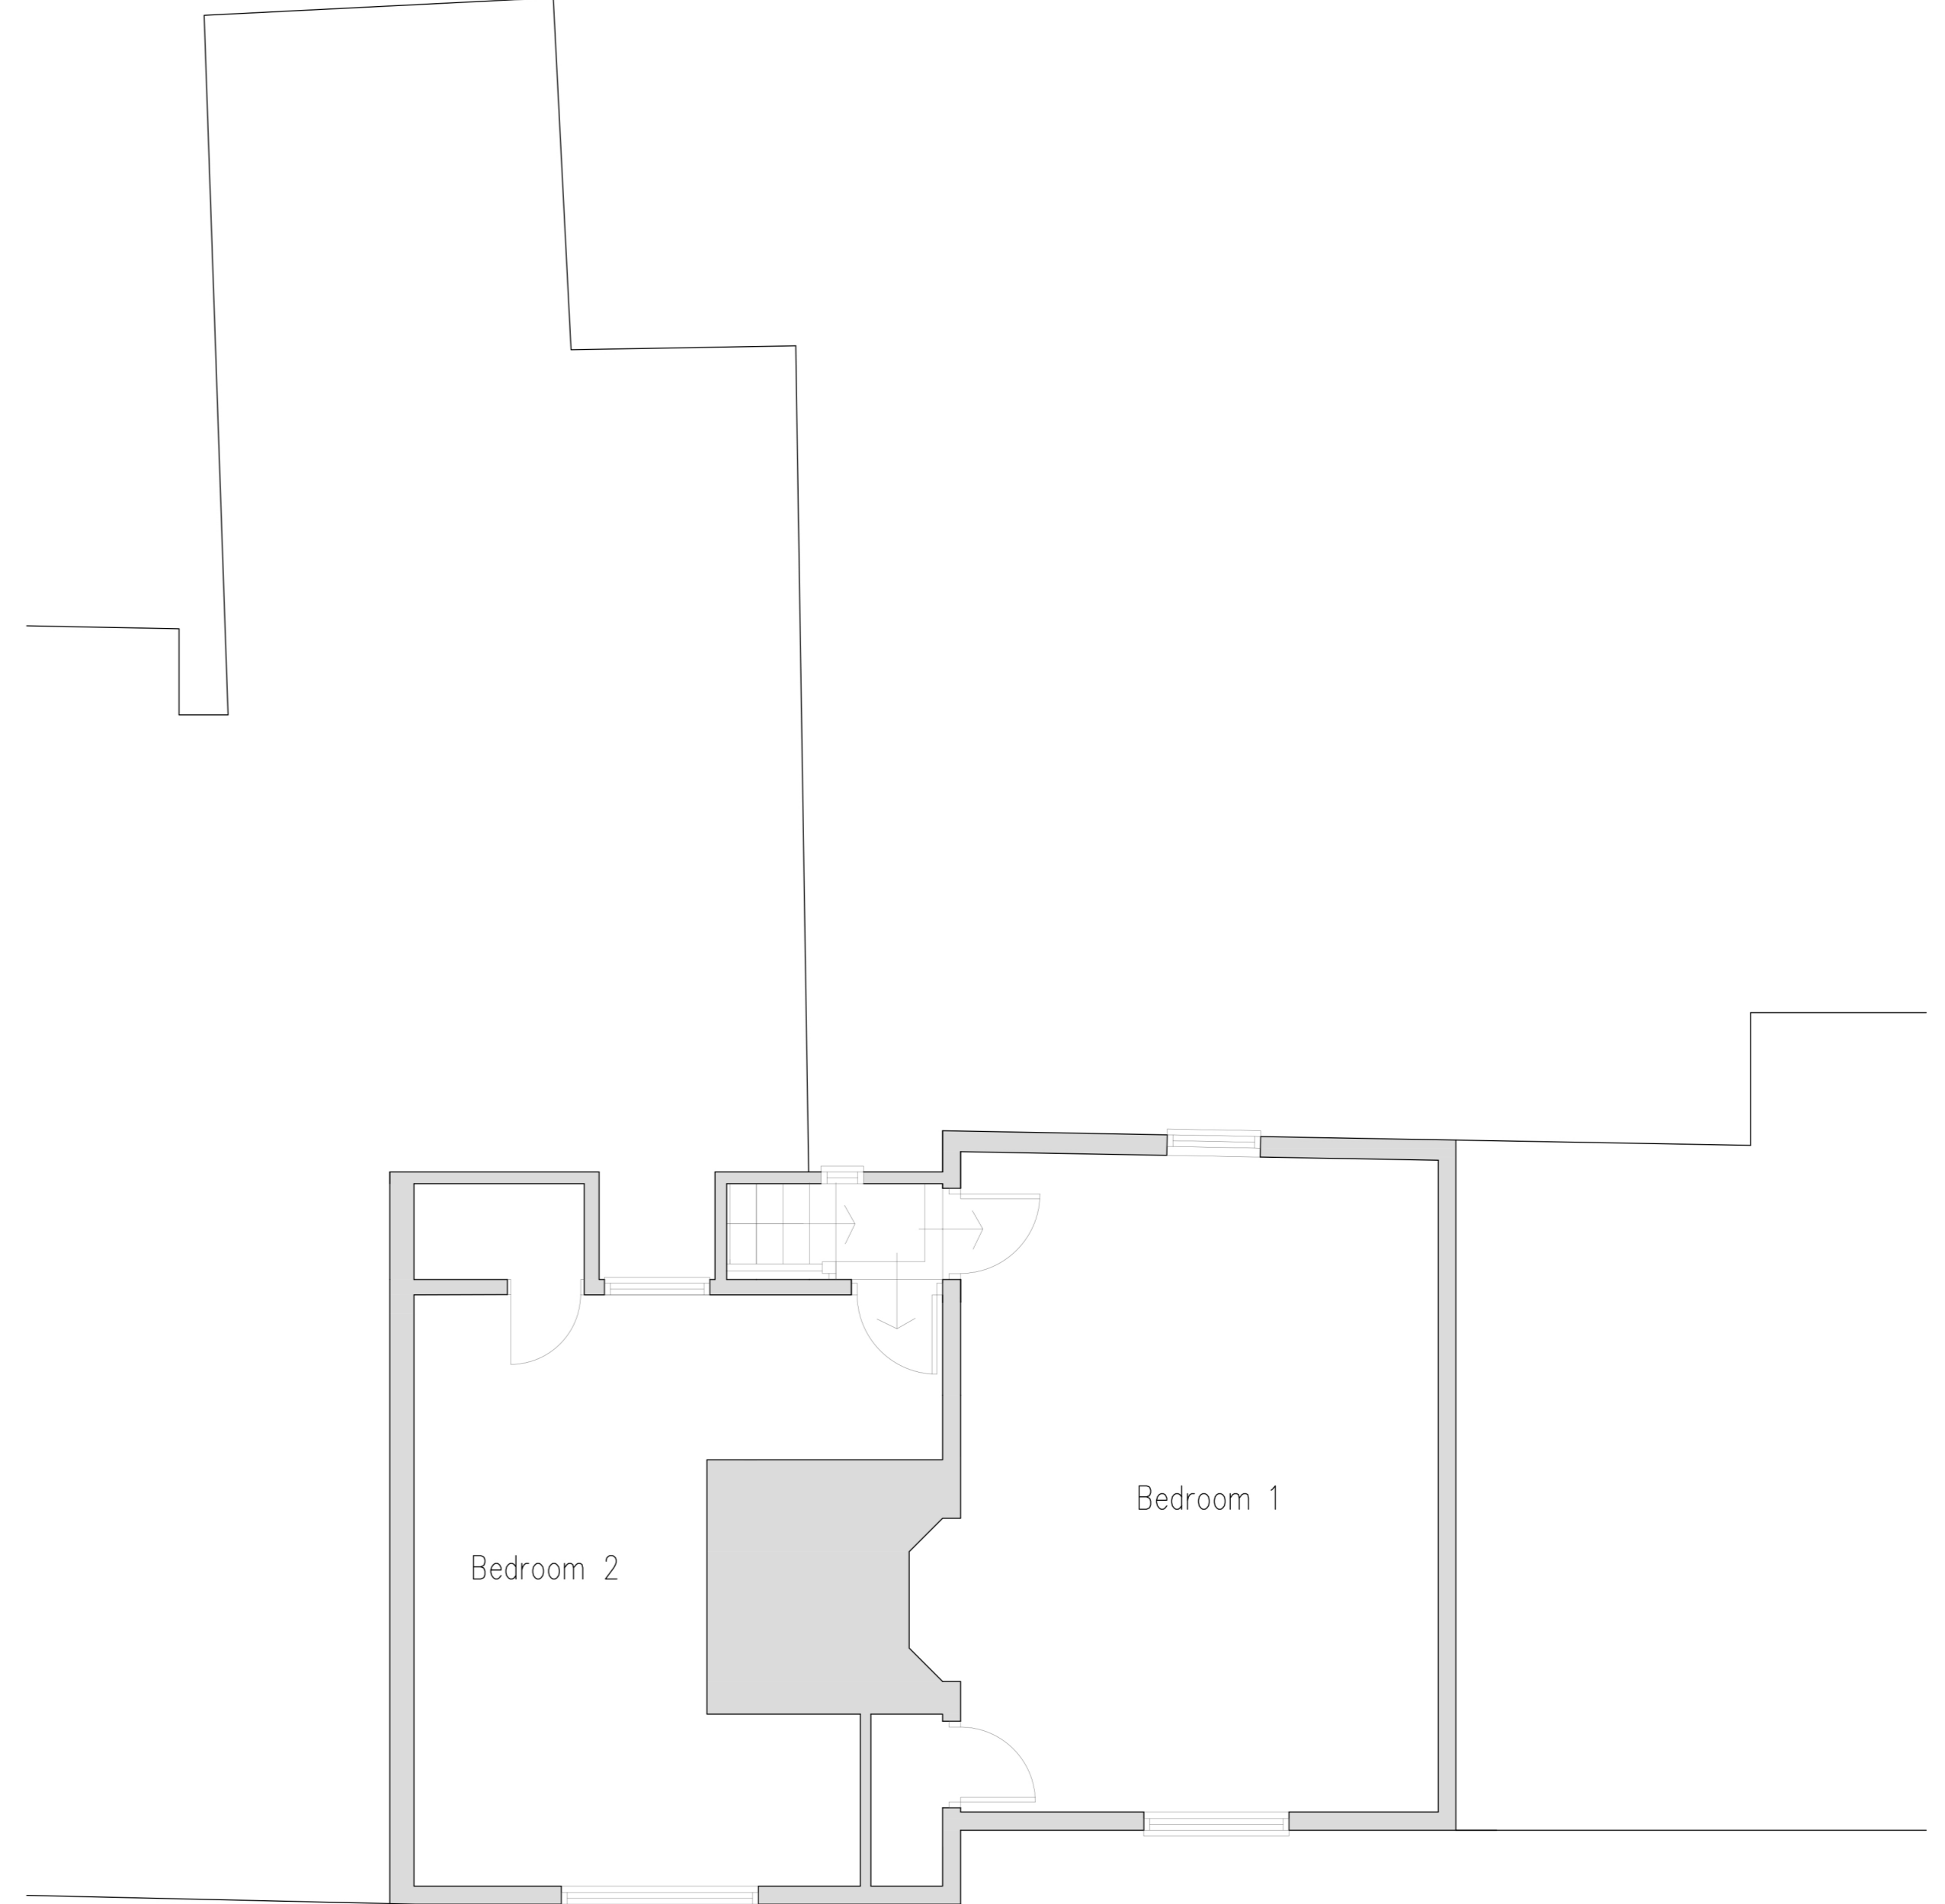

First Floor Plan



Rear Elevation



Side Elevation

CLIENT	MR ROBINSON	
LOCATION	3 MALTINGS COTTAGES, SCHOOL ST, STOKE BY NAYLAND CO6 4QU	
JOB DESCRIPTION	ALTERATIONS	
TITLE	EXISTING AT 2019	
DATE	FEBRUARY 2024	DRAWING NO.
SCALE	1 : 50 @ A1	01
JOB	1697 <small>TIM MOLL ARCHITECTURE 36 THE ROYAL HOSPITAL SCHOOL HOLBROOK SUFFOLK IP9 2RT M. 07818087280 E. tim@timmoll.com</small>	