
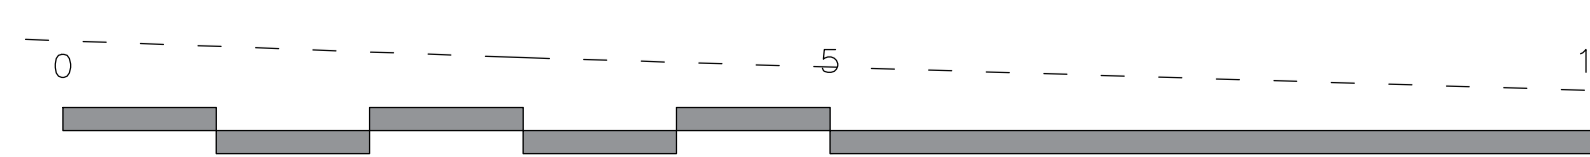


Proposed Plan

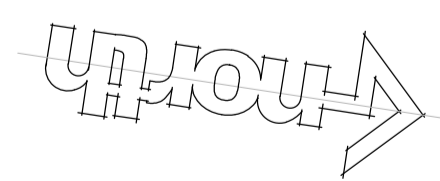

CLIENT	MR & MRS DEELEY
LOCATION	AQUARIUS, ASHFIELD ROAD, NORTON, SUFFOLK IP31 3NF
JOB DESCRIPTION	EXTENSION AND ALTERATIONS
TITLE	PROPOSED FLOOR PLAN
DATE	FEBRUARY 2024
SCALE	1 : 50 @ A1
JOB 843	DRAWING NO. 03
	<small>TIM MOLL ARCHITECTURE 36 THE ROYAL HOSPITAL SCHOOL HOLBROOK SUFFOLK IP9 2RT M: 07818987260 E: tim@timmoll.com</small>