



Proposed Rear Elevation

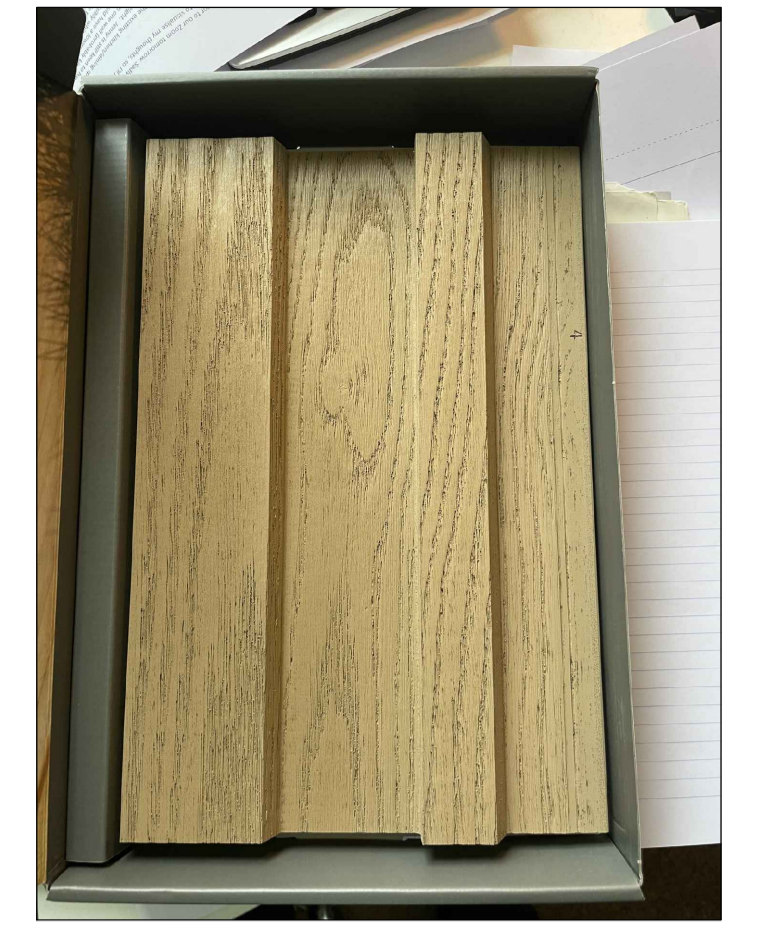


Millboard Envello Board & Batten cladding sample



Proposed Front Elevation

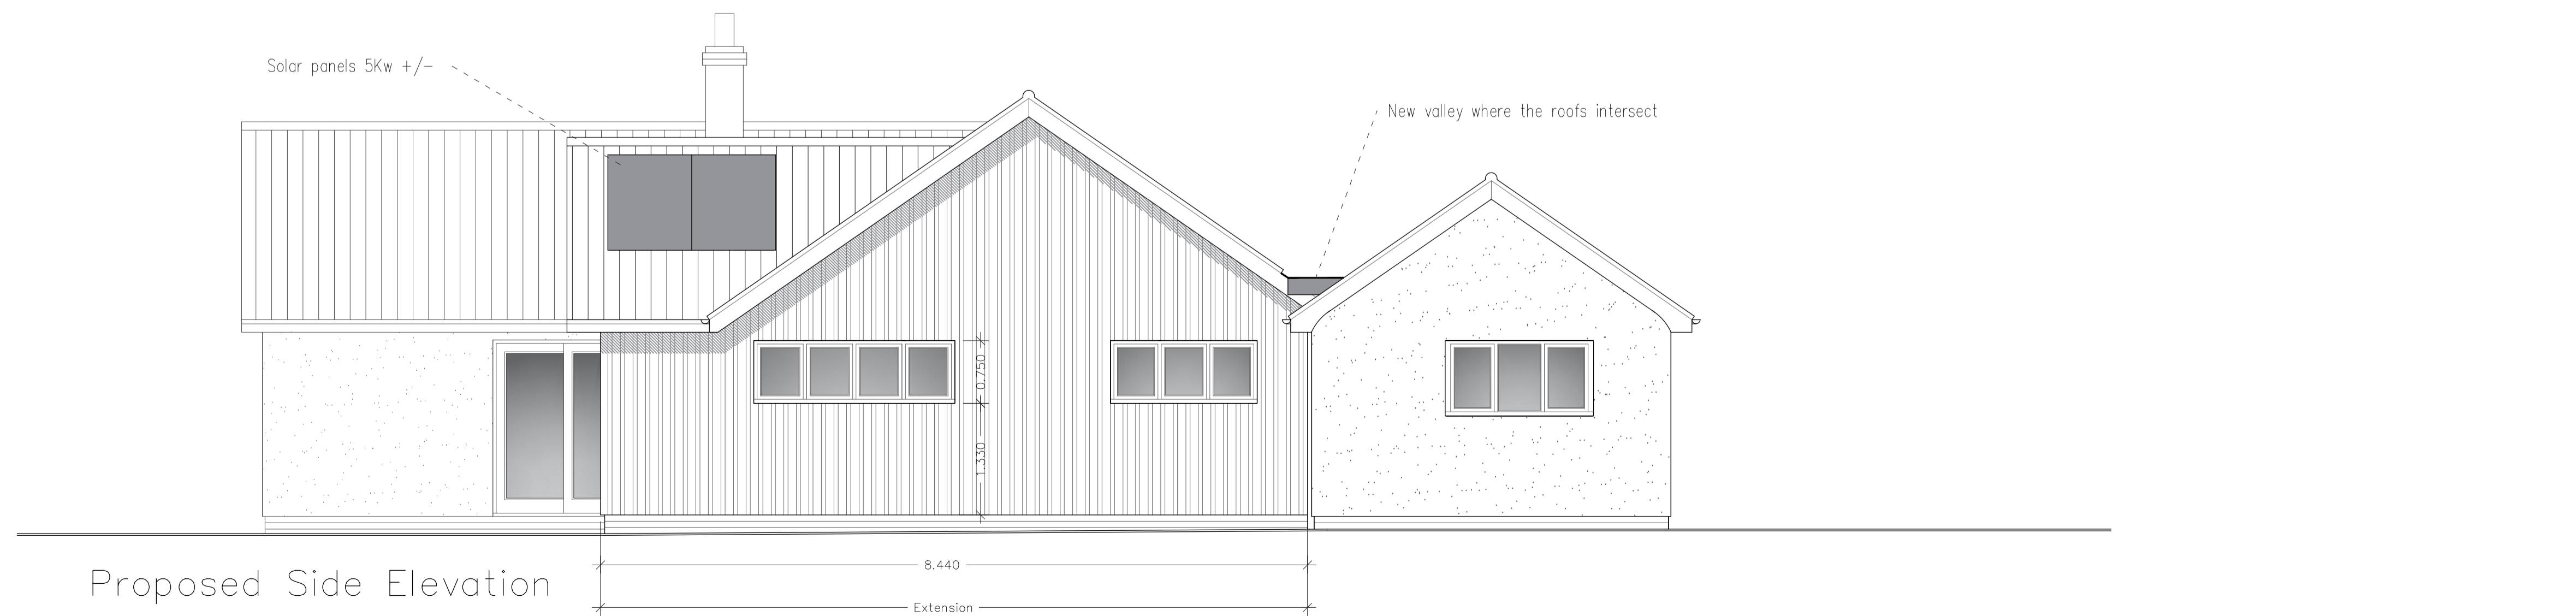

Proposed Side Elevation

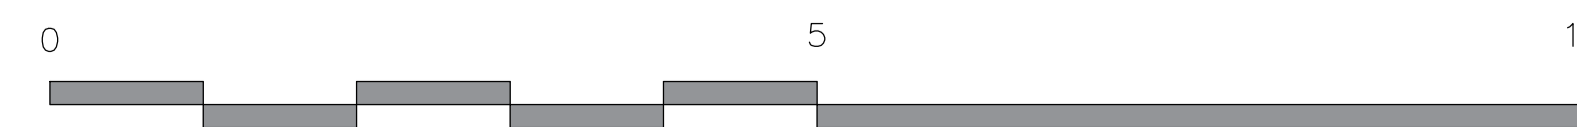

TMA TIM MOLL architecture	
CLIENT	MR & MRS DEELEY
LOCATION	AQUARIUS, ASHFIELD ROAD, NORTON, SUFFOLK IP31 3NF
JOB DESCRIPTION	EXTENSION AND ALTERATIONS
TITLE	PROPOSED ELEVATIONS
DATE	FEBRUARY 2024
SCALE	1: 50 @ A1
JOB	843
	TIM MOLL ARCHITECTURE 36 THE ROYAL HOSPITAL SCHOOL HOLBROOK SUFFOLK IP9 2RT M. 07818087280 E. tim@timmoll.com
	DRAWING NO. 04 A