



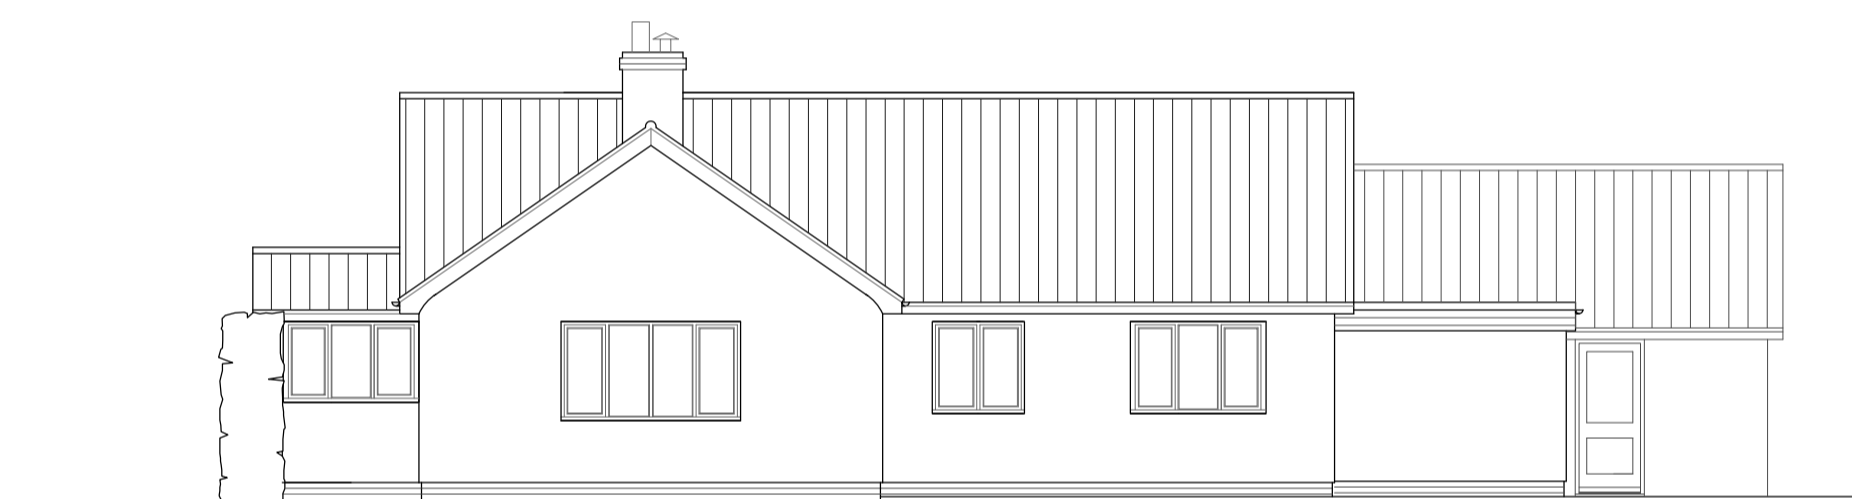

Existing Front Elevation

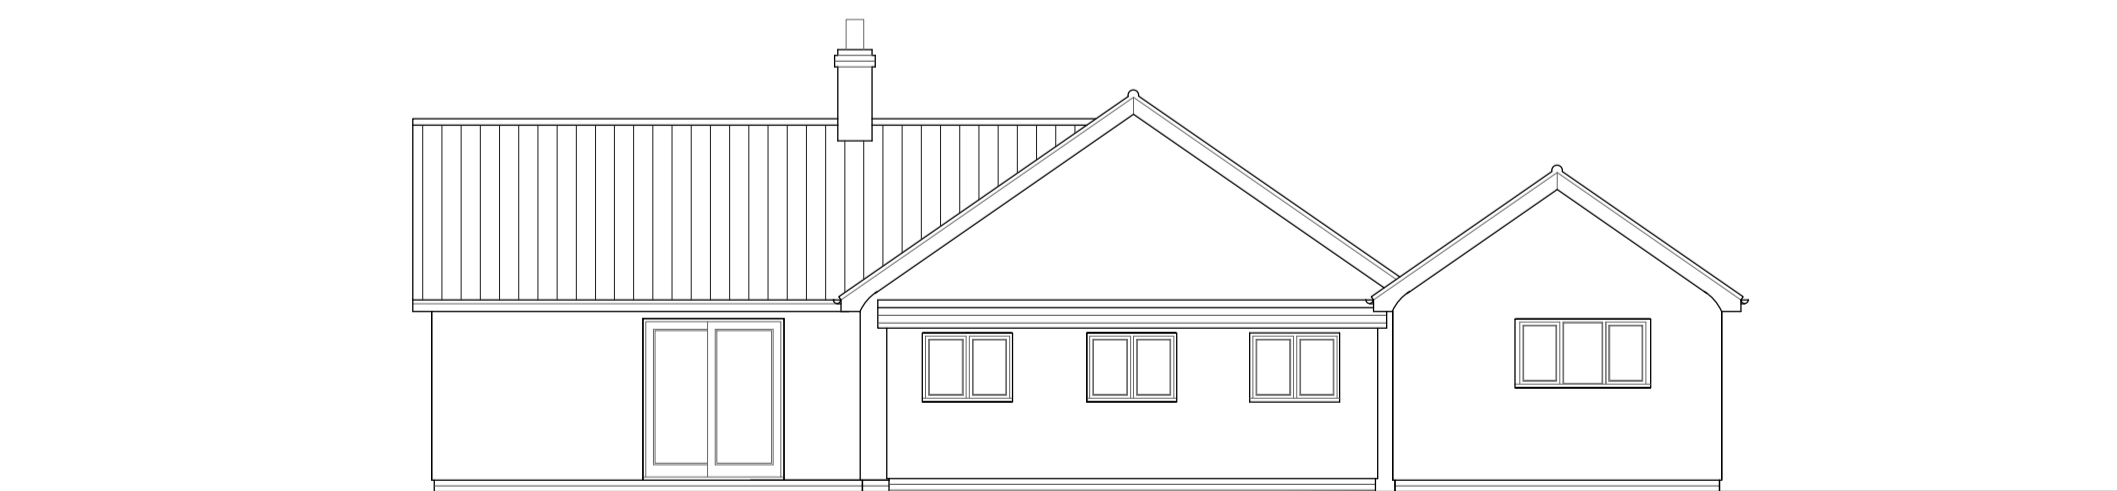

Existing Rear Elevation




Existing Side Elevation



Existing Side Elevation



Existing Plan

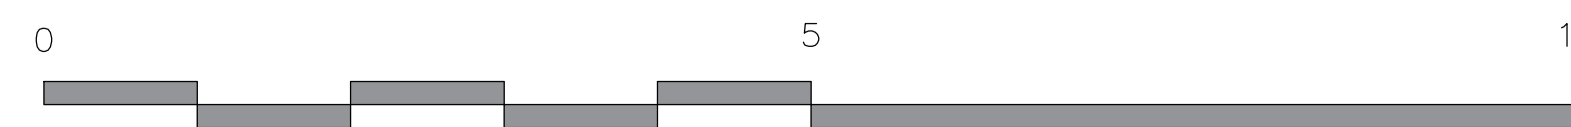

CLIENT	MR & MRS DEELEY
LOCATION	AQUARIUS, ASHFIELD ROAD, NORTON, SUFFOLK IP31 3NF
JOB DESCRIPTION	EXTENSION AND ALTERATIONS
TITLE	EXISTING
DATE	FEBRUARY 2024
SCALE	1:100 @ A1
JOB 843	DRAWING NO. 01
	TIM MOLL ARCHITECTURE 36 THE ROYAL HOSPITAL SCHOOL HOLBROOK SUFFOLK IP9 2RT M. 07818087280 E. tim@timmoll.com