



Proposed Roof Plan
1:100

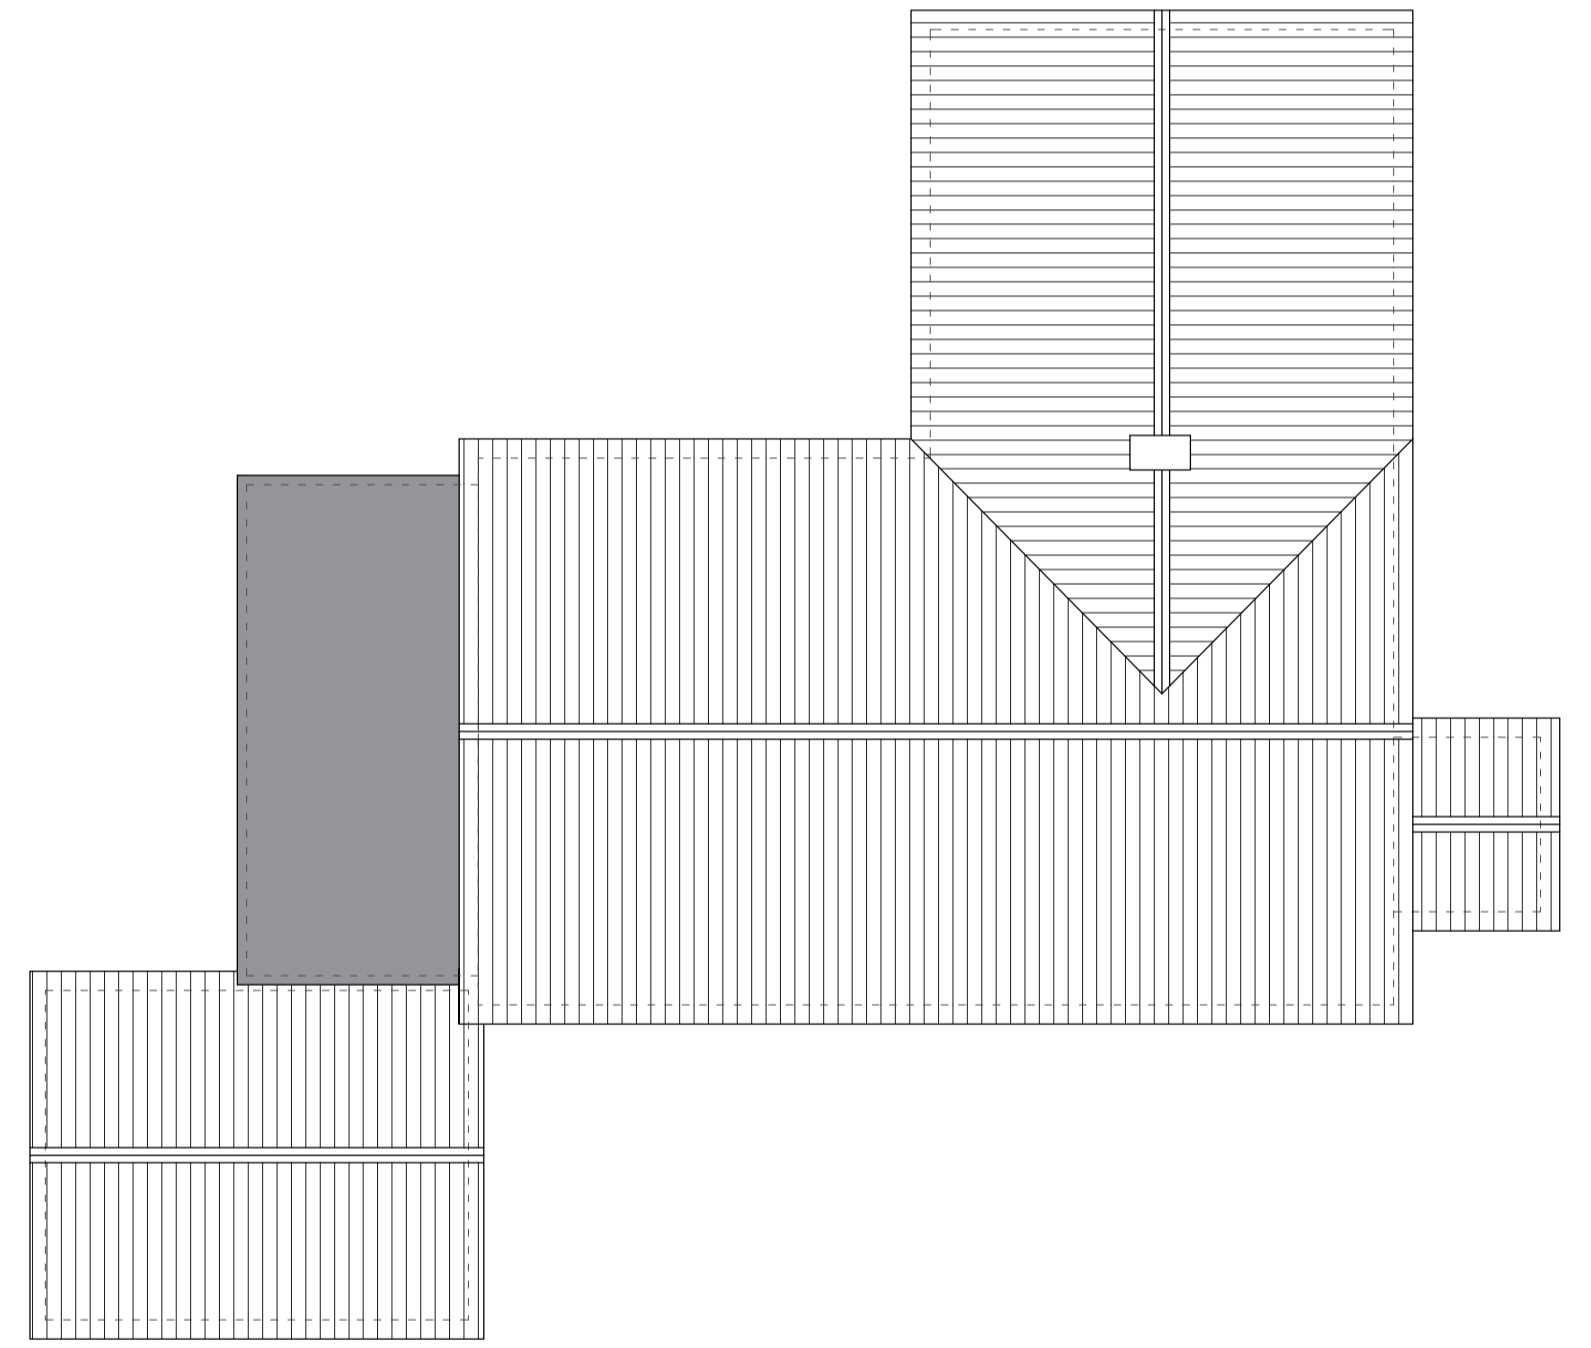

Existing Roof Plan

Block Plan
1:200

Site Location Plan
1:200

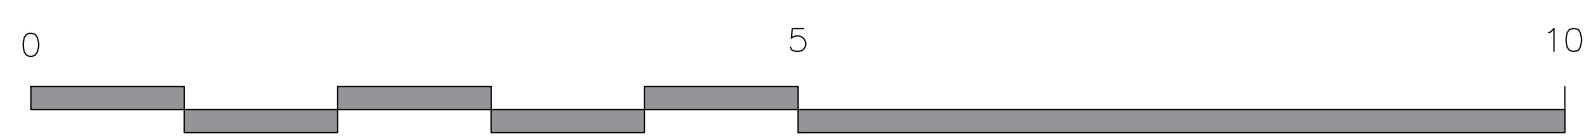

CLIENT	MR & MRS DEELEY
LOCATION	AQUARIUS, ASHFIELD ROAD, NORTON, SUFFOLK IP31 3NF
JOB DESCRIPTION	EXTENSION AND ALTERATIONS
TITLE	EXISTING AND PROPOSED ROOF PLANS LOCATION PLAN
DATE	FEBRUARY 2024
SCALE	AS STATED @ A1
JOB 843	DRAWING NO. 02A
	<small>TIM MOLL ARCHITECTURE 36 THE ROYAL HOSPITAL SCHOOL HOLBROOK SUFFOLK IP9 2RT M. 07818087280 E. tim@timmoll.com</small>