


1 EXISTING FRONT ELEVATION


REF
SCALE 1 : 100

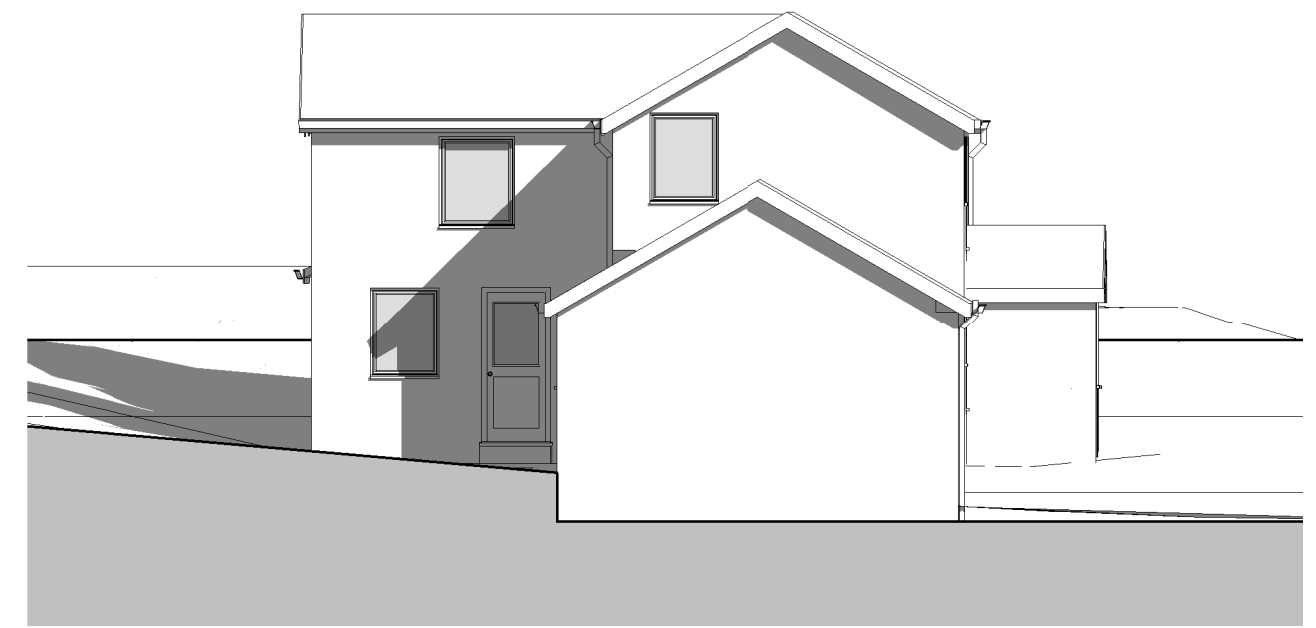

2 EXISTING LEFT SIDE ELEVATION


REF
SCALE 1 : 100

EXISTING DWELLING
TO NOT BE CHANGED

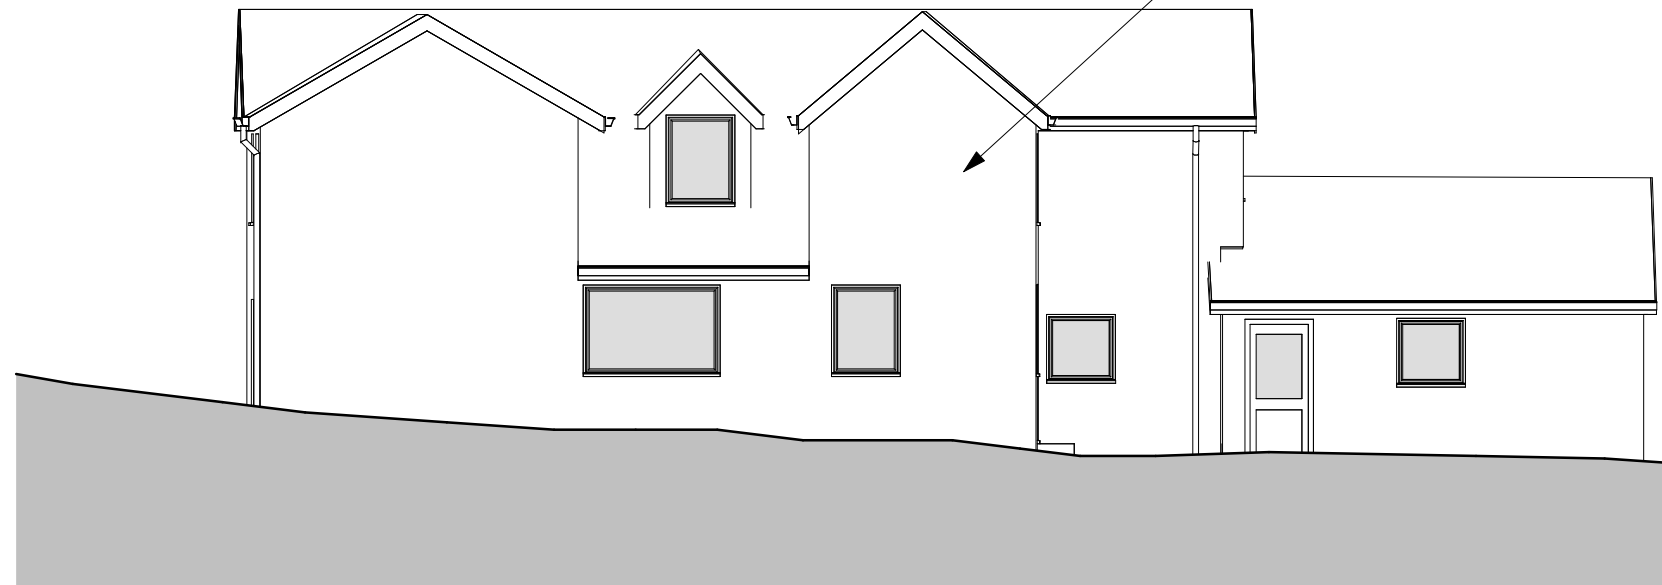

3 EXISTING REAR ELEVATION

REF
SCALE 1 : 100

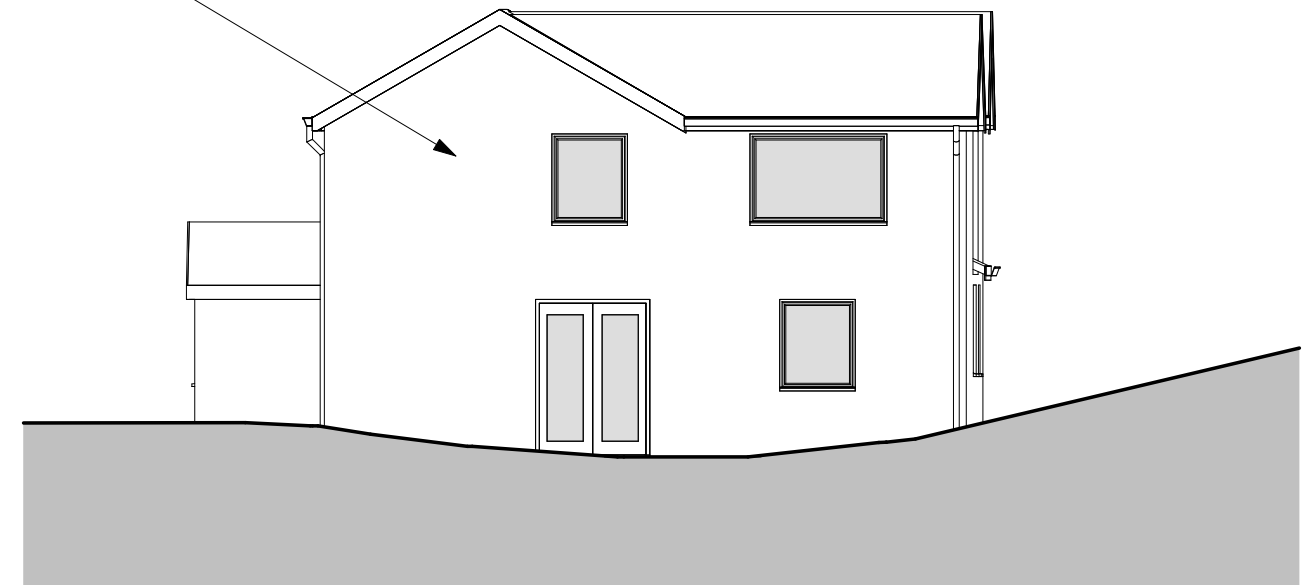

4 EXISTING RIGHT SIDE ELEVATION

REF
SCALE 1 : 100

© CAD ARCHITECTS LIMITED

THE DESIGN AND LAYOUT IN THIS DRAWING ARE THE COPYRIGHT OF CAD ARCHITECTS LTD AND MAY NOT BE AMENDED OR ADAPTED FOR ANY PURPOSE WITHOUT THE EXPRESS WRITTEN APPROVAL OF CAD ARCHITECTS LTD.

THE DRAWING IS TO BE USED SOLELY FOR THE INTENDED PURPOSE AND THE ARCHITECT ACCEPTS NO RESPONSIBILITY FOR ANY ERRORS OR OMISSIONS ARISING THROUGH UNAUTHORISED USE.

CONTRACTORS MUST CHECK ALL DIMENSIONS ON SITE AND SHOULD WORK FROM FIGURED DIMENSIONS ONLY. TAKE SITE DIMENSIONS FOR ALL FABRICATION WORK. REFER ALL DISCREPANCIES AND REQUIREMENTS FOR ADDITIONAL INFORMATION TO THE ARCHITECT FOR CLARIFICATION OF INSTRUCTION BEFORE PUTTING WORK IN HAND.

TITLE
NEW ANNEX
CHYCOWLIN, QUENCHWELL ROAD, CARNON DOWNS, TR3 6LN

CLIENT
MR LIGHTFOOT

DFTAIL
EXISTING ELEVATIONS

AUTHOR
MM
DATE
JAN 24
SCALE
1 : 100 @ A3
CHECKED
LP

REV	DESCRIPTION	DATE	INS	
<small>CAD ARCHITECTS LTD COURTLEIGH HOUSE, 74-75 LEMON STREET, TRURO, CORNWALL, TR1 2PN CALL: 01872 630 040 MAIL: studio@cadarchitects.co.uk WEB: www.cadarchitects.co.uk</small>				
STATUS PLANNING		DRAWING No. 3298-3-020		
			REVISION <table border="1" style="width: 100px; height: 30px;"> <tr> <td> </td> </tr> </table>	

CAD ARCHITECTS

CAD ARCHITECTS LTD COURTLEIGH HOUSE, 74-75 LEMON STREET, TRURO, CORNWALL, TR1 2PN
CALL: 01872 630 040 MAIL: studio@cadarchitects.co.uk WEB: www.cadarchitects.co.uk

STATUS
PLANNING

DRAWING No.
3298-3-020

RIBA Chartered Practice

REVISION