



EXISTING DWELLING  
TO NOT BE CHANGED

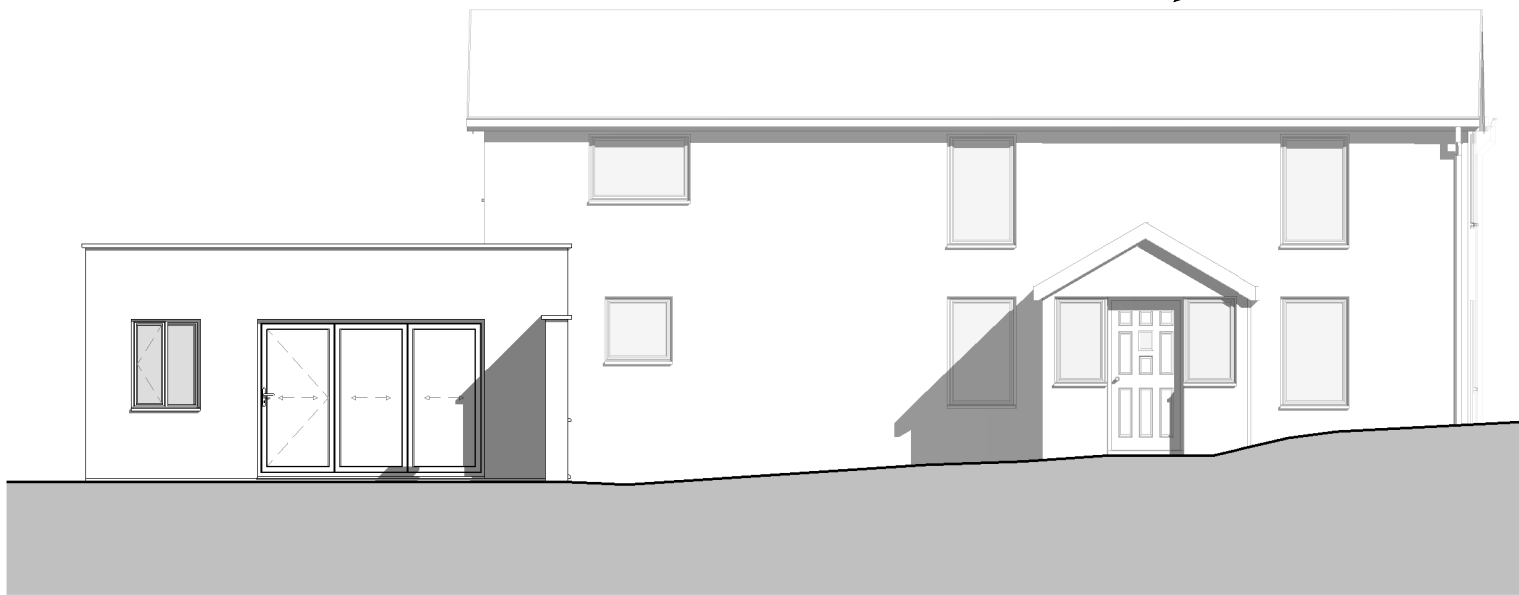

**1** PROPOSED FRONT ELEVATION

REF  
SCALE 1 : 100

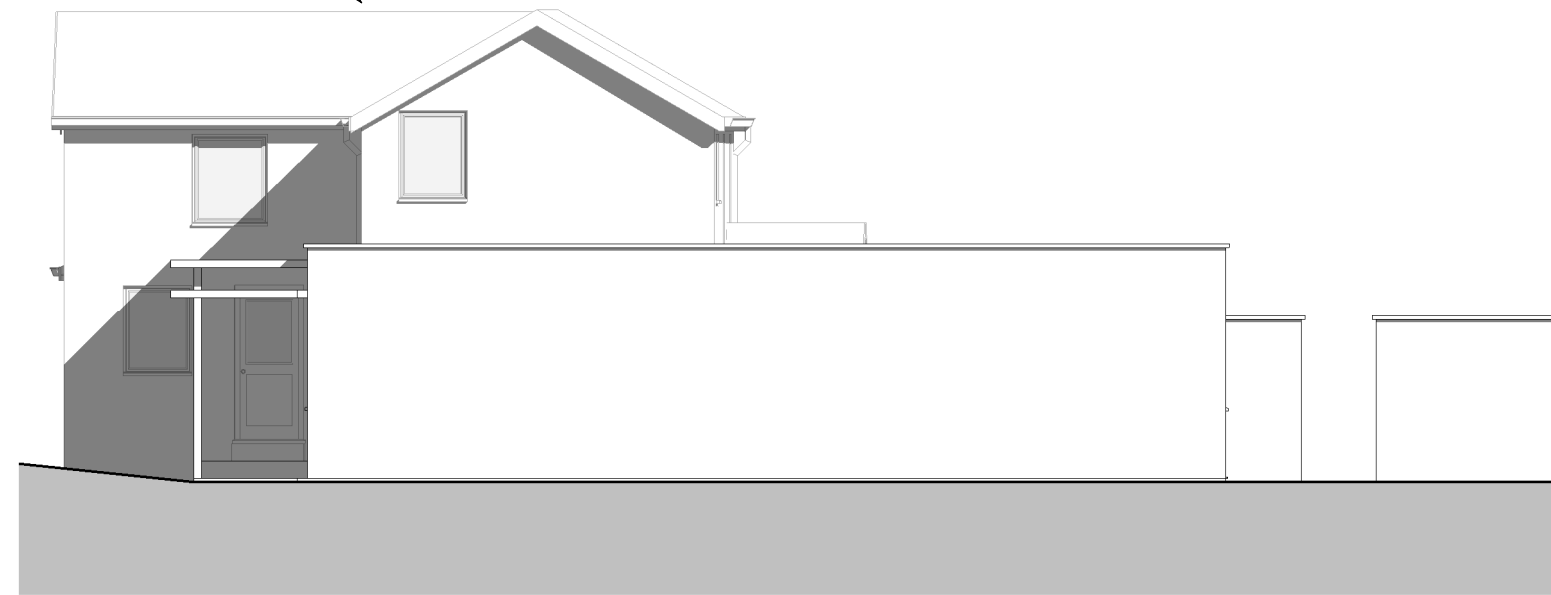



**2** PROPOSED LEFT SIDE ELEVATION

REF  
SCALE 1 : 100



**3** PROPOSED REAR ELEVATION

REF  
SCALE 1 : 100

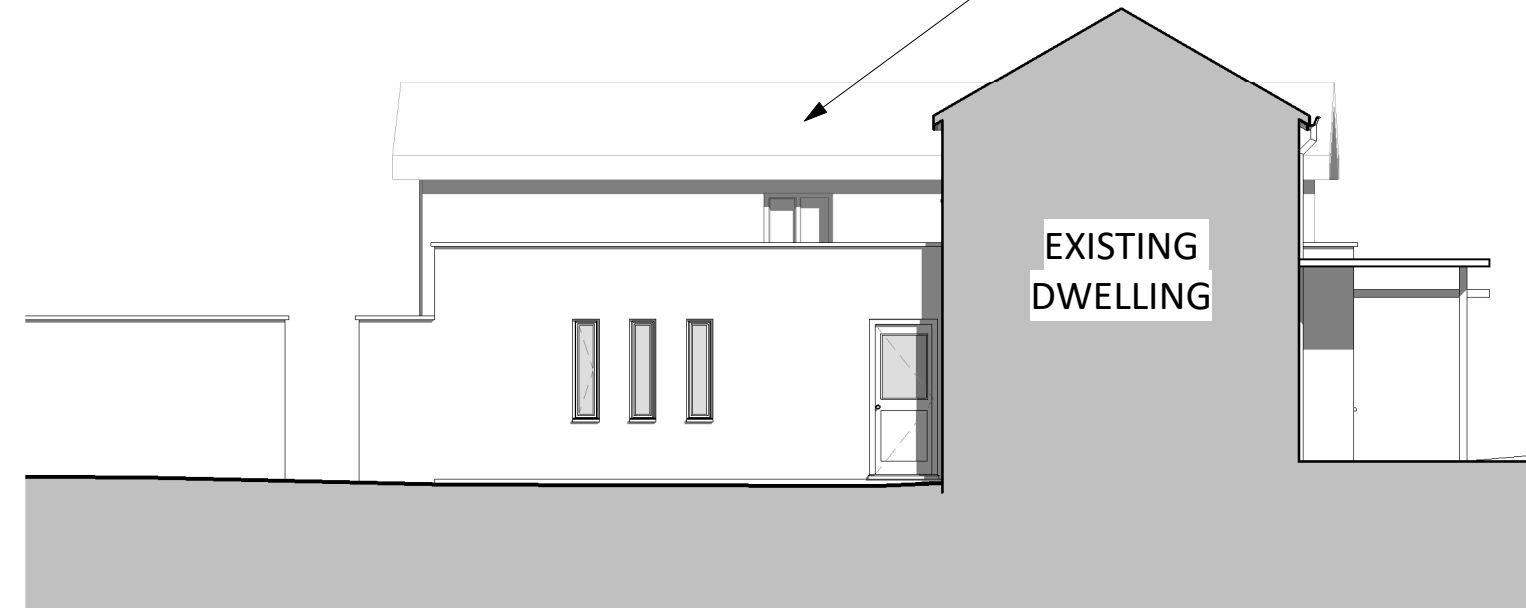 

**4** PROPOSED RIGHT SIDE ELEVATION

REF  
SCALE 1 : 100

REV	DESCRIPTION	DATE	INS
B	ROOF & WINDOW AMENDS	JAN 24	MM
A	CLIENT COMMENTS	JAN 24	MM

© CAD ARCHITECTS LIMITED

THE DESIGN AND LAYOUT IN THIS DRAWING ARE THE COPYRIGHT OF CAD ARCHITECTS LTD AND MAY NOT BE AMENDED OR ADAPTED FOR ANY PURPOSE WITHOUT THE EXPRESS WRITTEN APPROVAL OF CAD ARCHITECTS LTD.

THE DRAWING IS TO BE USED SOLELY FOR THE INTENDED PURPOSE AND THE ARCHITECT ACCEPTS NO RESPONSIBILITY FOR ANY ERRORS OR OMISSIONS ARISING THROUGH UNAUTHORISED USE.

CONTRACTORS MUST CHECK ALL DIMENSIONS ON SITE AND SHOULD WORK FROM FIGURED DIMENSIONS ONLY. TAKE SITE DIMENSIONS FOR ALL FABRICATION WORK. REFER ALL DISCREPANCIES AND REQUIREMENTS FOR ADDITIONAL INFORMATION TO THE ARCHITECT FOR CLARIFICATION OF INSTRUCTION BEFORE PUTTING WORK IN HAND.

TITLE  
**NEW ANNEX**  
CHYCOWLIN, QUENCHWELL ROAD, CARNON DOWNS, TR3 6LN

CLIENT  
**MR LIGHTFOOT**

DFTAIL  
**PROPOSED ELEVATIONS**

AUTHOR  
**MM**

DATE  
**DEC 23**

SCALE  
**1 : 100 @ A3**

CHECKED  
**MD**

**CAD ARCHITECTS**

CAD ARCHITECTS LTD COURTLEIGH HOUSE, 74-75 LEMON STREET, TRURO, CORNWALL, TR1 2PN  
CALL: 01872 630 040 MAIL: studio@cadarchitects.co.uk WEB: www.cadarchitects.co.uk

STATUS  
**PLANNING**

DRAWING No.  
**3298-3-200**

**RIBA**   
Chartered Practice

REVISION  
**B**